



New Laithe Hill  
Newsome

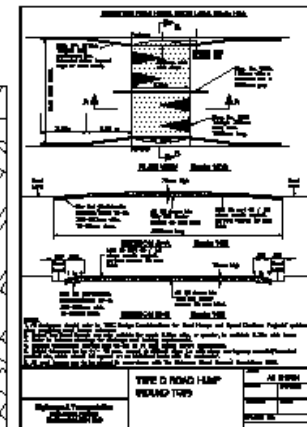

REF.	DATE	REVISIONS

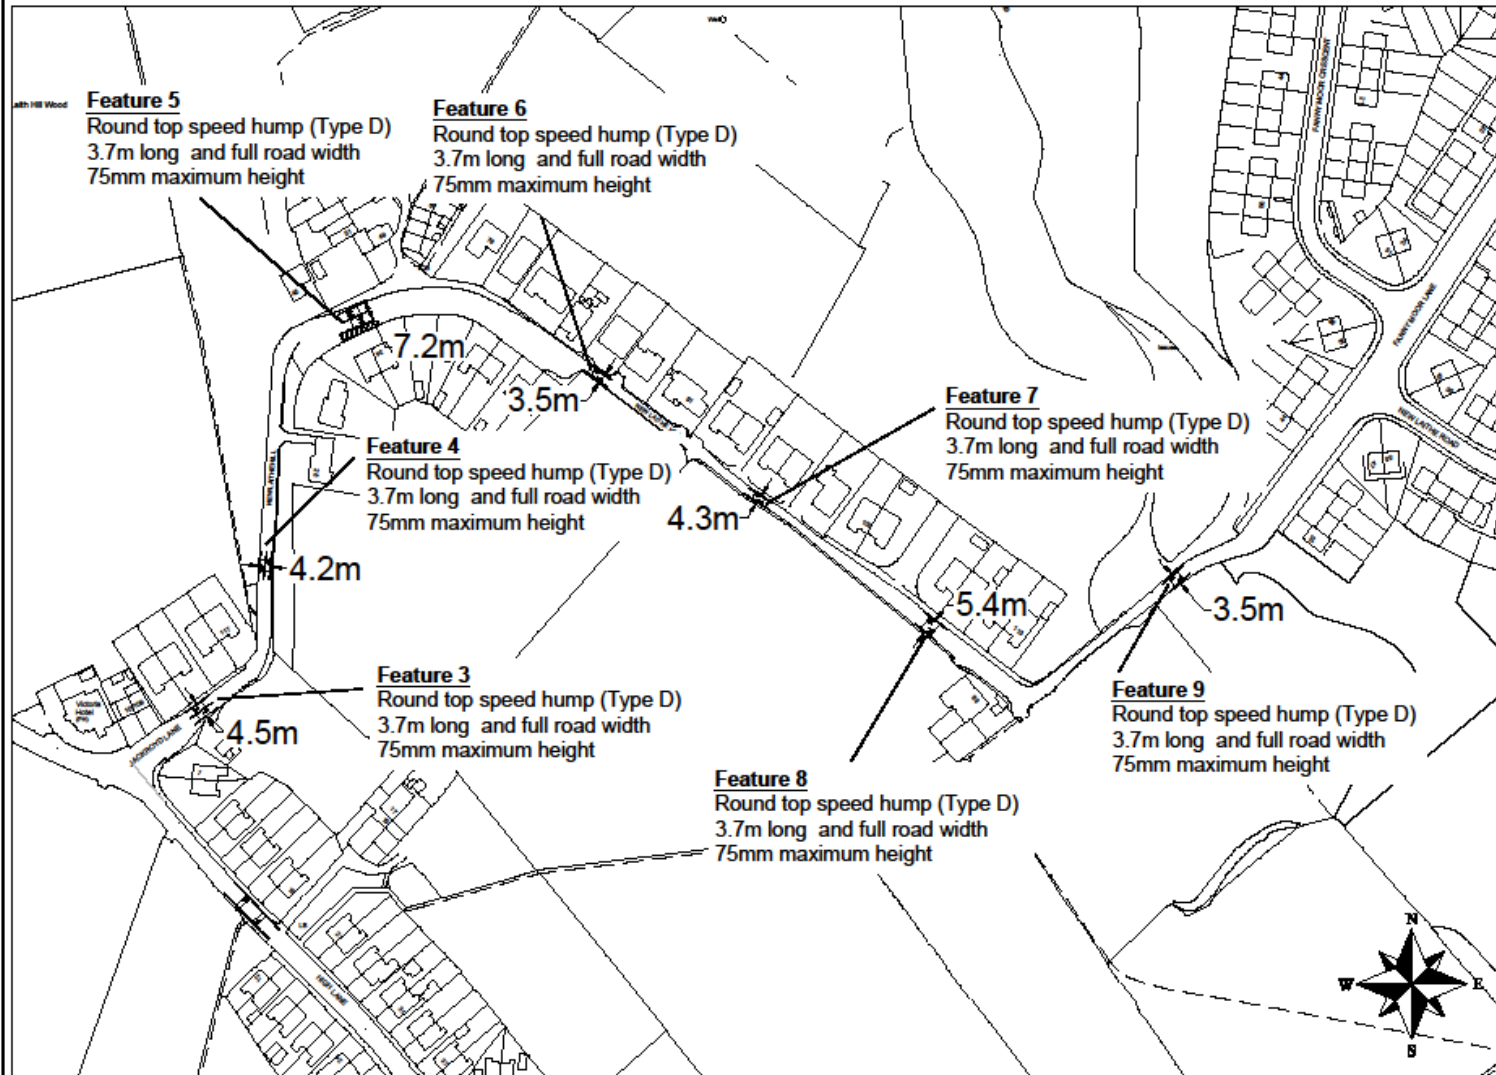

Streetscene & Housing  
Flint Street, Fartown  
Huddersfield, HD1 6LG

SECTION Safety

DESIGN AP CHECKED ---

SCALE	PROJECT NO.	DATE
1:1500@A3	25/64844	Apr 2020

PROJECT  
New Laithe Hill  
Public Realm Scheme

TITLE  
Proposed  
Traffic Calming Scheme

DRAWING No. TF.23.200.554B

DWG No.  
Sheet 1 of 2