

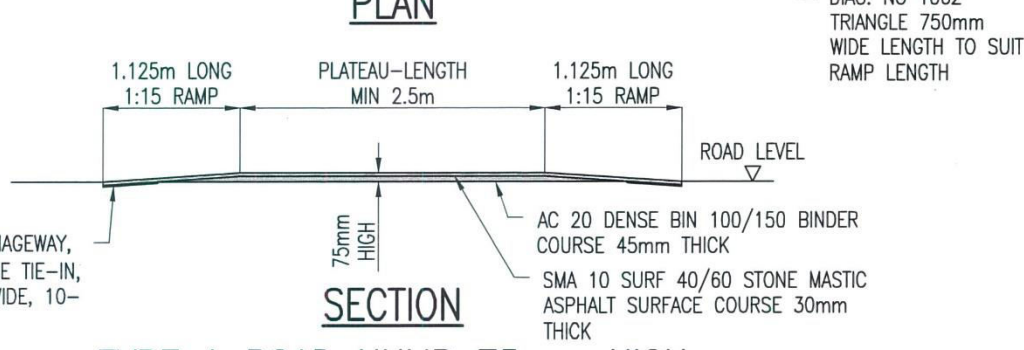


M:\2 Feasibility Projects\Langley Farm, Scissett\1 Drawings\1 Internal\6 Engineering\4866-16-06-528-229 - Off Site Highway Works.dwg 17 Dec, 2015 - 9:15am

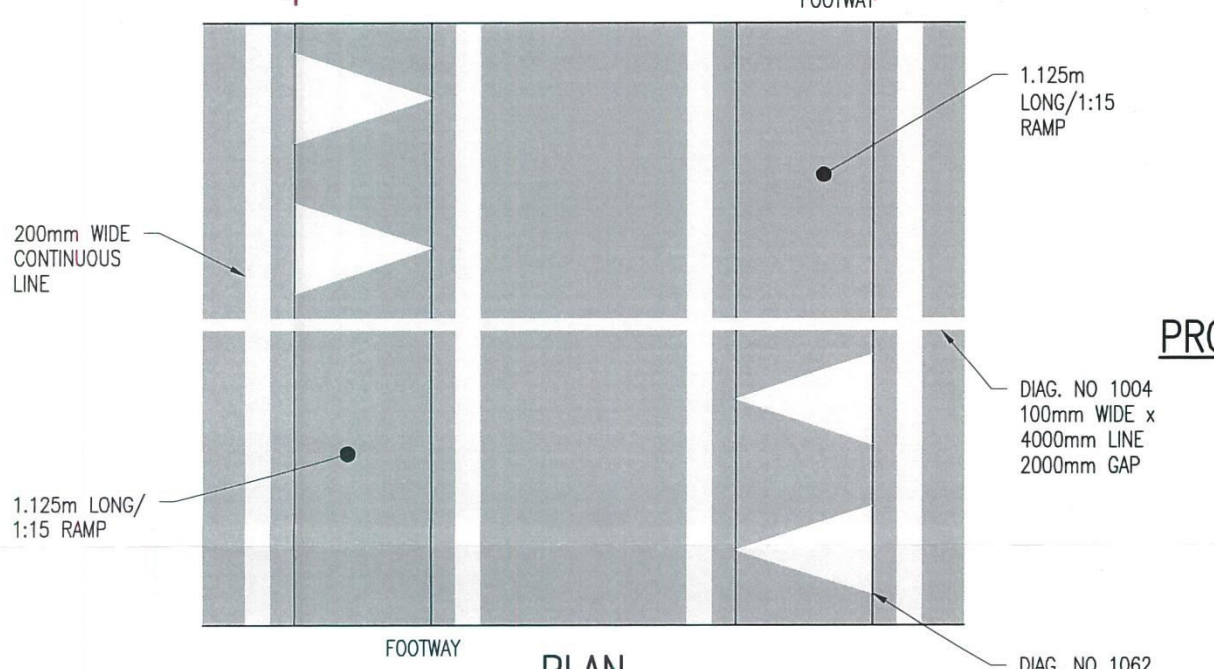

TYPE A ROAD HUMPS 75mm HIGH
SCALE 1:50

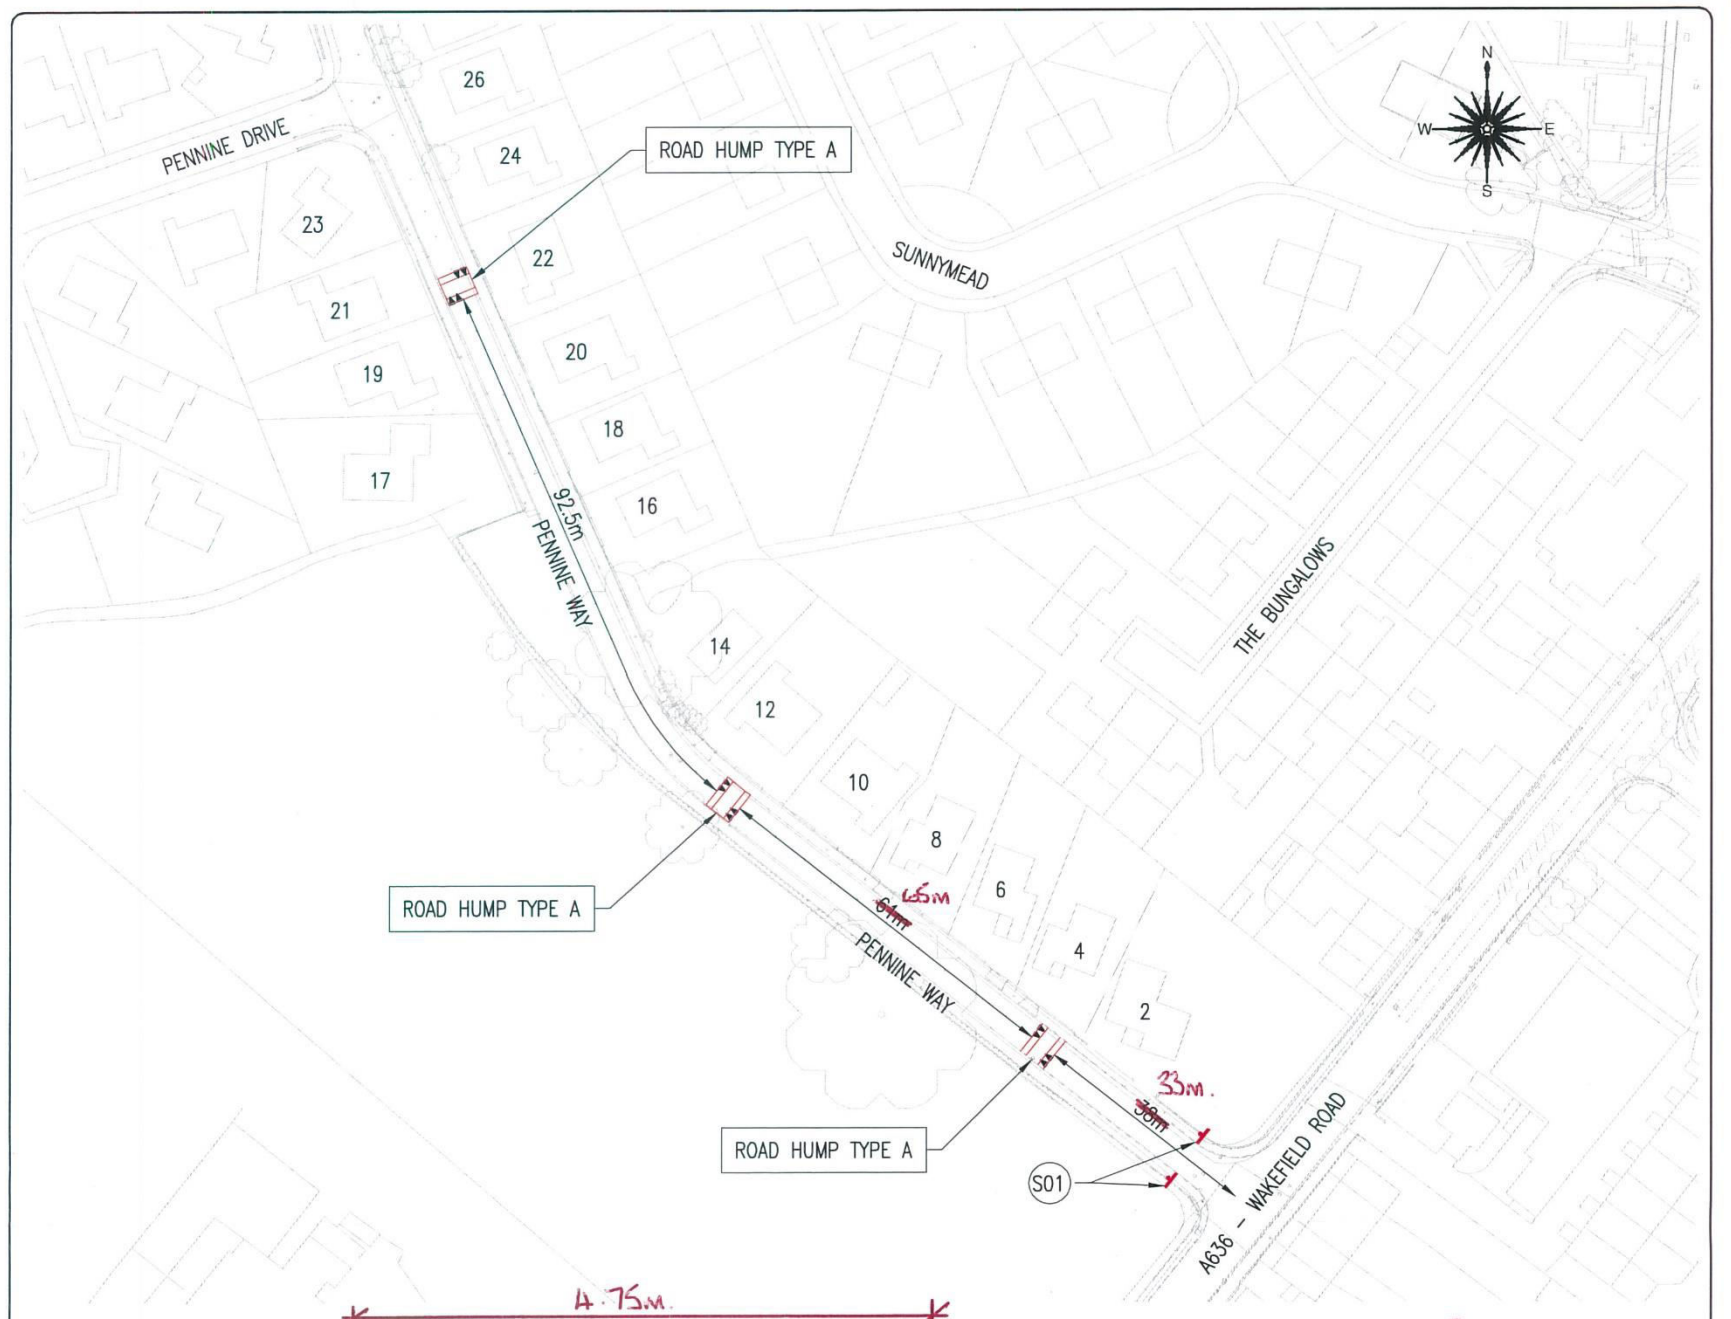

Humps for 240 yards



PROPOSED SIGNING - S01

Rev	Date	Description	Initials
A	17.12.15	Revised in accordance with Kirklees Council's comments dated 16.12.2015	MML

Development		LANGLEY FARM	
Location		SCISSETT	
Marketing Name		MARKETING	
Drawing Title		TRAFFIC CALMING DETAILS CONSULTATION PLAN	
Drawing Number		4866-16-06-528-2	
Revision	A	Scale @ A3	AS SHOWN
Drawn By	MML	Date Started	NOV 2015
Checked by		Date	


REDROW HOMES
 Redrow Homes Yorkshire
Redrow House, Brunel Road, Wakefield, West Yorkshire, WF2 0XG
 Tel: 01924 822566 Fax: 01924 822599 Web: www.redrow.co.uk

© Redrow plc or its group companies. All rights reserved.
This layout has been designed after due consideration of our Context & Constraints Plan

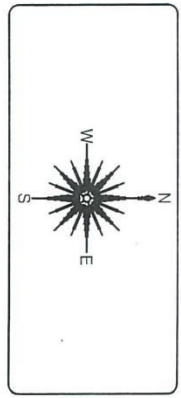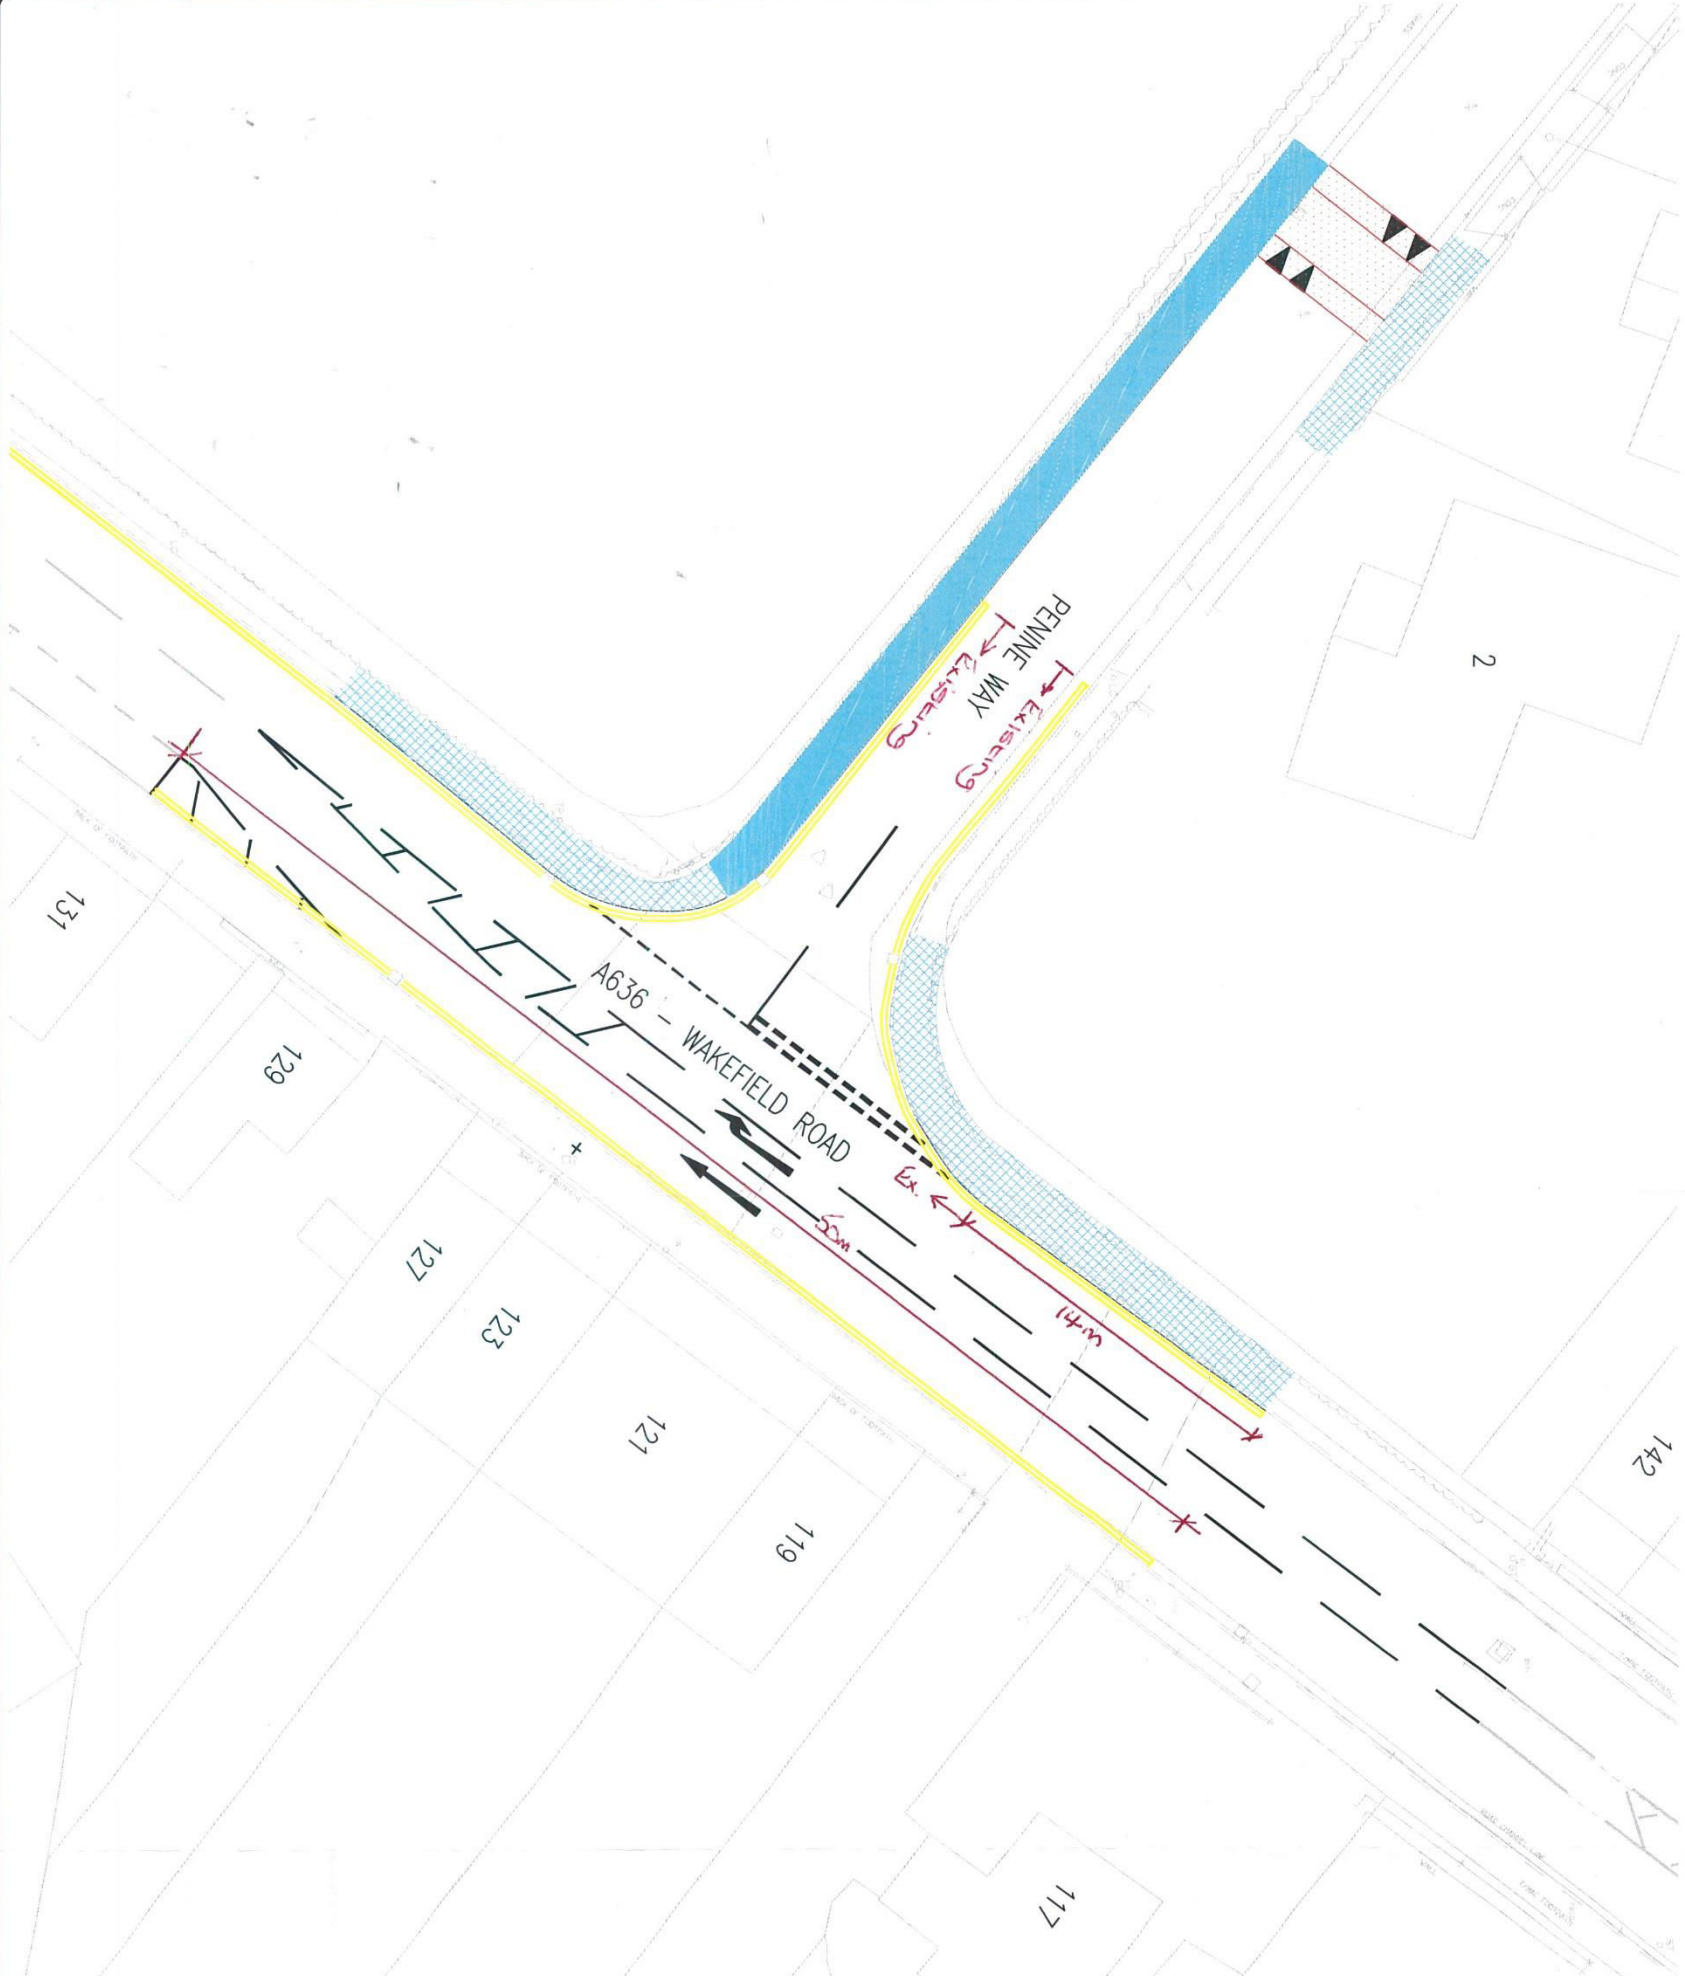

KEY

- NEW FOOTWAY TO BE PROVIDED
- FOOTWAY IMPROVEMENTS
- DOUBLE YELLOW LINE (NO WAITING AT ANY TIME)

Rev	Date	Description	Initials
A	17.12.15	Revised in accordance with Highways Council's comments dated 16.12.2015	MML

LANGLEY FARM	
Location	SCISSETT
Marketing Name	-
Drawing Title	TRO CONSULTATION PLAN
Drawing Number	4866-16-06-528-1
Revision	A Scale @ A3 1:250
Drawn By	MML Date Started NOV 2015
Checked by	DMB

REDROW HOMES

Redrow Homes Yorkshire
 Redrow Homes, Bunsell Road, Wakefield, West Yorkshire, WF3 0XG
 Tel: 01924 822566 Fax: 01924 822559 Web: www.redrow.co.uk

© Redrow plc or its group companies. All rights reserved.
 This brand has been assigned after due consideration of our Current & Consistent Plan