


Town & Country Planning Act 1990, section 257. Proposed diversion of public footpath Batley 40 (part) at Howley Walk, Soothill, Batley

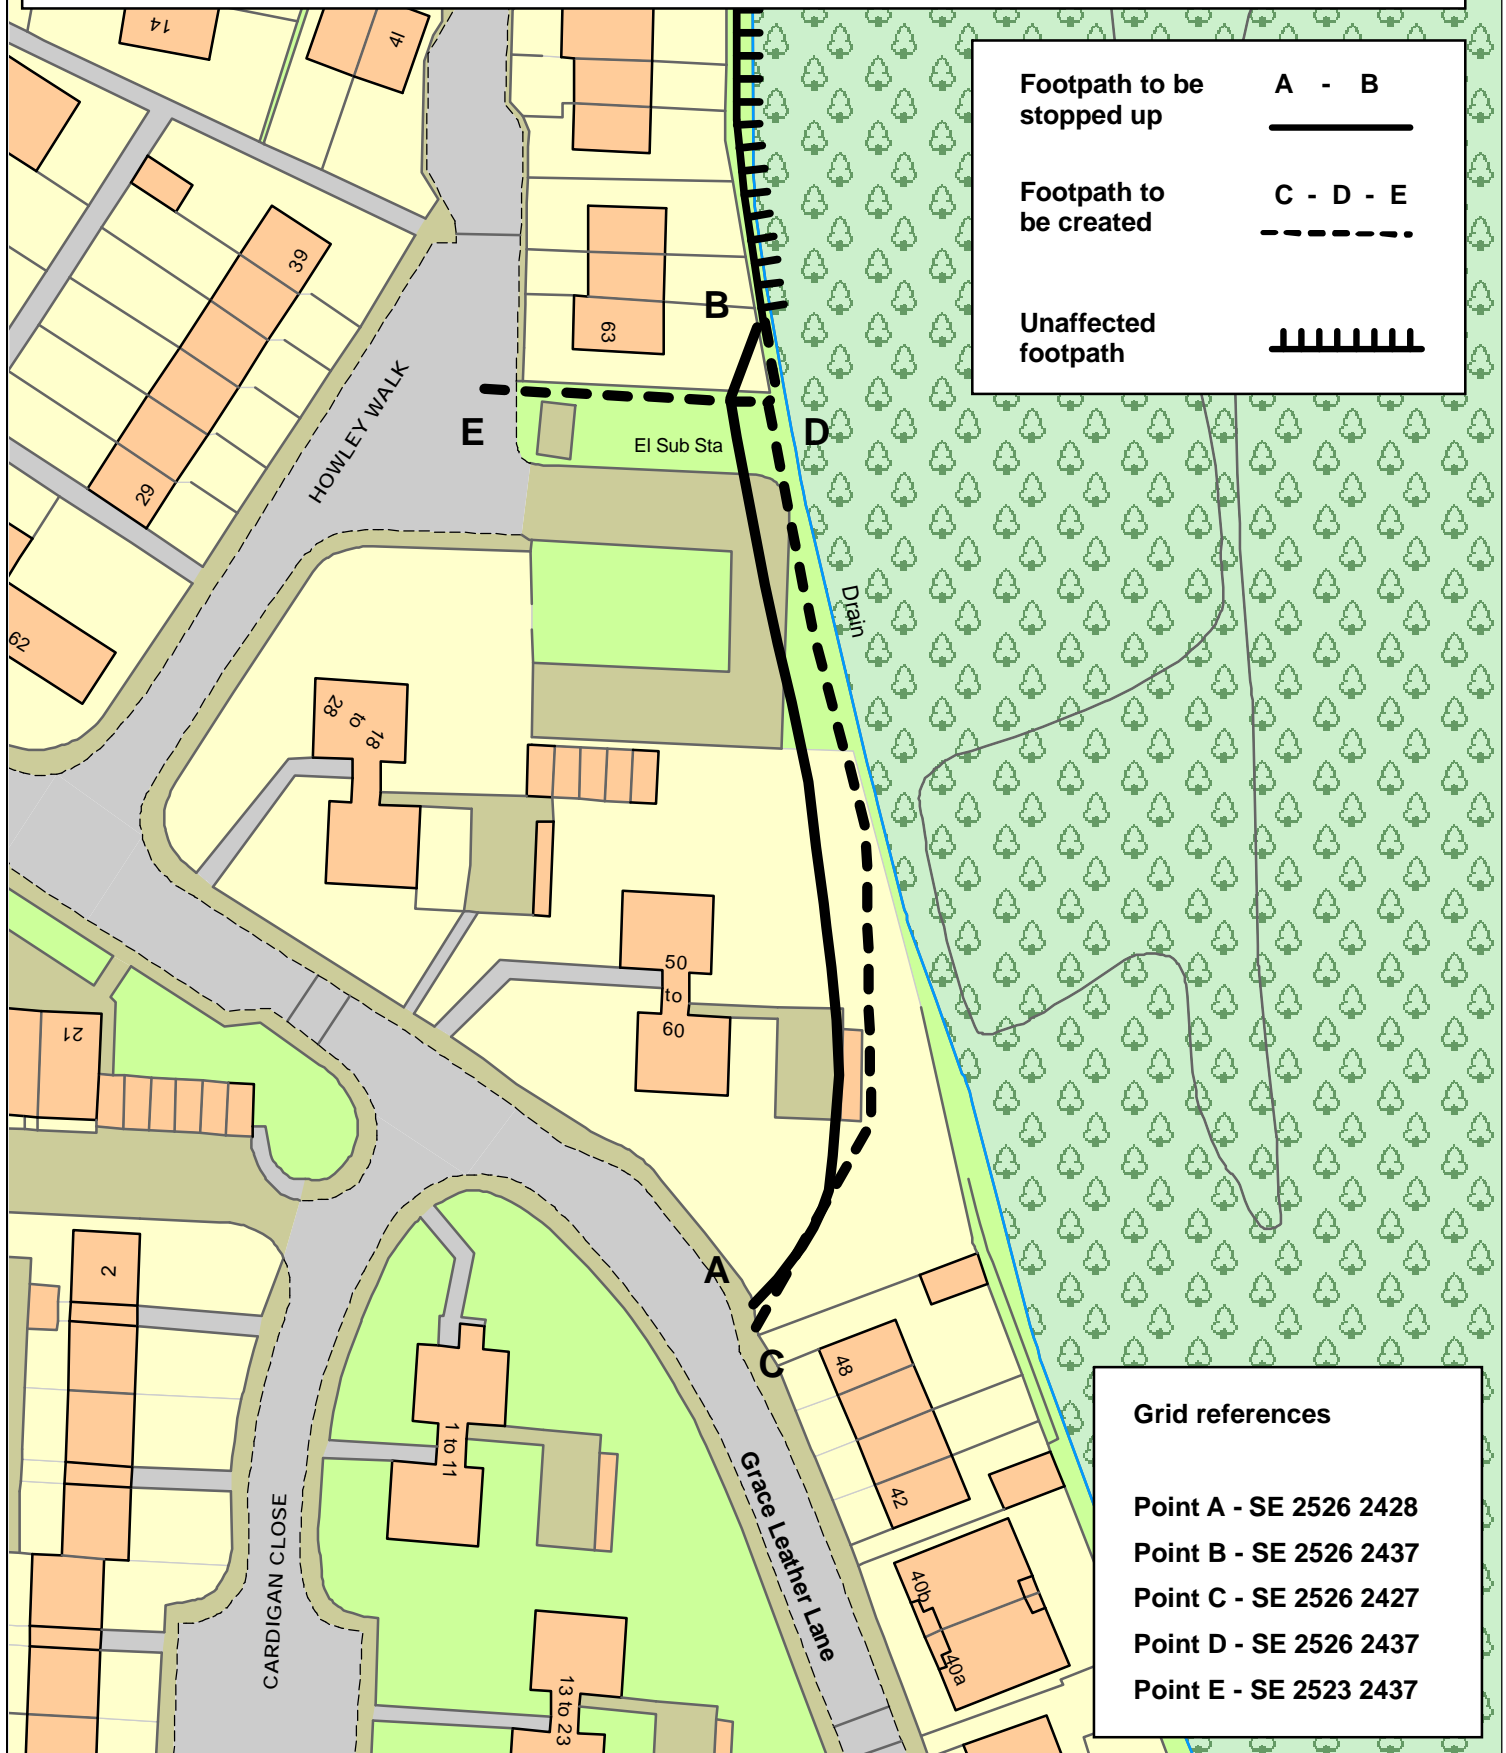

Footpath to be stopped up	A - B
Footpath to be created	C - D - E
Unaffected footpath	

Grid references

Point A	- SE 2526 2428
Point B	- SE 2526 2437
Point C	- SE 2526 2427
Point D	- SE 2526 2437
Point E	- SE 2523 2437



Public Rights of Way

Date: 19/04/2021
 Scale: 1:750
 Filename: prelim plan.WOR

