

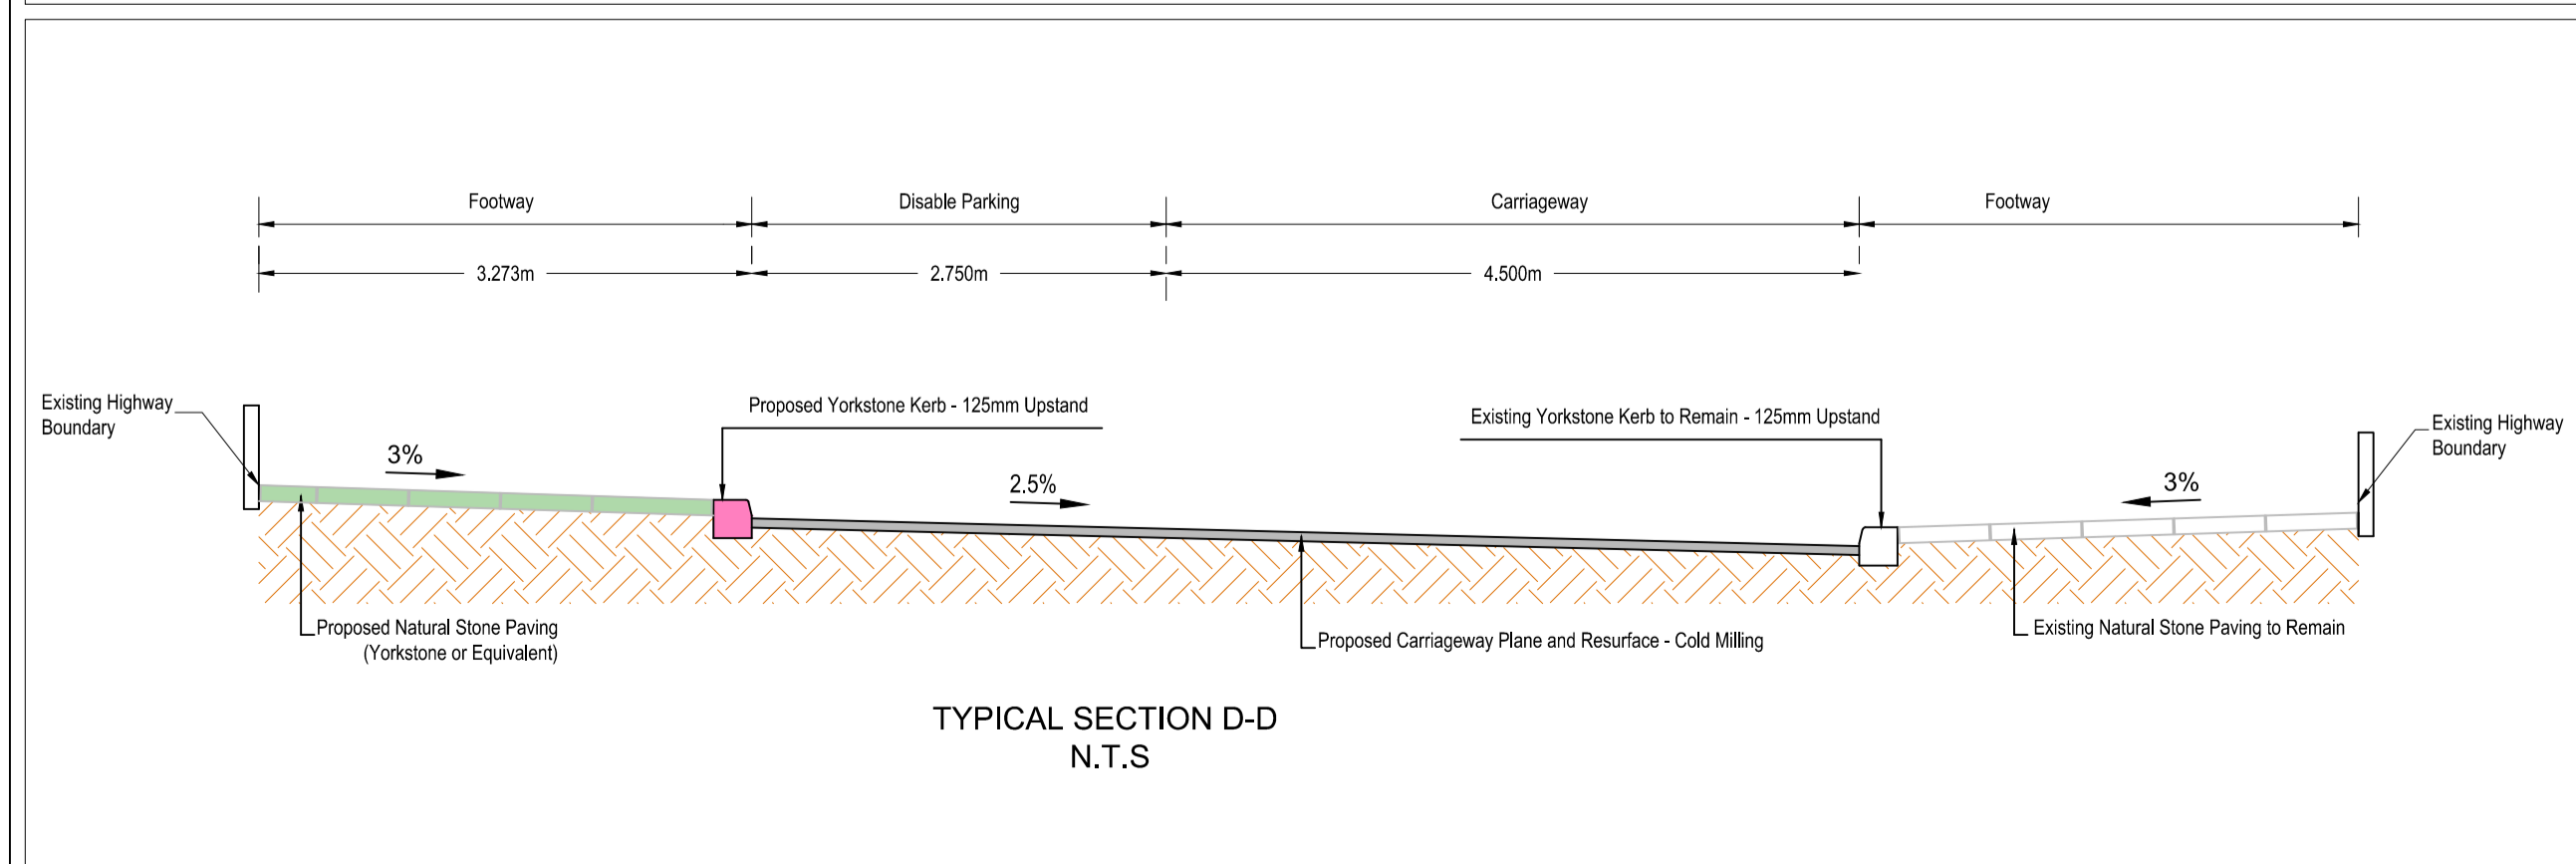
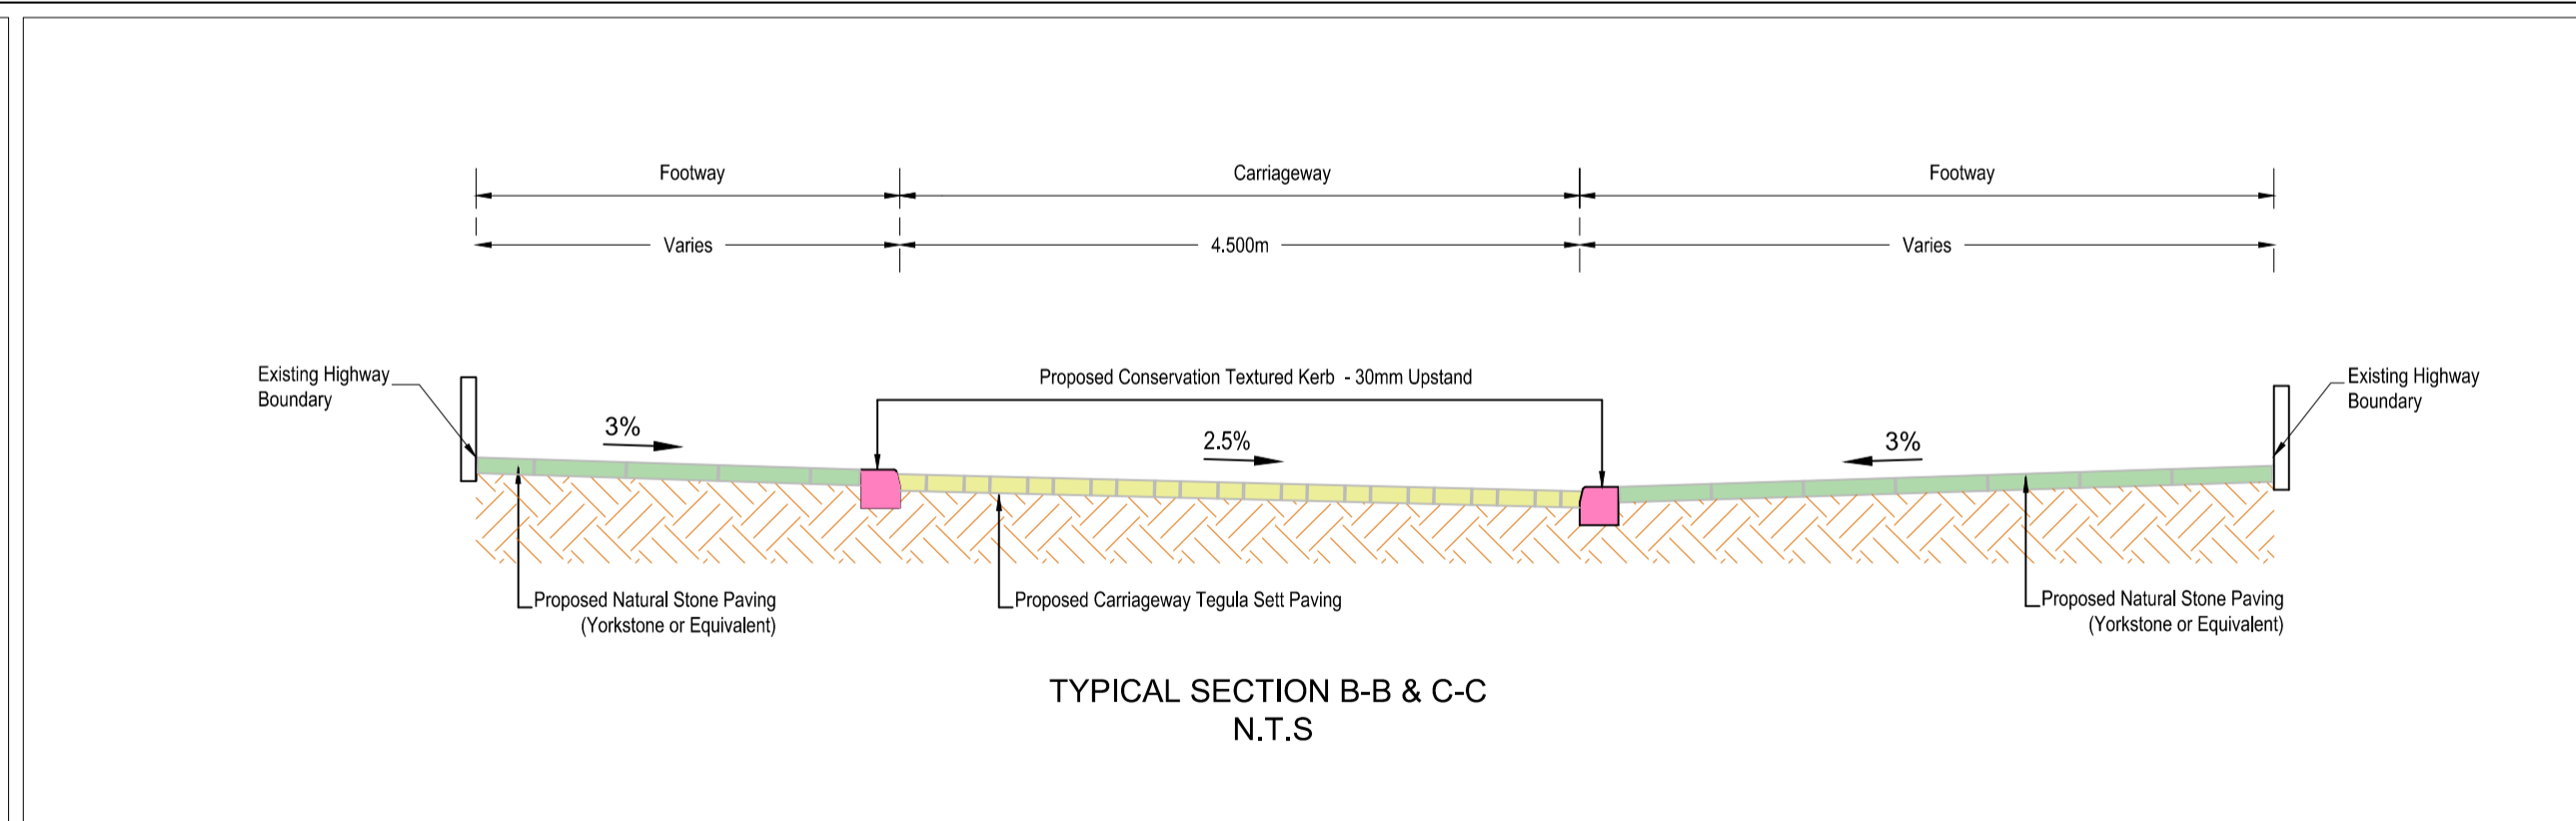


KEY

- PROPOSED YORKSTONE KERBS
- PROPOSED PAVED AREA, NATURAL STONE PAVING (YORKSTONE OR EQUIVALENT)
- PROPOSED (ROAD PLATEAU) PAVED AREA, TEGULA SETT PAVING OR EQUIVALENT
- PROPOSED PAVED AREA, NATURAL STONE PAVING (YORKSTONE SETT OR EQUIVALENT)
- PROPOSED PAVED AREA, TEGULA BLOCK PAVING OR EQUIVALENT (VEHICLES ACCESS)
- PROPOSED CARRIAGEWAY PLANE AND RESURFACE - COLD MILLING
- PROPOSED TACTILE PAVING (BUFF COLOUR)

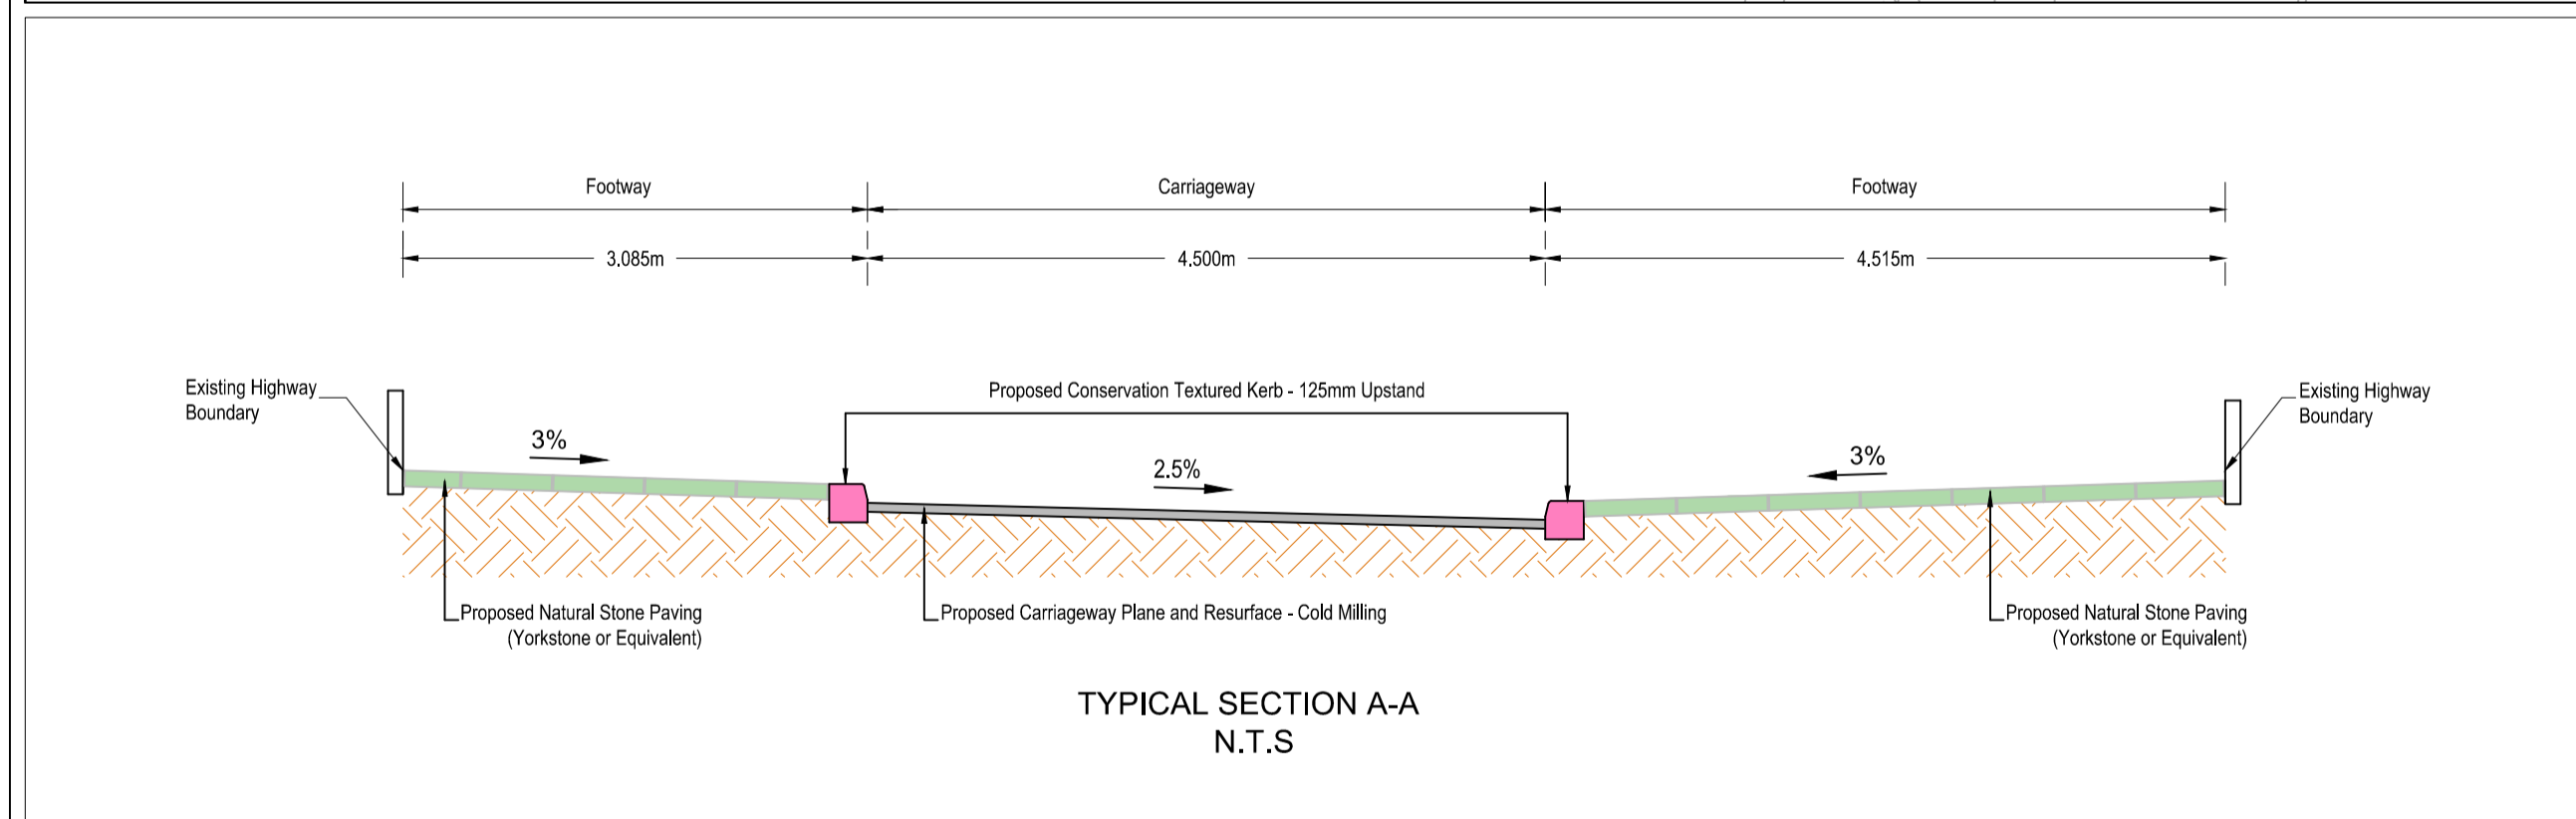

PROPOSED TREE AND TREE PIT.
POROUS BOUND STONE SURFACING SILVER GREY OR EQUIVALENT

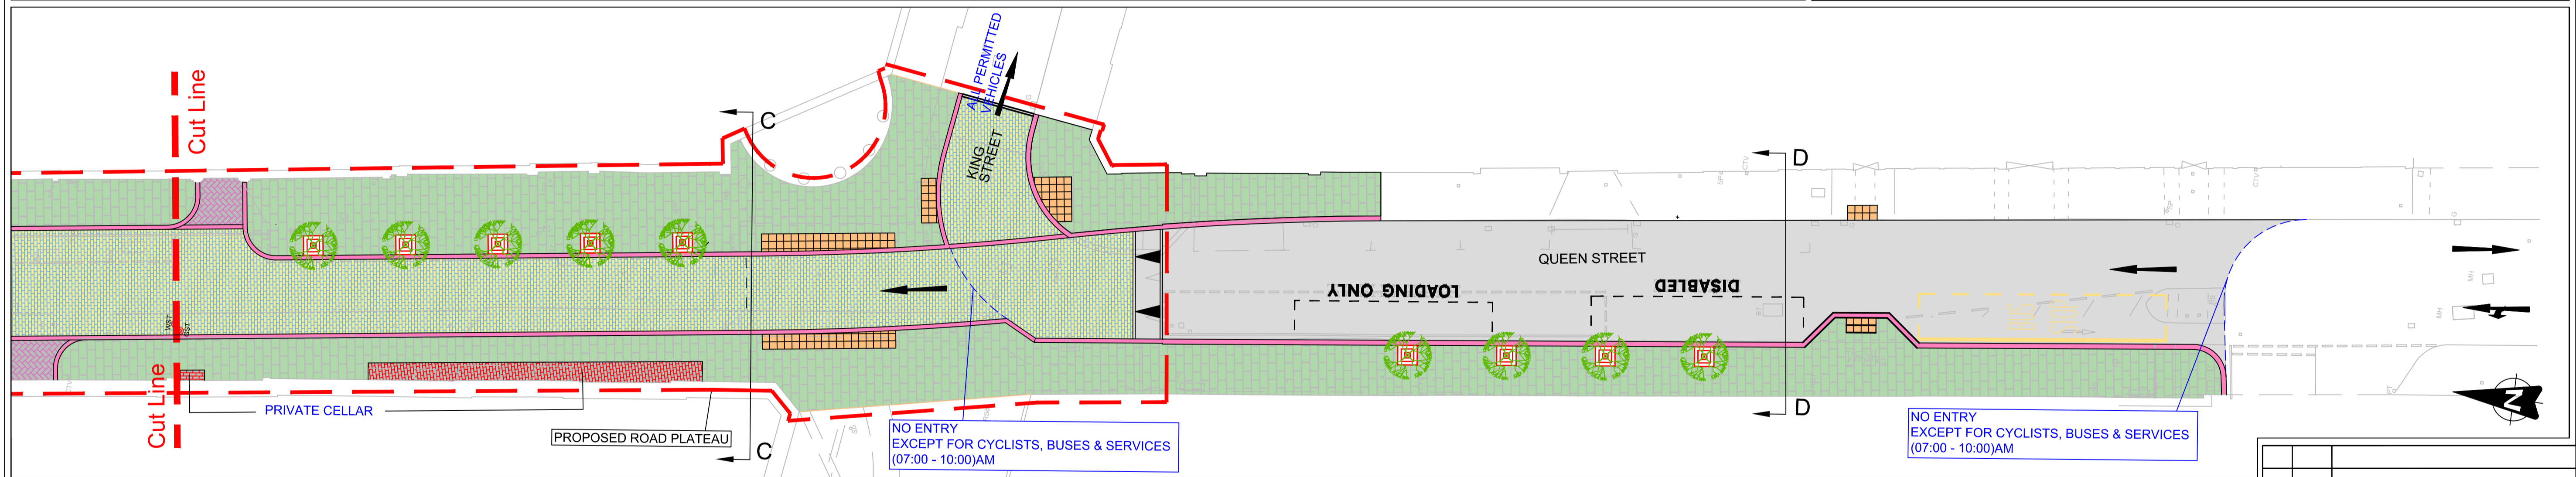

REF. DATE		REVISIONS							
Directorate of Place Civic Centre 3, Market Street Huddersfield, HD1 2TG									
SECTION DESIGN AND DEVELOPMENT									
DRAWN HM					CHECKED				
SCALE 1:200		PROJECT NO.			DATE 15/6/2017				
PROJECT HUDDERSFIELD TOWN CENTRE GETTING HUDDERSFIELD TO WORK									
TITLE CROSS CHURCH STREET – PEDESTRIAN ZONE – OPTION 1									
DRAWING No. HD/63358/CCS/PZ-1A									
CAD No.									