


NOTES

- 1 The Proposed segregated Service Road will be created within the adopted highway along the existing extents of the north eastern side of the A649 Halifax Road, between its junctions with Sunnybank Close and the B6120 Scholes Lane
- 2 The proposed Service Road will operate in a South Easterly direction at all times, enforced by a TRO and a system of Regulatory signs at points **A**, **B**, **C** and **D**.

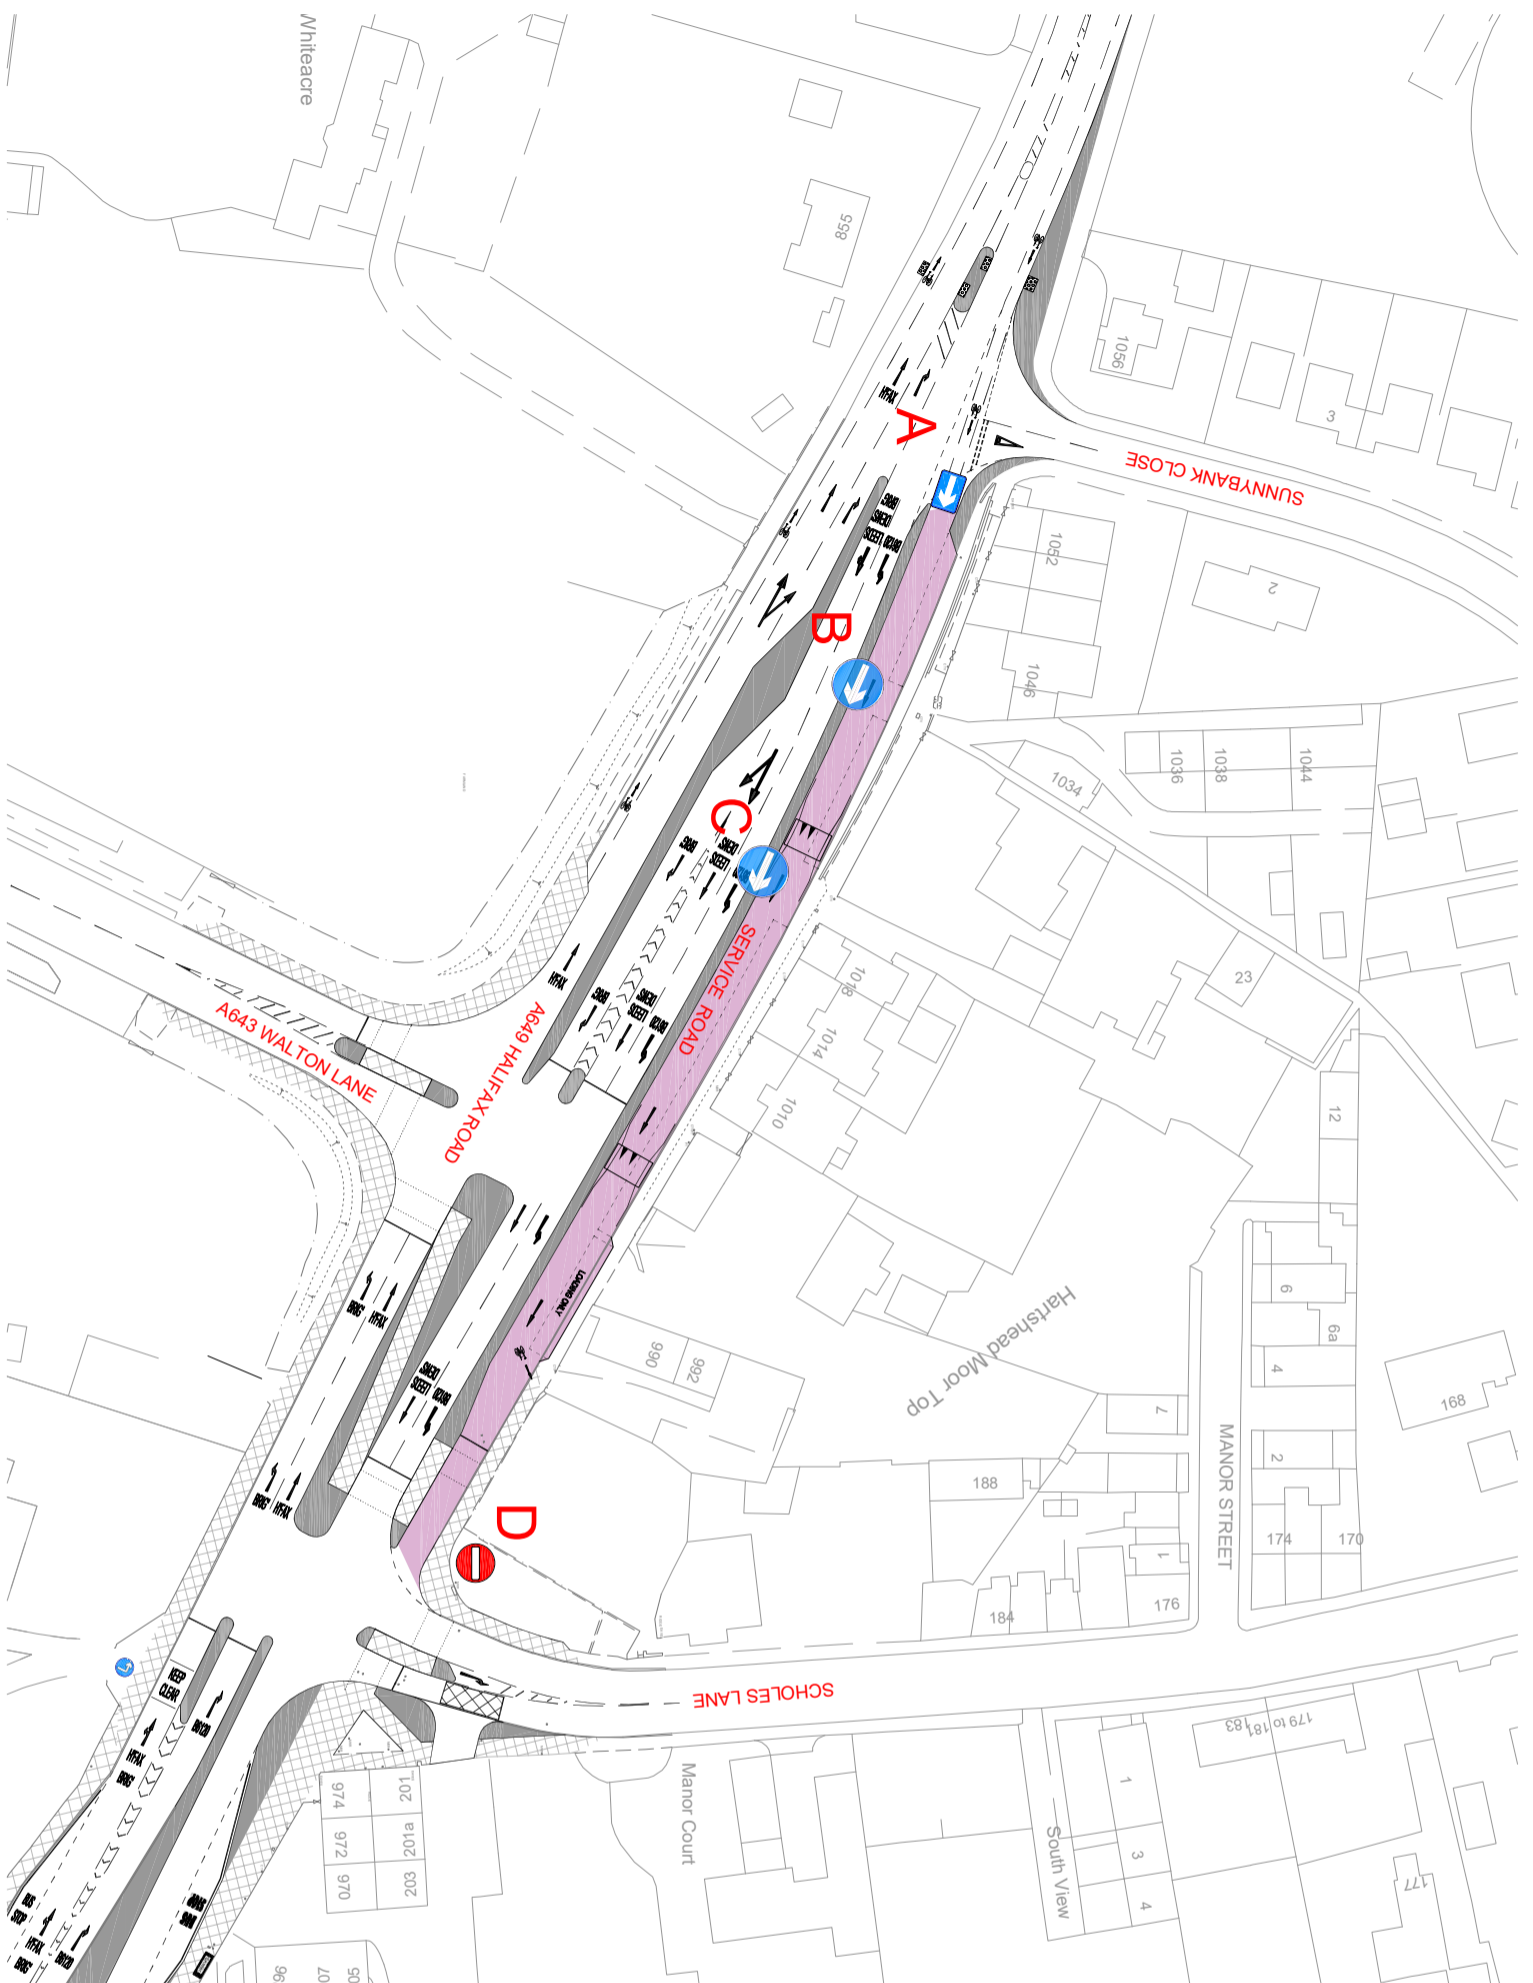

| REF. | DATE | REVISIONS |
|------|------|-----------|
| | | |



Streetscene & Housing
Flint Street, Fartown
Huddersfield, HD1 6LG

| | | |
|---------|-------------|----------|
| SECTION | HS | |
| DRAWN | GDS | CHECKED |
| SCALE | PROJECT NO. | DATE |
| NTS | 25/64639 | 31 08 22 |

PROJECT
HALIFAX RD/WALTON LN
SCHOLES LN – PROPOSED
TRAFFIC SIGNALS

TITLE
PROPOSED SERVICE ROAD
ONE-WAY OPERATION TRO
LAYOUT PLAN

DRAWING No. HS/25/64639/OW1

CAD No.