


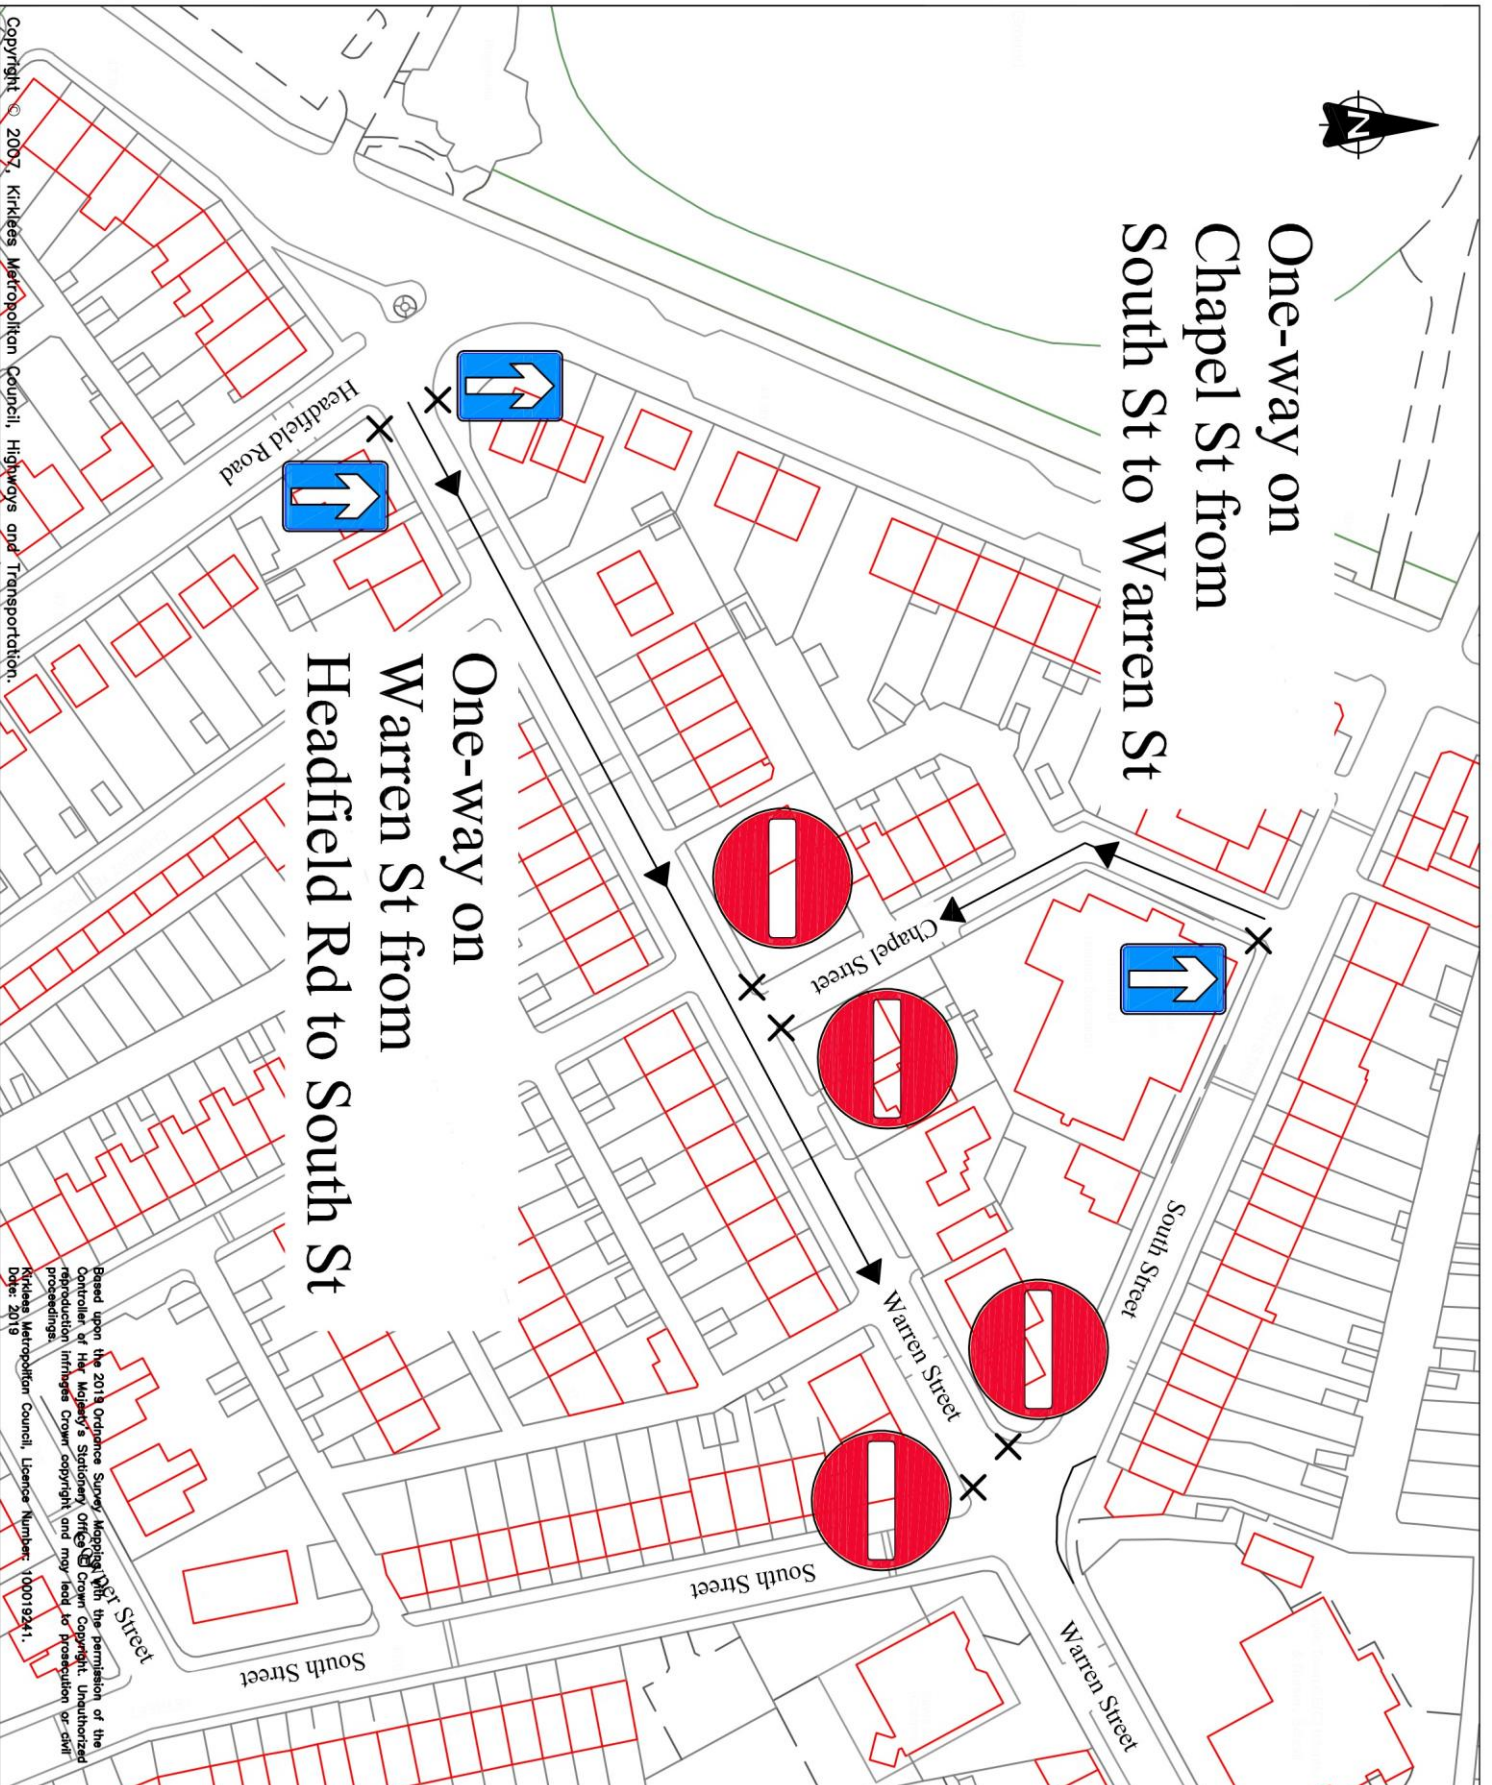

One-way on
Chapel St from
South St to Warren St

One-way on
Warren St from
Headfield Rd to South St



REF.	DATE	REVISIONS



Highways & Transportation
Flint Street, Fartown
Huddersfield, HD1 6LG

SECTION		CHECKED	
DRAWN	KM		
SCALE	PROJECT NO.	DATE	
NTS		APR 2021	

PROJECT
Experimental One-way

TITLE
Warren Street and Chapel Street Savile Town, Dewsbury
DRAWING No.
CAD No.