


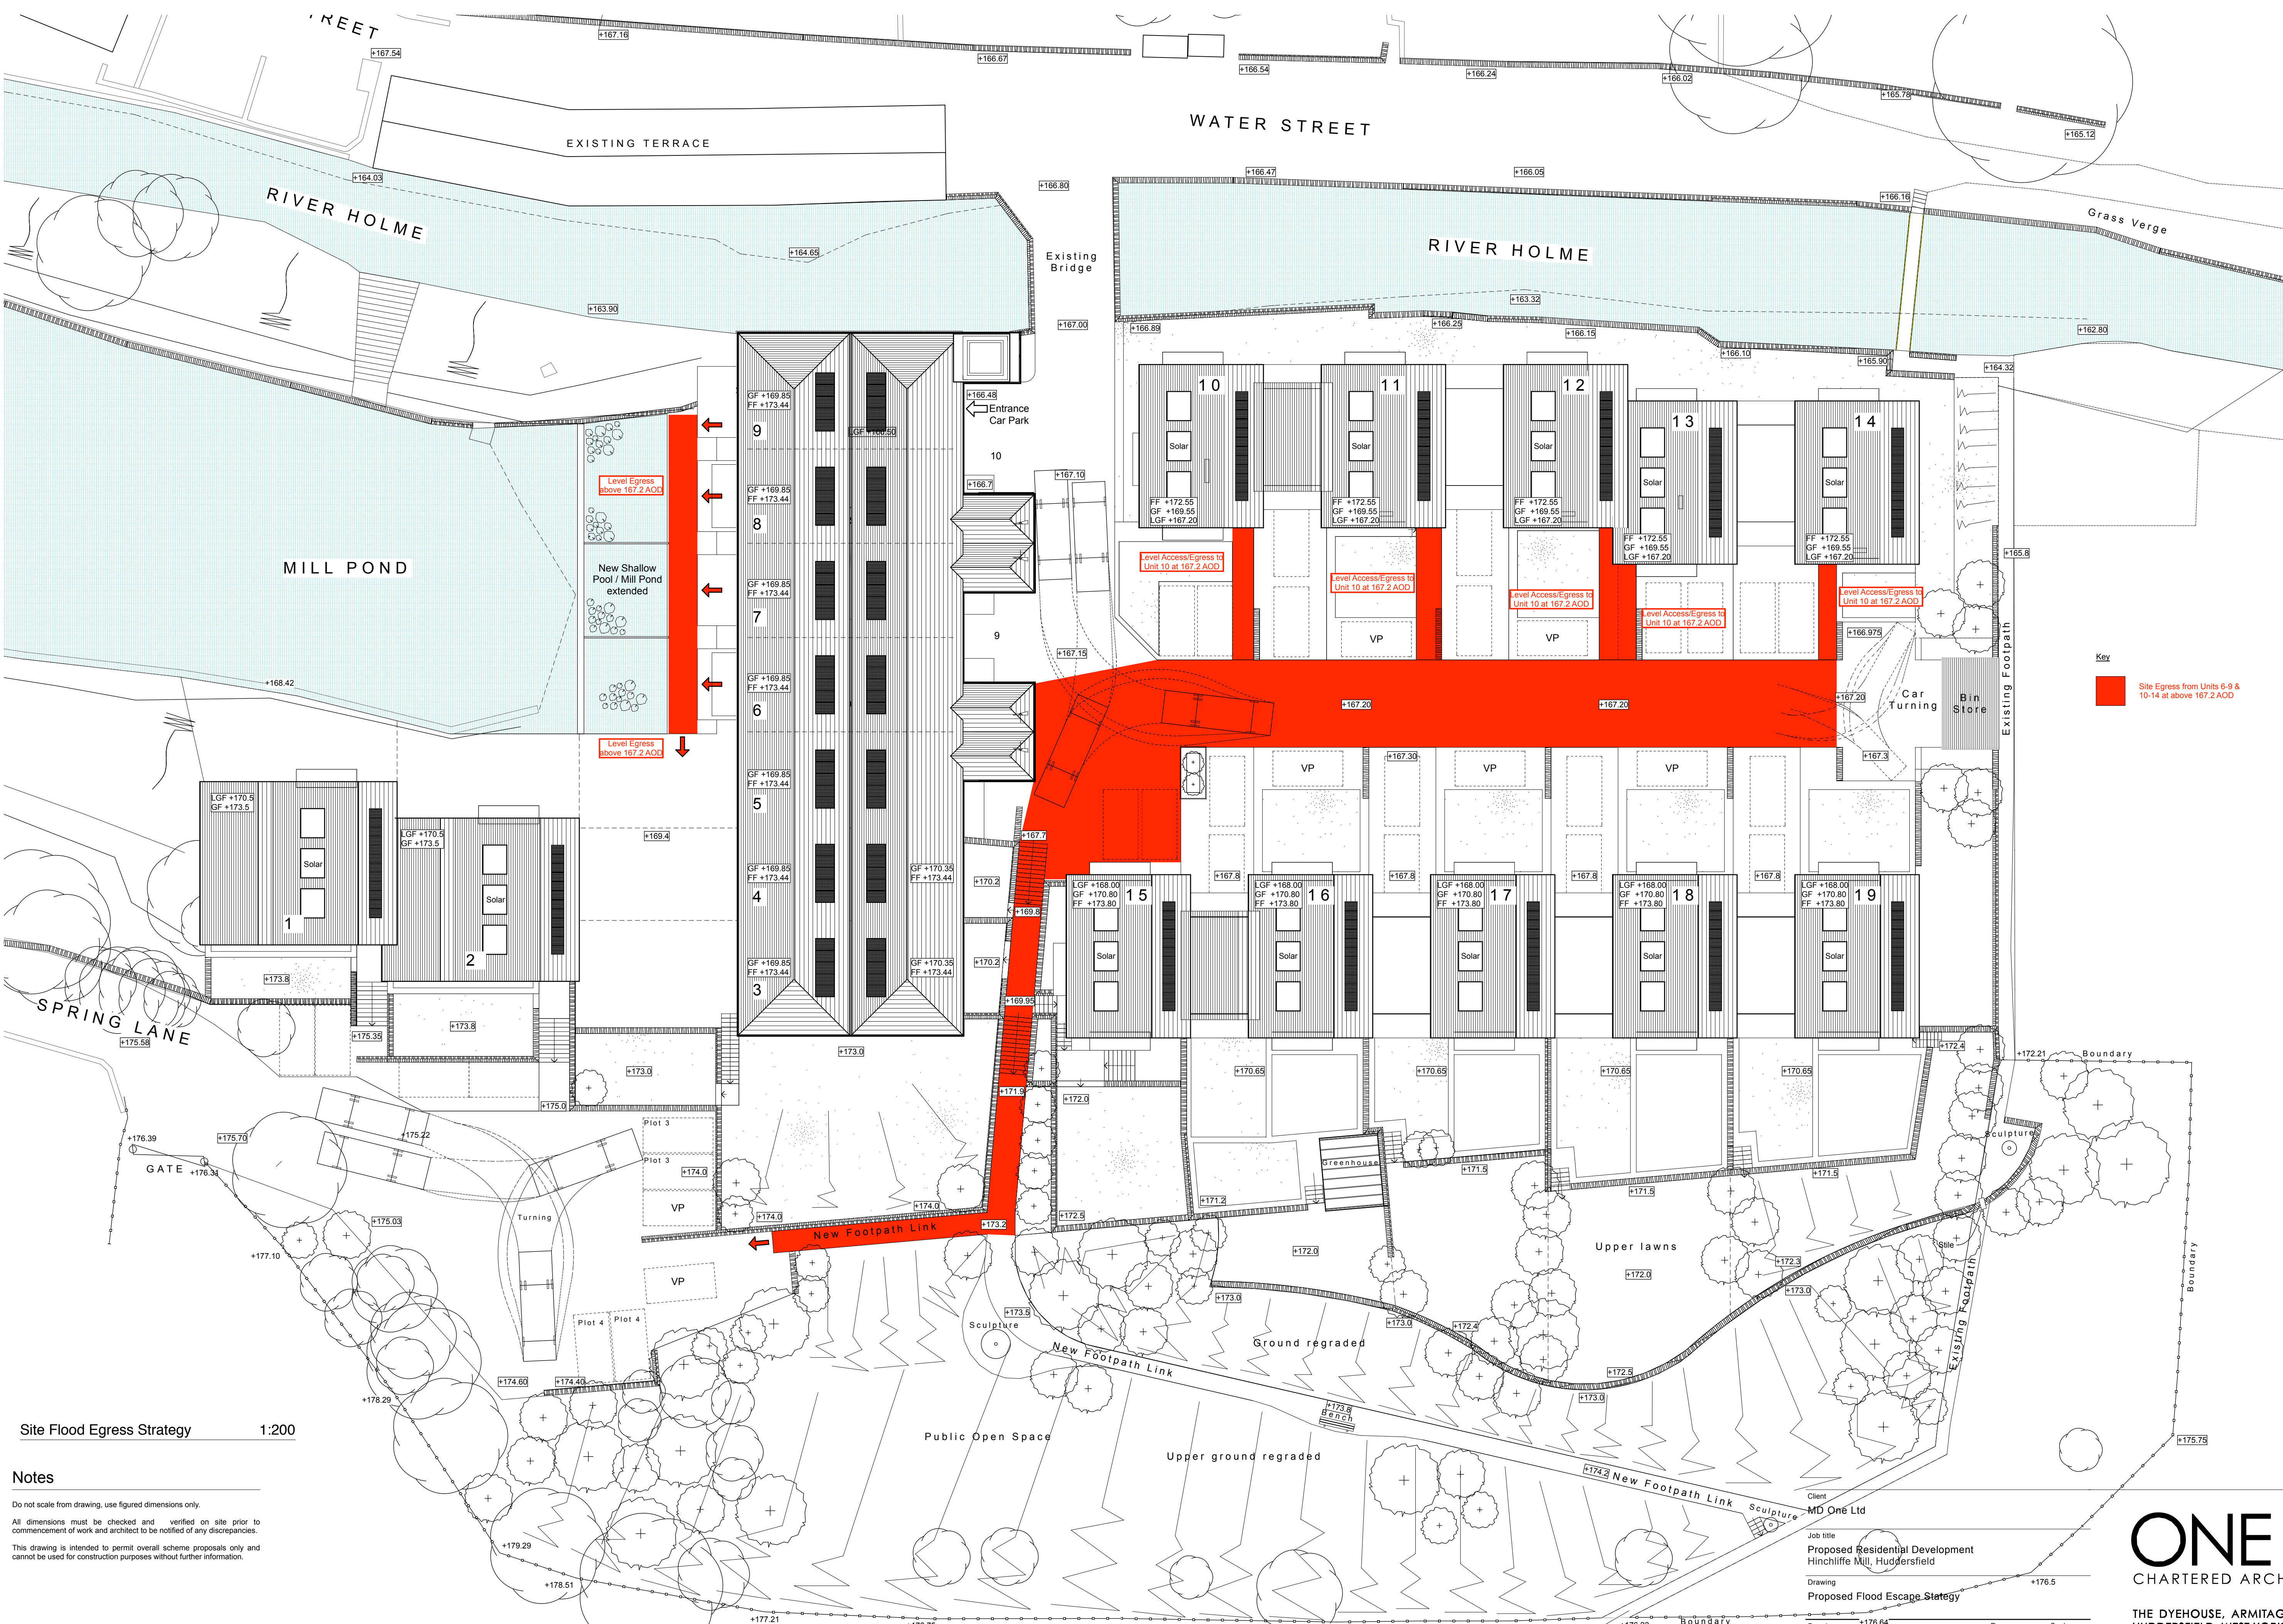

Site Flood Egress Strategy 1:200

Notes

Do not scale from drawing, use figured dimensions only.
All dimensions must be checked and verified on site prior to commencement of work and architect to be notified of any discrepancies.
This drawing is intended to permit overall scheme proposals only and cannot be used for construction purposes without further information.

Rev	Drawn	Date	Rev	Drawn	Date

Rev	Drawn	Date	Rev	Drawn	Date

Rev	Drawn	Date	Rev	Drawn	Date

Client	MD One Ltd
Job title	Proposed Residential Development Hinchliffe Mill, Huddersfield
Drawing	Proposed Flood Escape Strategy
Drawing no:	2740(SK)112
Date	Nov 10
Rev	A
Scale	1:200
Drawn	M J N
Chkd	

ONE17
CHARTERED ARCHITECTS

THE DYEHOUSE, ARMITAGE BRIDGE
HUDDERSFIELD, WEST YORKS HD4 7PD
TEL01484 668 000 FAX 01484 668 001
ESOLUTIONS@ONE17DESIGN.COM
WWW.ONE17DESIGN.COM