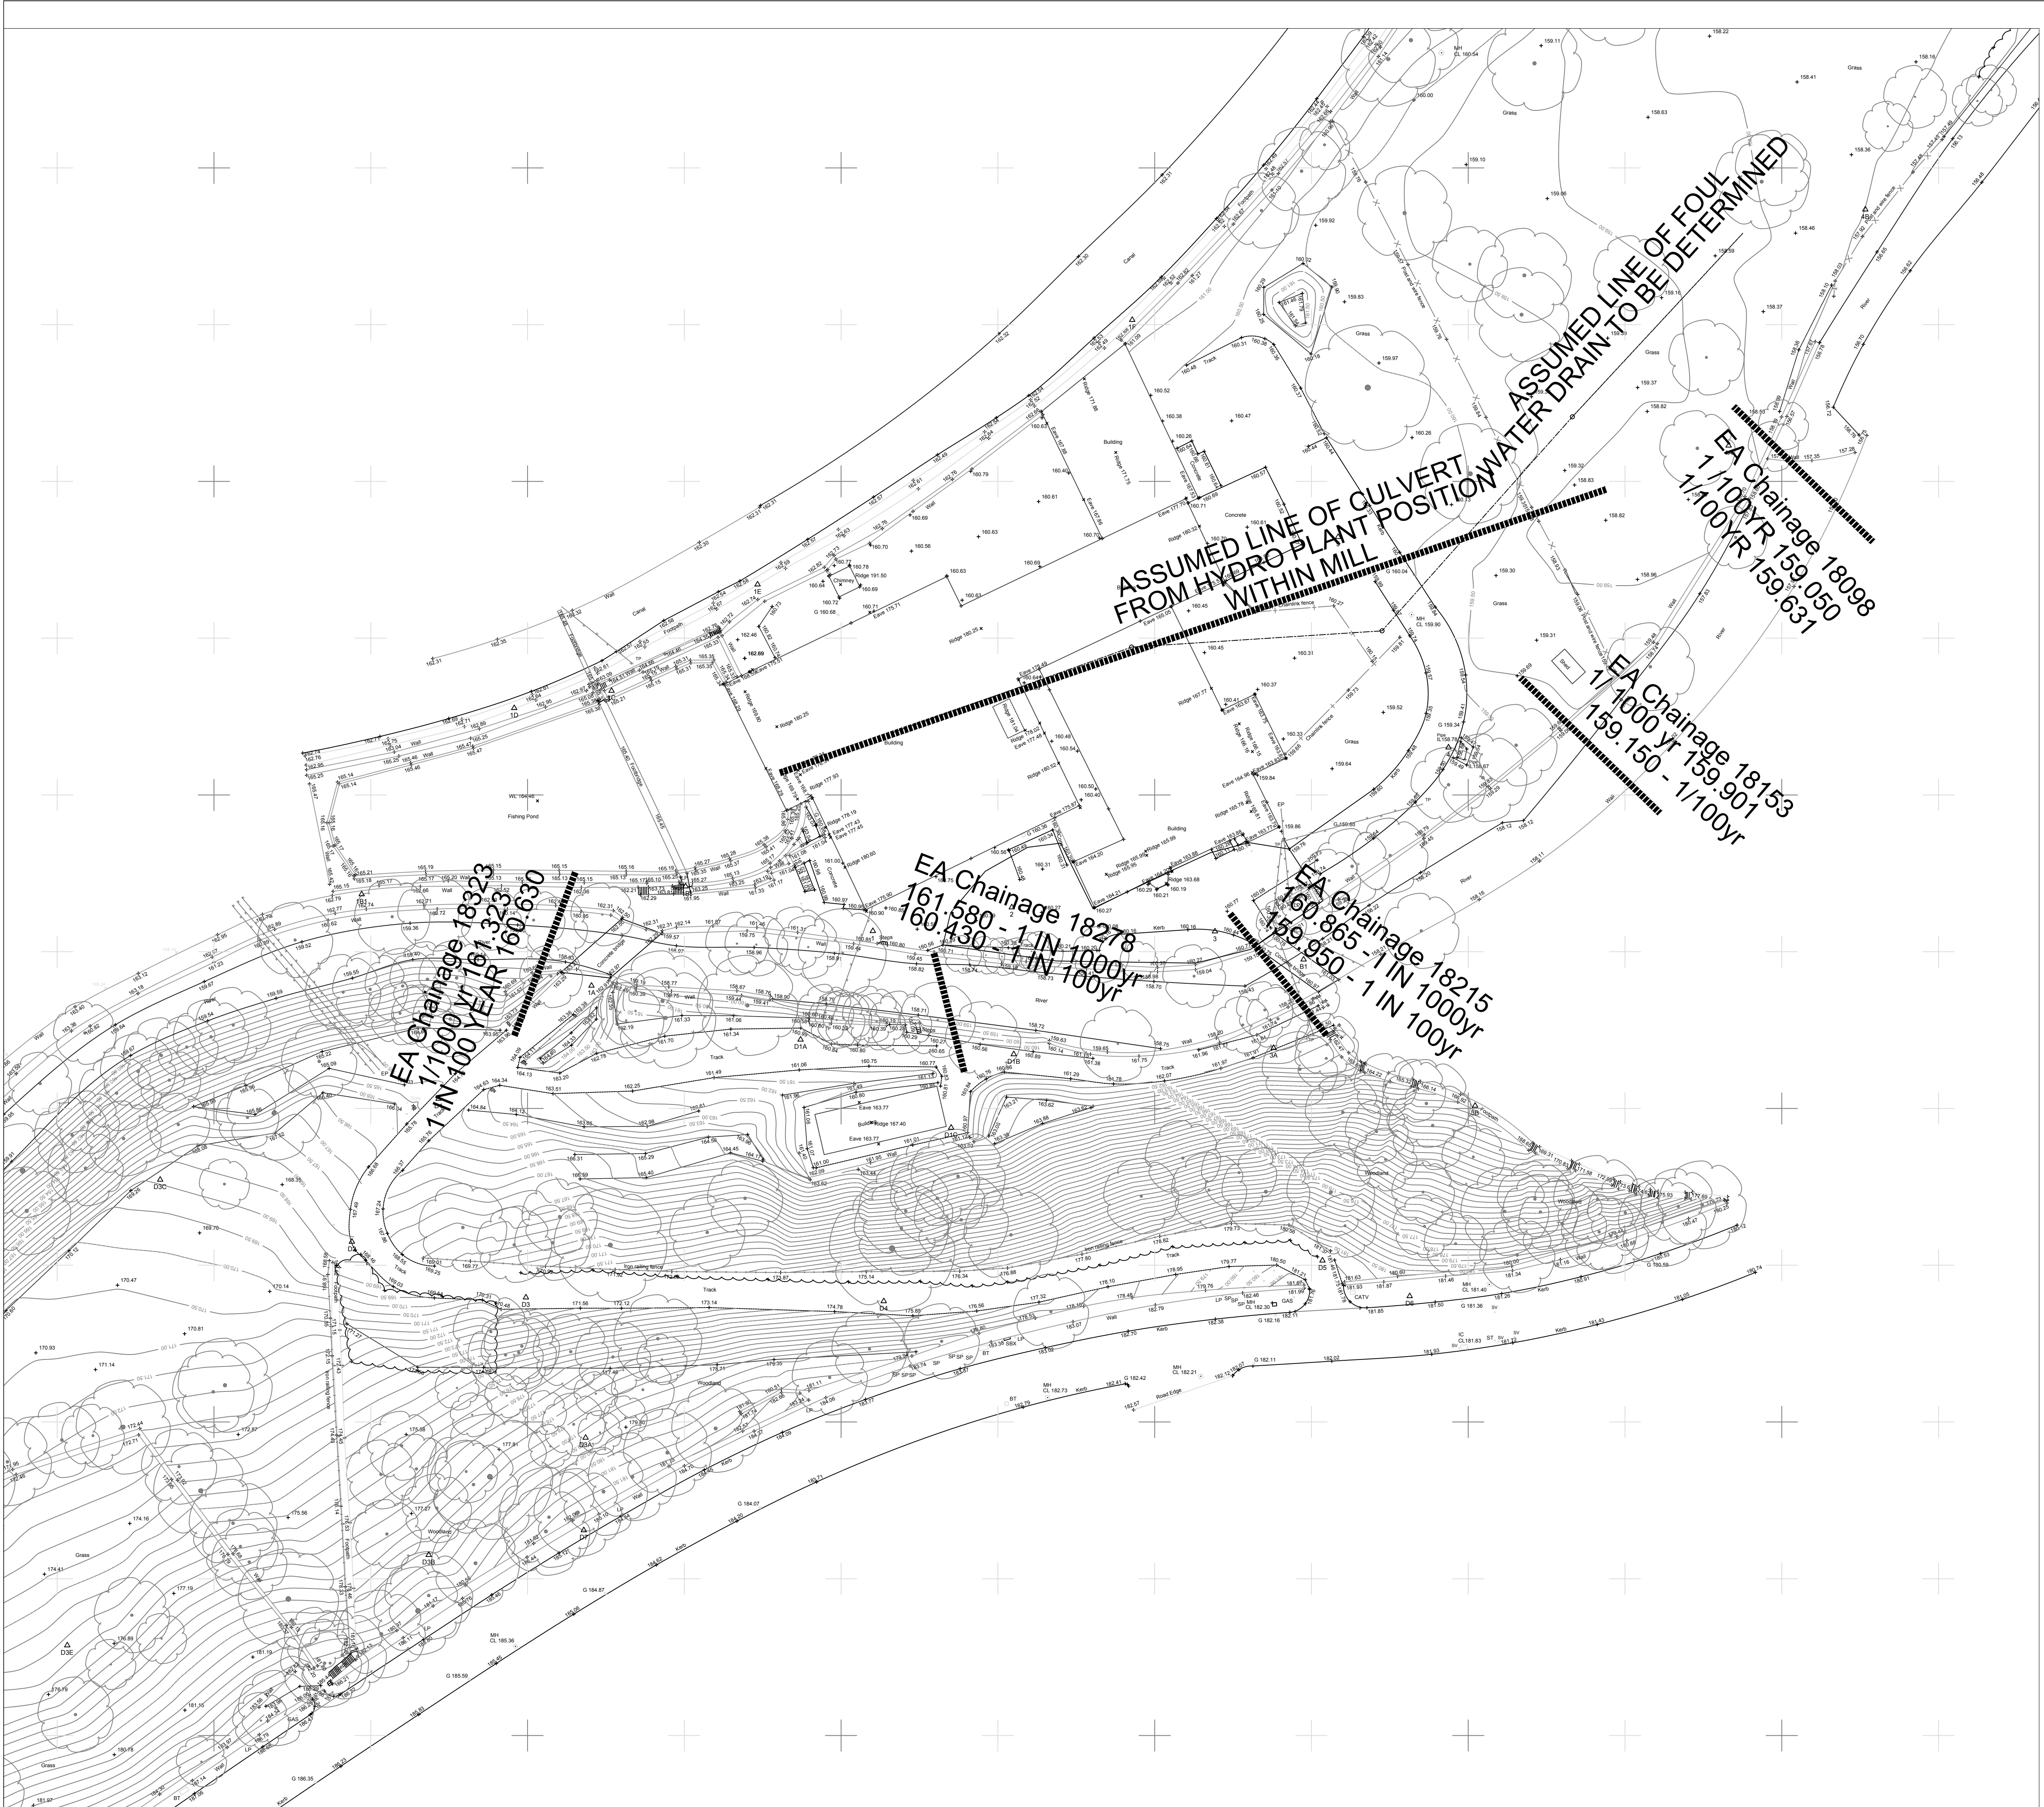


Haigh Huddleston & Associates

Civil Structural Engineering Consultants

Firth Buildings, 99 - 101 Leeds Rd, Dewsbury, WF12 7BU t 01924 464342 f 01924 450662
e trevor.haigh@haighhuddleston.co.uk

Client
DAVID STORRIE PLANNING

Project
CELLAR'S CLOUGH MILL

Detail
Plan

Dwn	Chkd	Date	Scale	Dwg No.
DG	TH	Apr '2016	1:2000 @A1	6518_01