
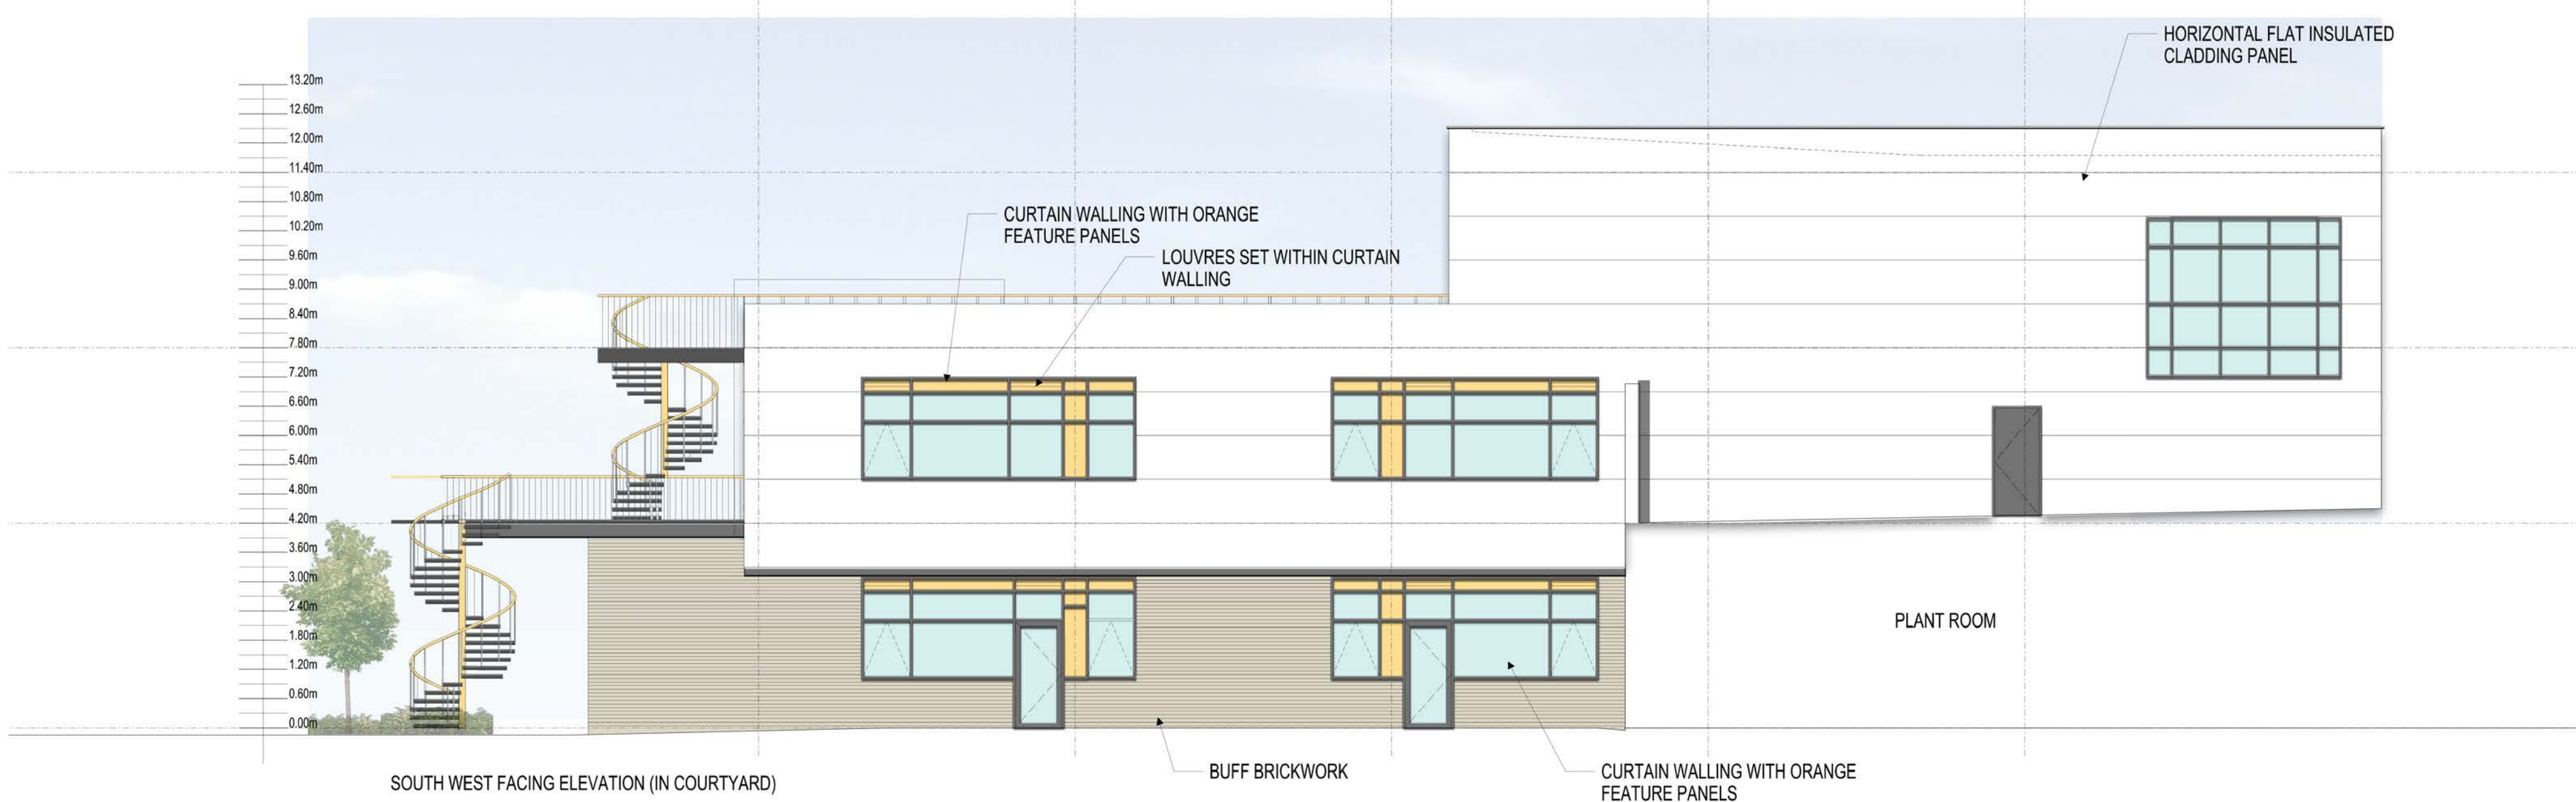


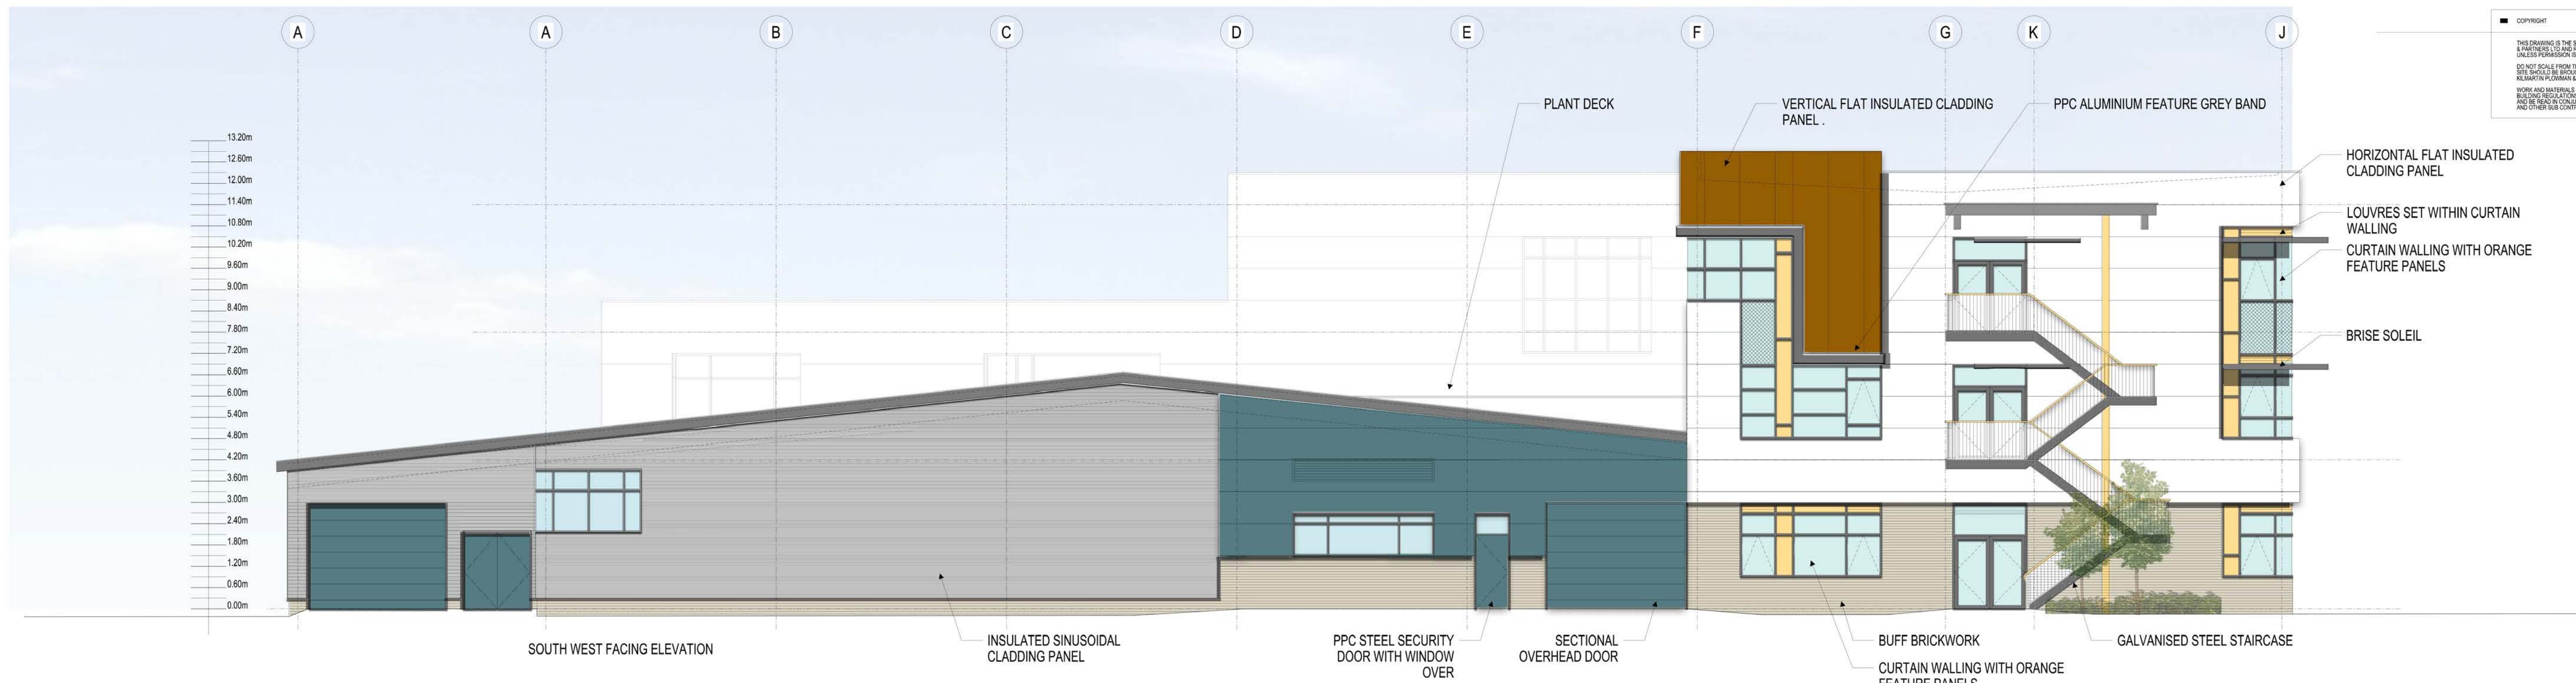

REV	DRAWN	DATE	DESCRIPTION

KPP
ARCHITECTS
KILMARTIN PLOWMAN
& PARTNERS LIMITED

LODGE HOUSE 12 TOWN STREET
HORSFORTH LEEDS LS18 4RJ
T: 0113 239 0460 F: 0113 239 0475
E: architects@kpp-leeds.co.uk
W: www.kpp-leeds.co.uk

PROJECT TITLE	KIRKLEES COLLEGE DEWSBURY LEARNING VILLAGE
TITLE	PROPOSED ELEVATIONS

FILE STATUS	SCALE	DATE	DATE
P-PROJECTS2	1:100 @ A1		
PROJECT	2045	2006	