


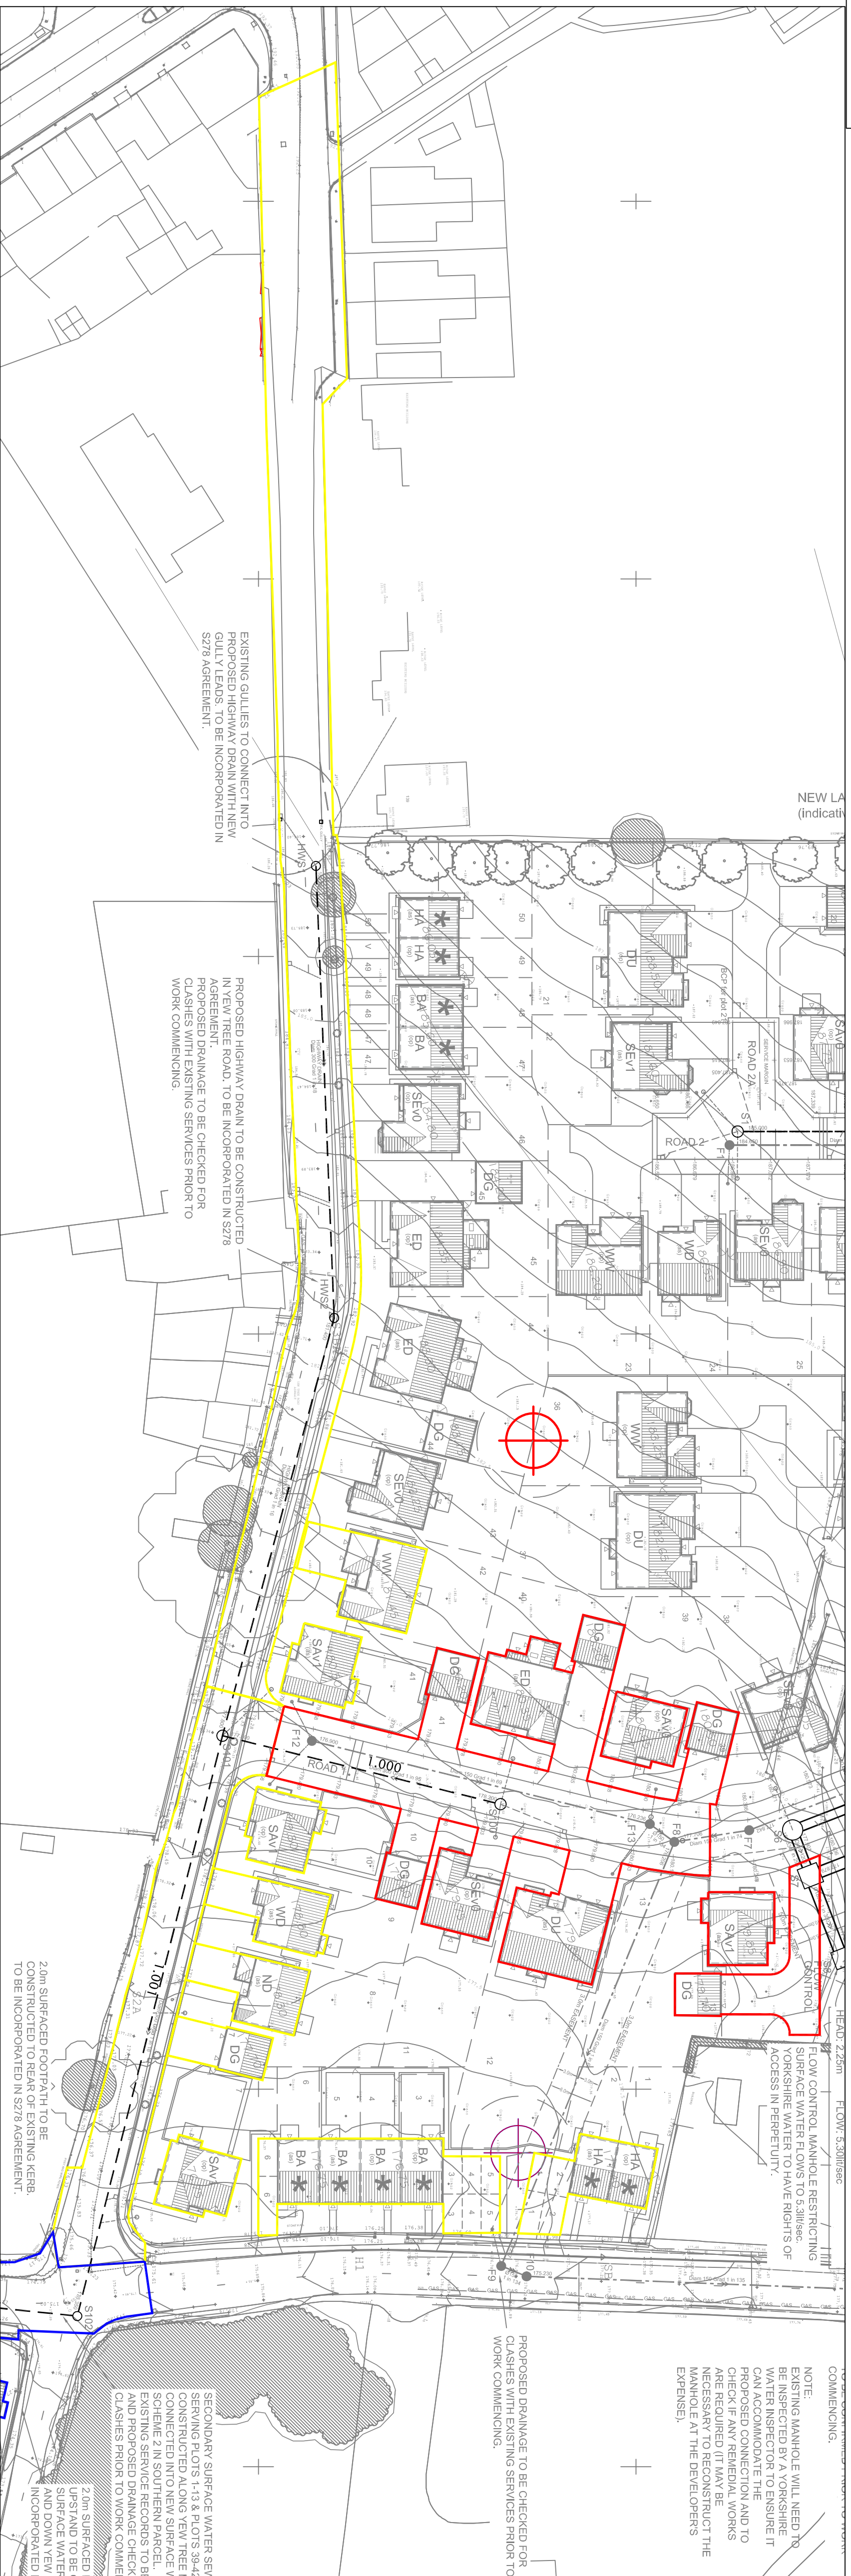


PIPE NO:	AREA (ha)	COLOUR
1.000	0.161	
1.001	0.330	
1.002	0.072	
1.003	0.051	
1.004	0.257	
1.005	0.165	
1.006	0.099	
1.007	0.068	
1.008	0.000	
1.009	0.000	
2.000	0.000	
2.001	0.000	
2.002	0.000	
1.010	0.000	
1.011	0.000	
1.012	0.000	

Rev A. Drainage design updated.

24.07.17 LM

Haigh Huddleston & Associates

Civil Structural Engineering Consultants

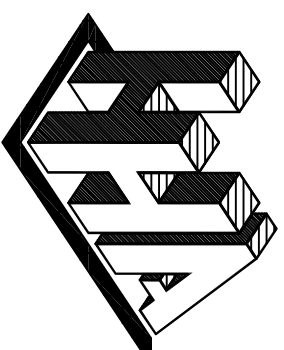

Fifth Buildings, 99 - 101 Leeds Rd, Dewsbury, WF12 7BU
t 01924 464342 f 01924 450662
e trevor.haigh@haighhuddleston.co.uk

Client
HARRON HOMES

Project
BIRCHENCLIFFE, HUDDERSFIELD

IMPERMEABLE AREA PLAN - SCHEME 2

	Chkd	Date	Scale	Dwg No.
Dwn				
LM		Apr'17	1:500@A1	E16/6641/018/02A