


# Washpit Mill application site

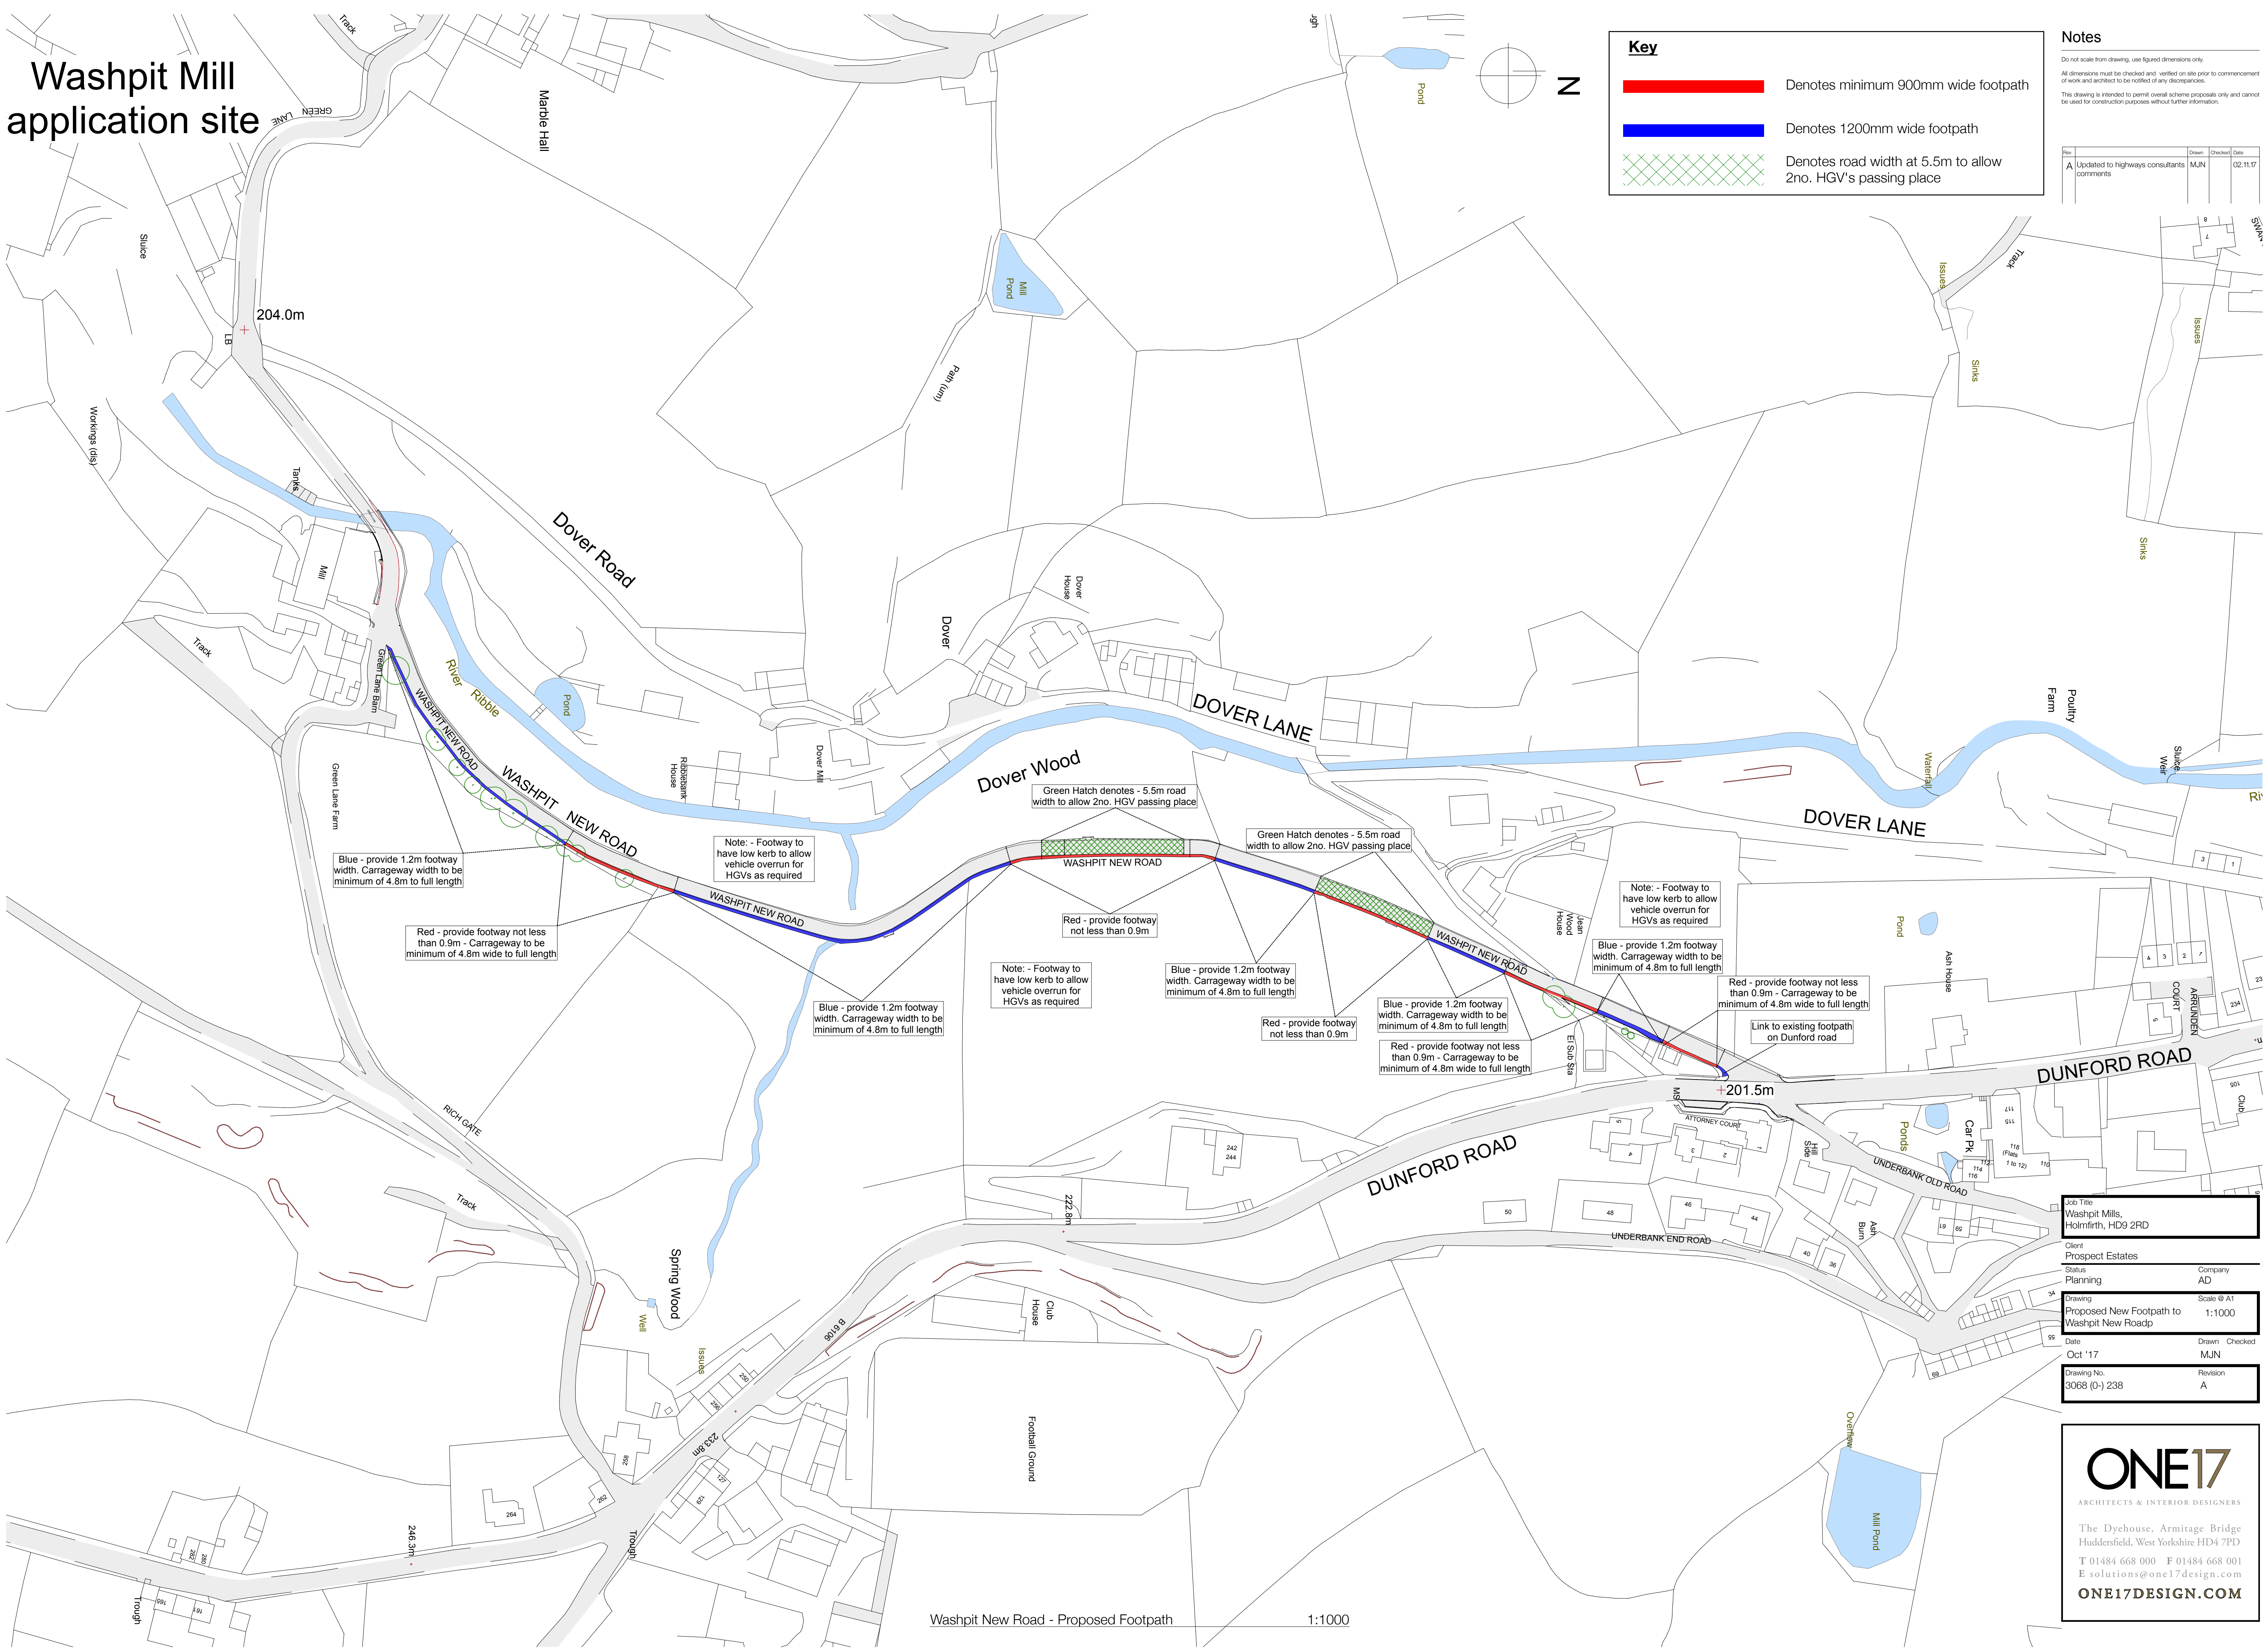

Key

Denotes minimum 900mm wide footpath

Denotes 1200mm wide footpath

Denotes road width at 5.5m to allow 2no. HGV's passing place

Notes

All dimensions must be checked and verified on site prior to commencement of work and architect to be notified of any discrepancies.

This drawing is intended to permit overall scheme proposals only and cannot be used for construction purposes without further information.

Rev.	Updated to highways consultants comments	Drawn	Checked	Date
A		MUN		02.11.17

Job Title

Washpit Mills, Holmefirth, HD9 2RD

Client

Prospect Estates

Status

Planning

Company

AD

Drawing

Proposed New Footpath to Washpit New Road

Scale @ A1

1:1000

Date

Oct '17

Drawn

MUN

Checked

Drawing No.

3068 (0-) 238

Revision

A

ONE17

ARCHITECTS & INTERIOR DESIGNERS

The Dyehouse, Armitage Bridge Huddersfield, West Yorkshire HD4 7PD

T 01484 668 000 F 01484 668 001 E solutions@one17design.com

ONE17DESIGN.COM