




north facing general elevation scale 1 : 200 @ A1



south facing general elevation scale 1 : 200 @ A1

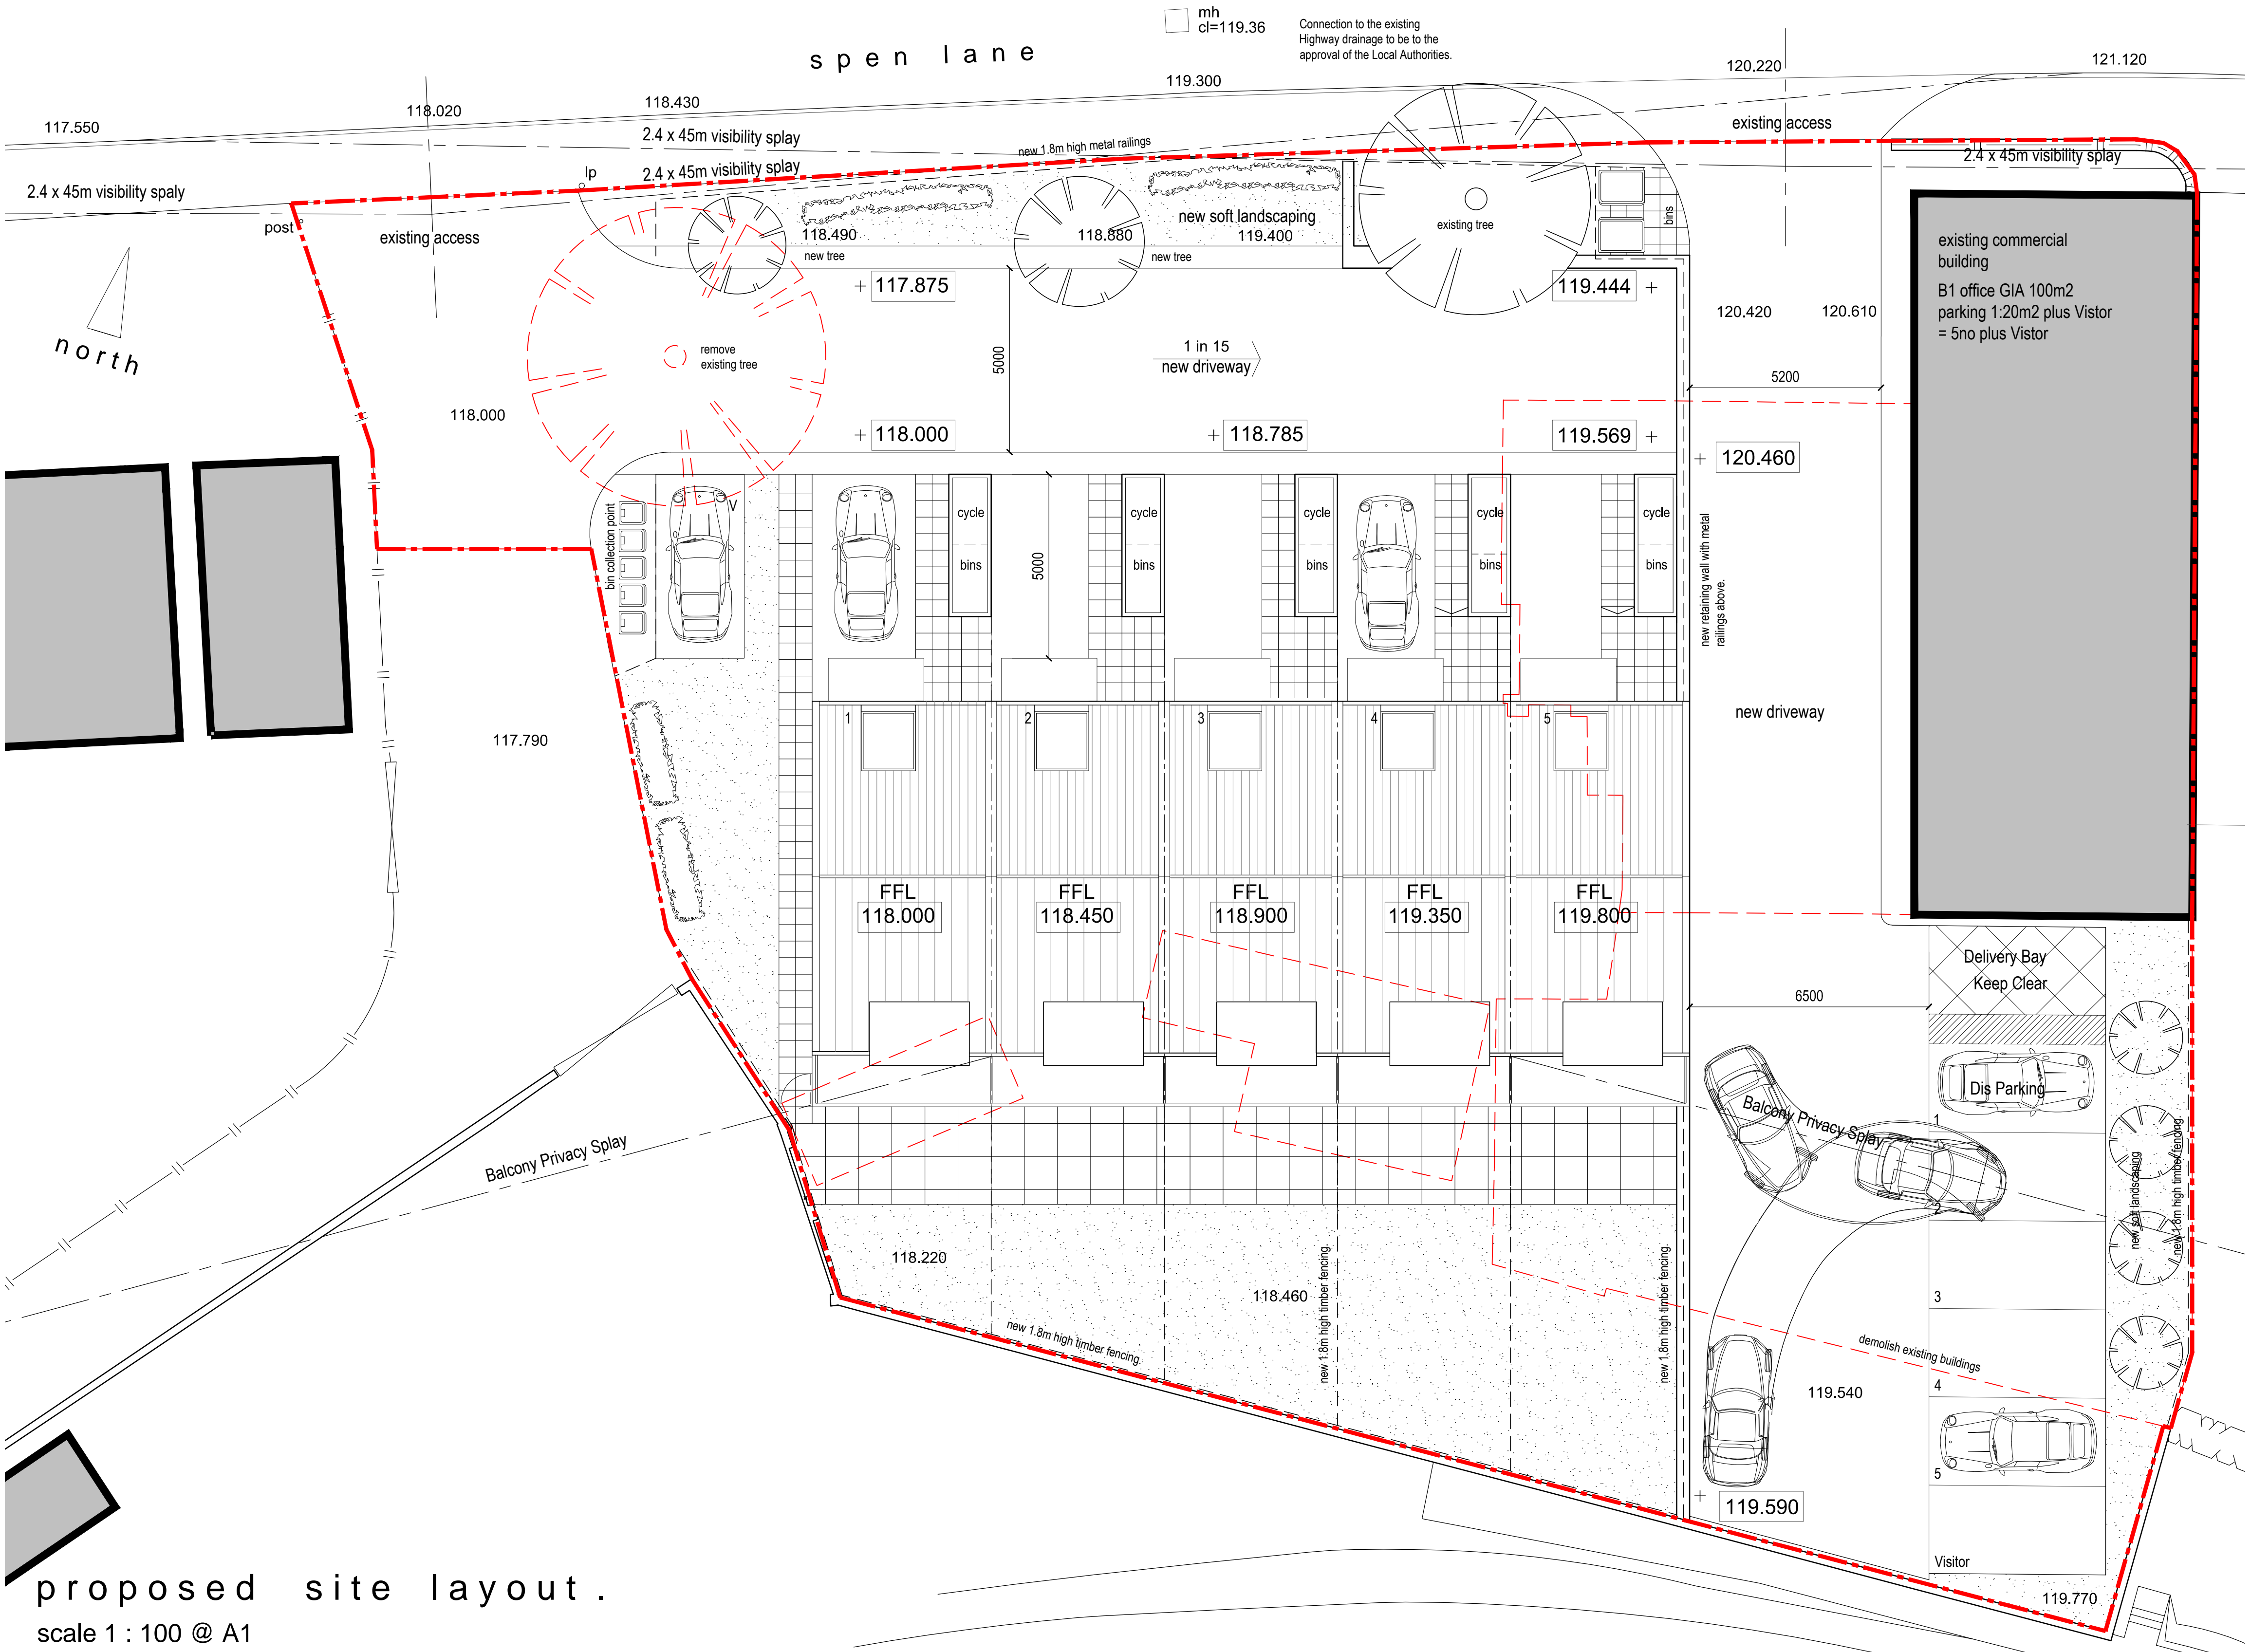

proposed site layout . scale 1 : 100 @ A1

NOTES

Do not scale from this drawing.

Layout and levels are taken from topographical survey any discrepancies are to be reported to the Architect.

This drawing is solely for the use of obtaining Planning Permission.

This drawing is to be read in conjunction with all related drawings. All dimensions must be checked and verified on site before commencing any work or producing shop drawings. The originator should be notified immediately of any discrepancy.

SITE AREA : 1524 m2 16404.5 sq ft.

B	Dis parking; Delivery Service; Bins; Visibility Splay added.	02.10.17	jszn
A	properties revised to step down; bin collection point added front gables omitted and dormers added.	02.10.17	jszn
Revision			



e.npjaques@btinternet.com
27 Margerison Road, Ilkley, LS29 8QY
01943 605381
Copyright 2012 njARCHITECTS

Proposed New Residential Development
at
224 Spen Lane
Cleckheaton

for
Quarters Development Ltd
planning submission

Title: Proposed Site Layout			
Scale: 1 : 100 & 1 : 200 @ A1	Drawn by: jszn		
Date: march 17.	Checked by: NJ		
Drawing No: 17.101.102	Rev: B		