


PLOT 16

PLOT 17


LOWER GROUND FLOOR PLAN

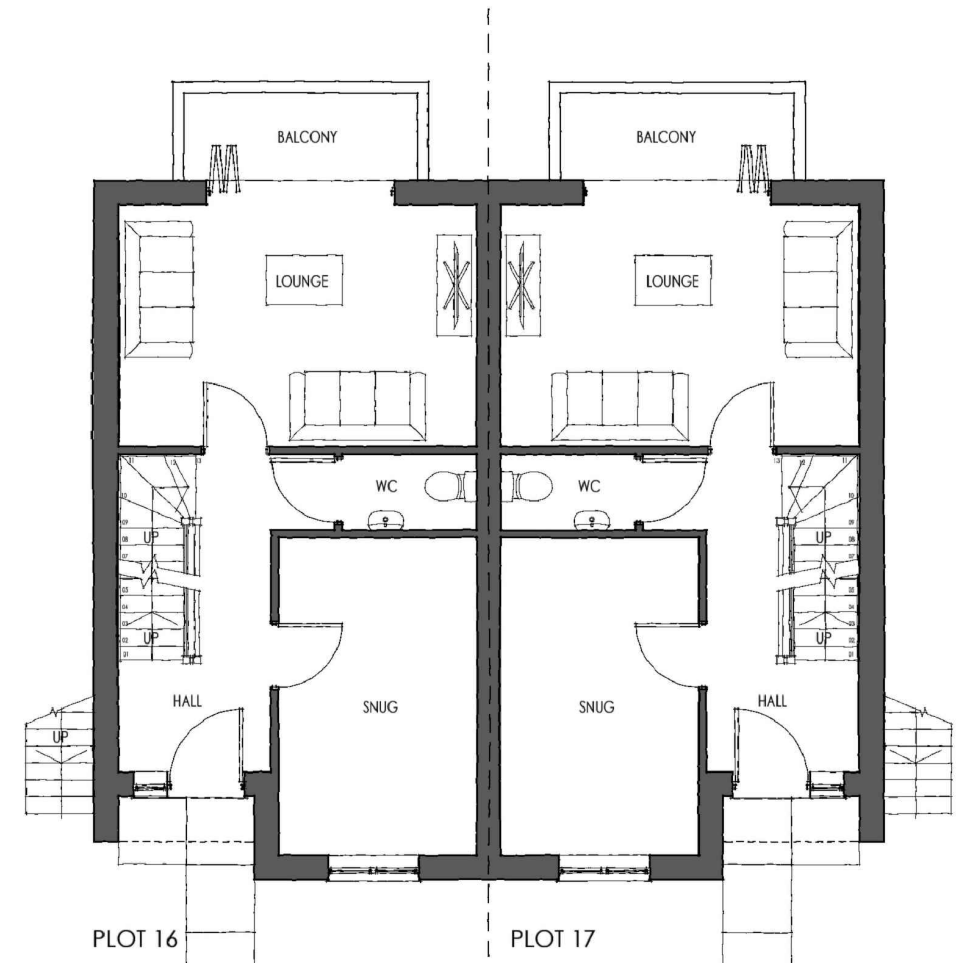

PLOT 16

PLOT 17

UPPER GROUND FLOOR PLAN

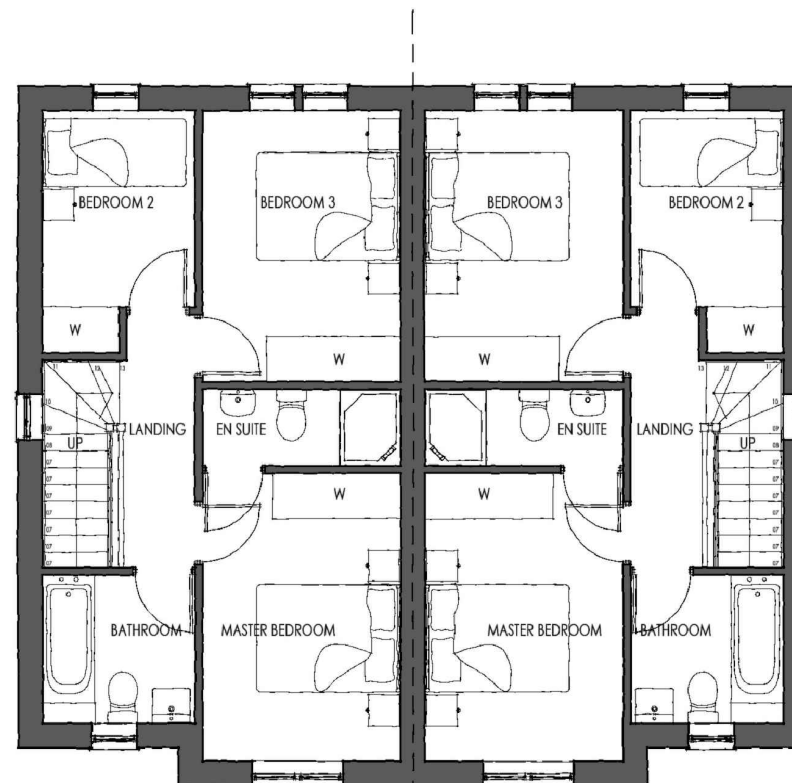

PLOT 16

PLOT 17

FIRST FLOOR PLAN

Revisions:
No. Comment Date By

Drawing Status:
☐ Preliminary ☒ Planning Permission ☐ Building Regulation ☐ Tender ☐ Construction

Job Title
Proposed Residential Development at
Gillroyd Lane, Linthwaite

Drawing Title
Proposed Floor Plans - S1 Type - Plots 16 & 17

Client
SB Homes

Drawn	Checked	Date	Scale	Sheet Size	Drawing No.	Rev.
AK	JP		1:100	A3	0217-S1-03	