



SITE SECTION A-A

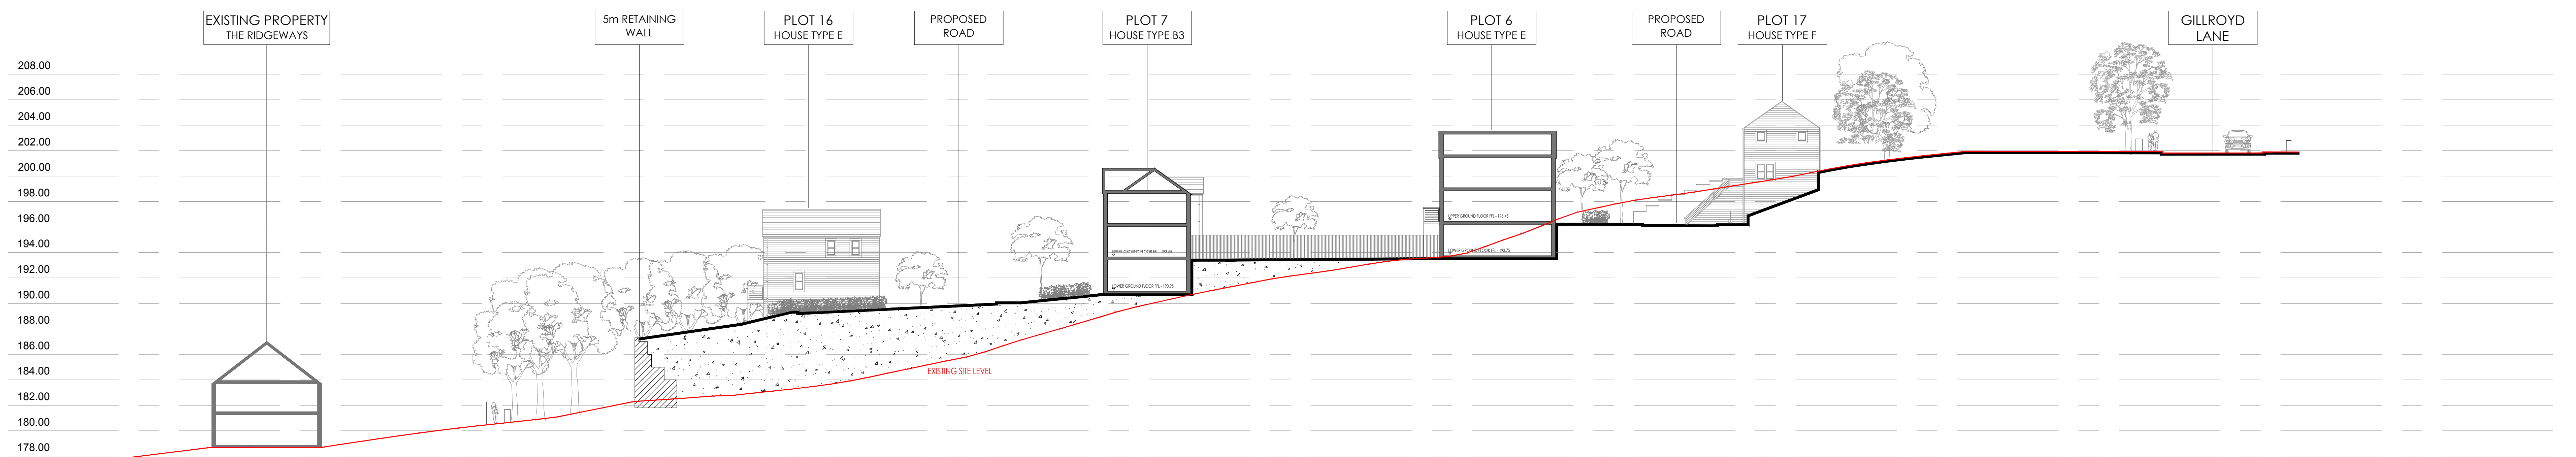

SITE SECTION B-B

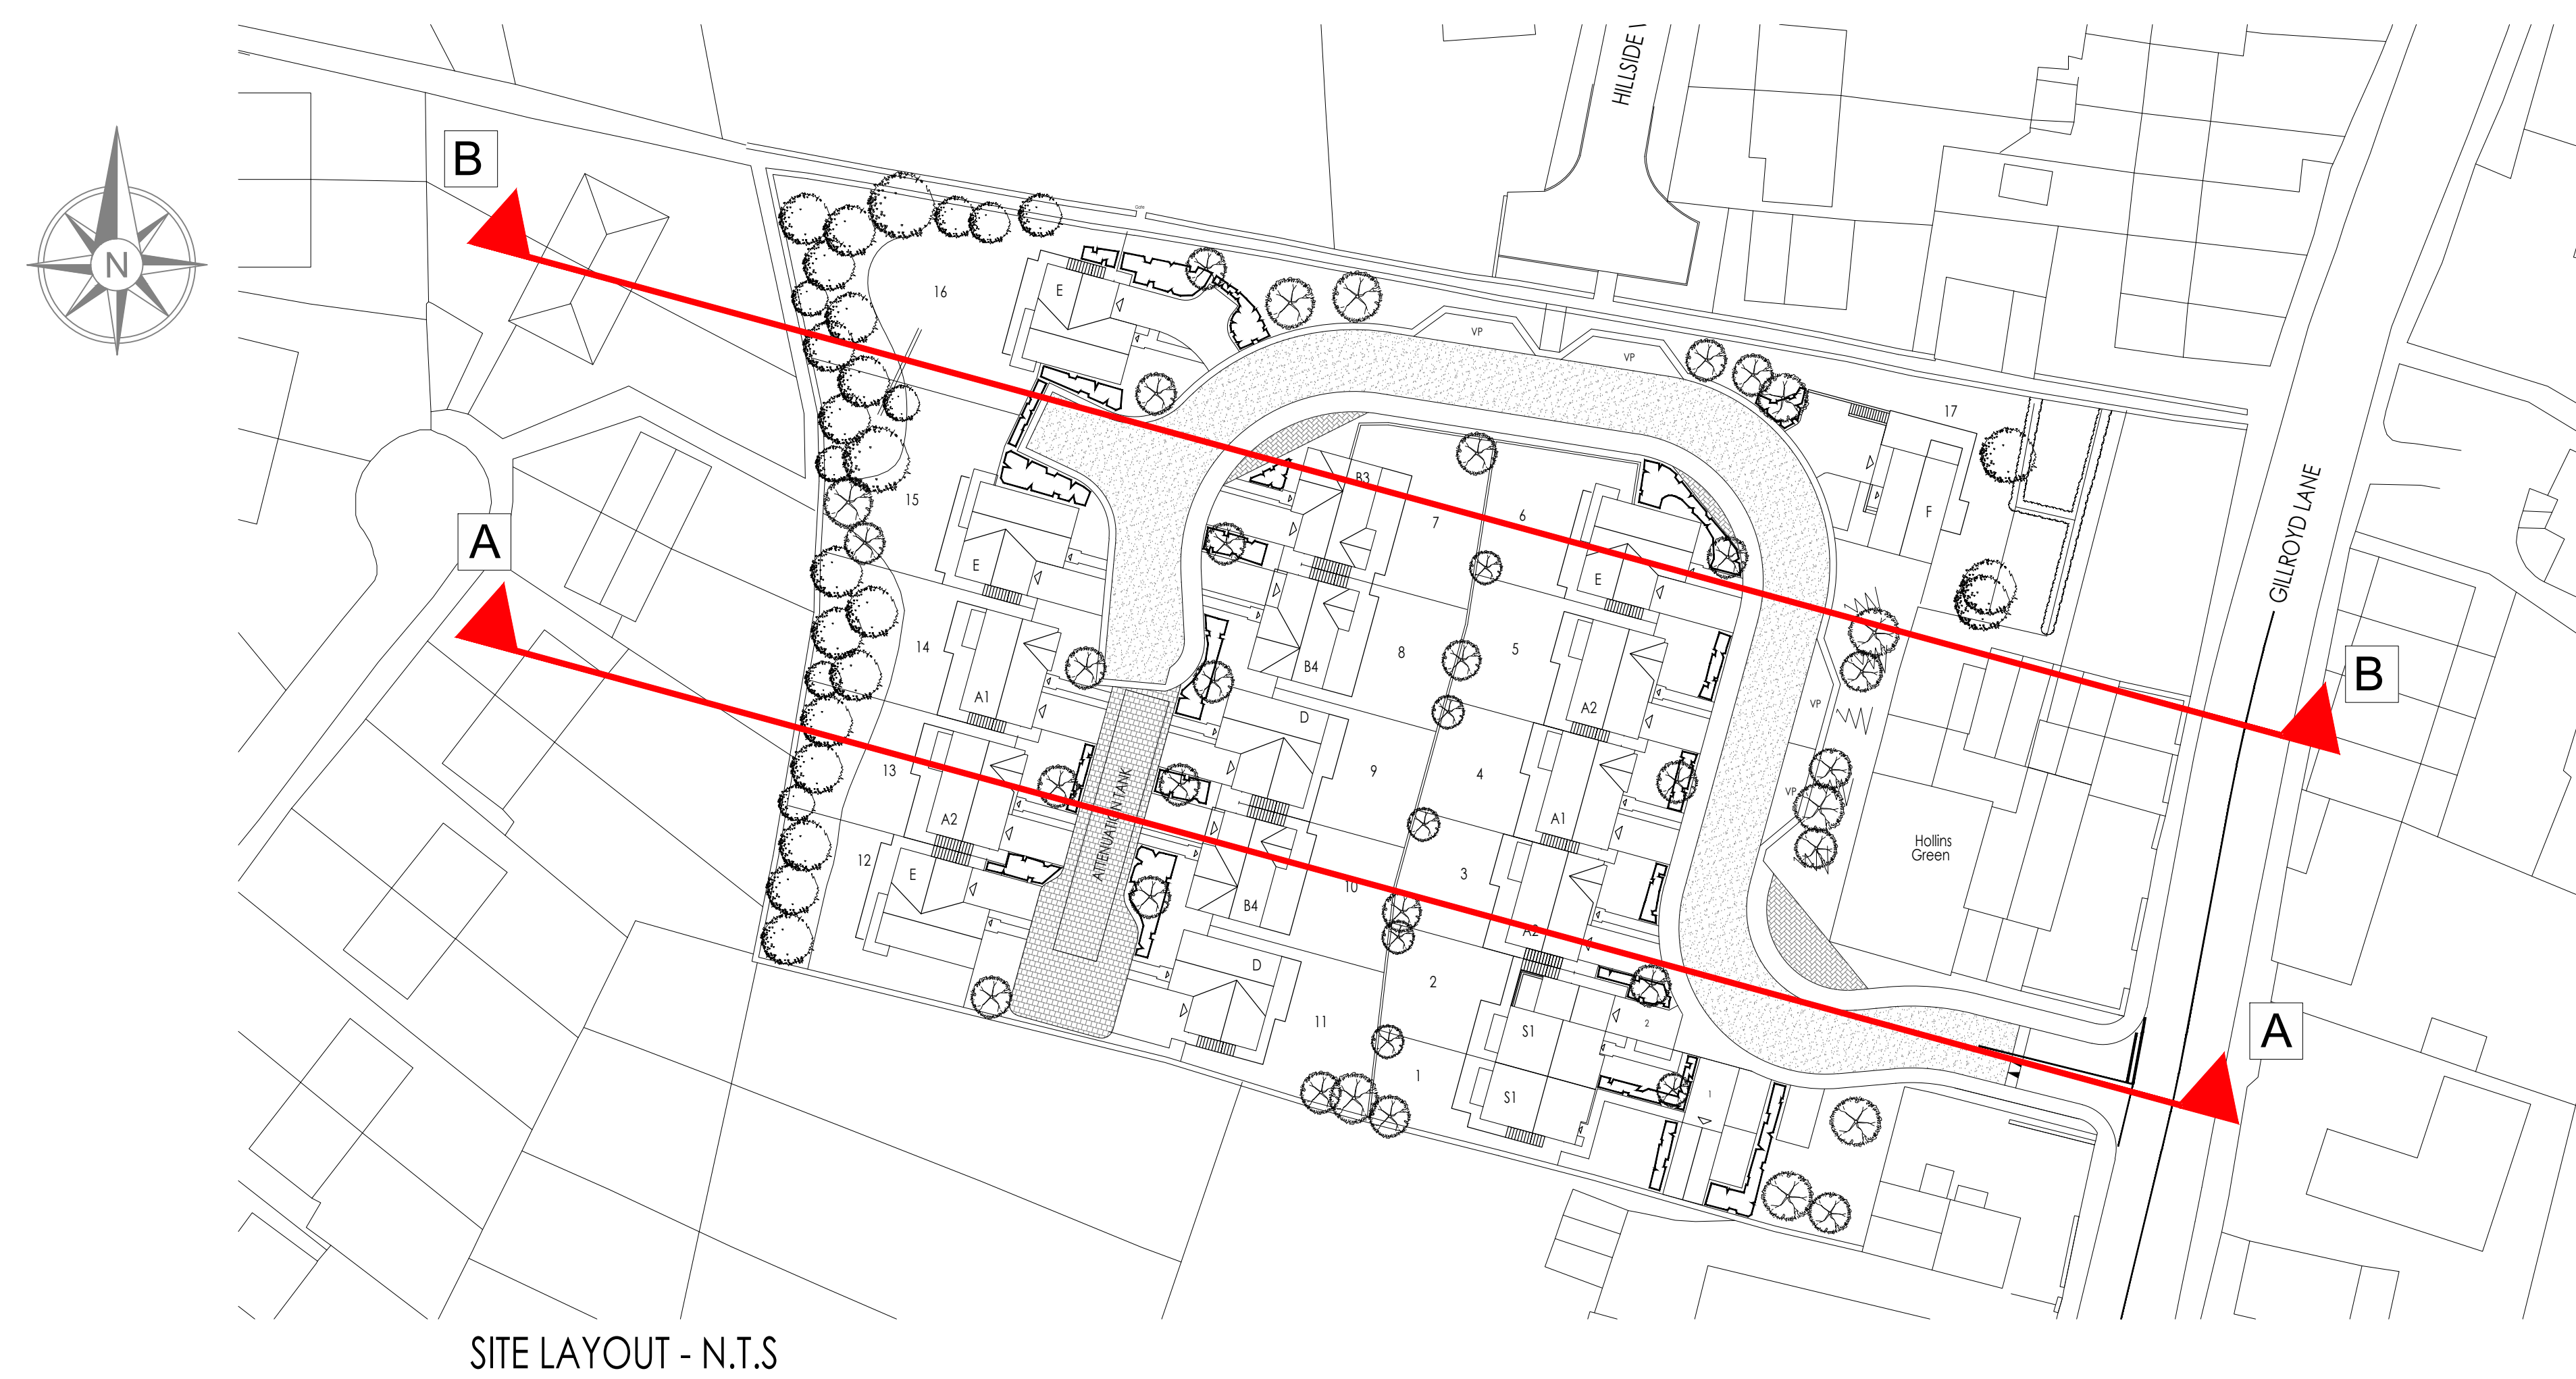

SITE LAYOUT - N.T.S.

Revisions:		Date	By
No.	Comment		
A	Updated to reflect new proposed site layout and levels.		AK

Drawing Status:	
☐ Preliminary	☒ Planning Permission
☐ Building Regulation	☐ Tender
☐ Construction	

Architecture & Design

MWR

Martin Walsh Residential

Firth Buildings, 99-103 Leeds Road, Dewsbury, WF12 7BU

01924 464342

01924 450662

e res@martinwalsh.co.uk

w www.martinwalsh.co.uk

Job Title

Proposed Residential Development at Gillroyd Lane, Linthwaite

Drawing Title

Proposed Site Sections

Client

SB Homes

Drawn	Checked	Date	Scale	Sheet Size	Drawing No.	Rev.
SC	JP	12/17	1:200	A0	0217_04	A

Copyright © 2016 Martin Walsh Residential. All Rights Reserved.

Martin Walsh Residential is a trading name of Martin Walsh Residential Limited. Registered in England Number 10851241