

# GILLROYD LANE, LINTHWAITE


HOUSE TYPE PLANNING DRAWINGS

DECEMBER 2017


Rev. C

DWELLINGS


HOUSE TYPE	DESCRIPTION	DRG No.
A1	3 BED DET HOUSE	0217_A1_01
		0217_A1_02
A2	3 BED DET HOUSE	0217_A2_01
		0217_A2_02
B3	3 BED DET HOUSE	0217_B3_01
		0217_B3_02
B4	3 BED DET HOUSE	0217_B4_01
		0217_B4_02
D	3 BED DET HOUSE	0217_D_01
		0217_D_02
E	3 BED DET HOUSE	0217_E_01
		0217_E_02
E1	3 BED DET HOUSE	0217_E1_01
		0217_E1_02
F	3 BED DET HOUSE	0217_F_01
		0217_F_02
S1	3 BED SEMI DET HOUSE	0217_S1_01
		0217_S1_02
		0217_S1_03
		0217_S1_04
DETACHED GARAGE	SINGLE GARAGE	0217_DG_01

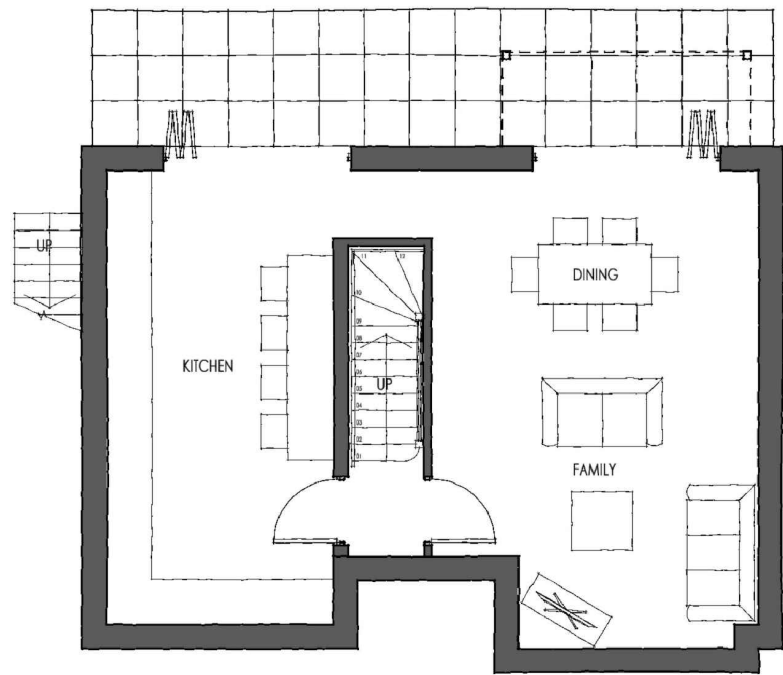

LOWER GROUND FLOOR PLAN

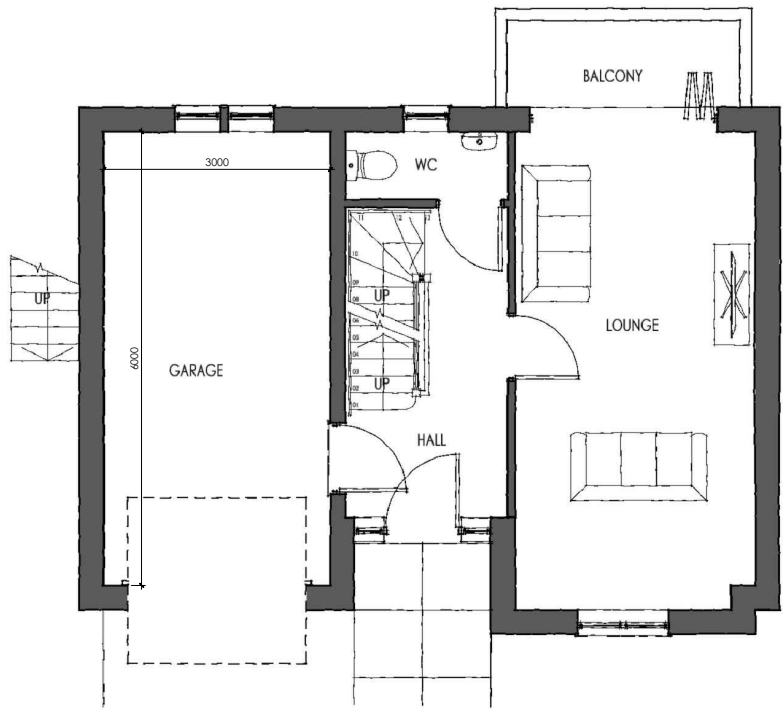

UPPER GROUND FLOOR PLAN

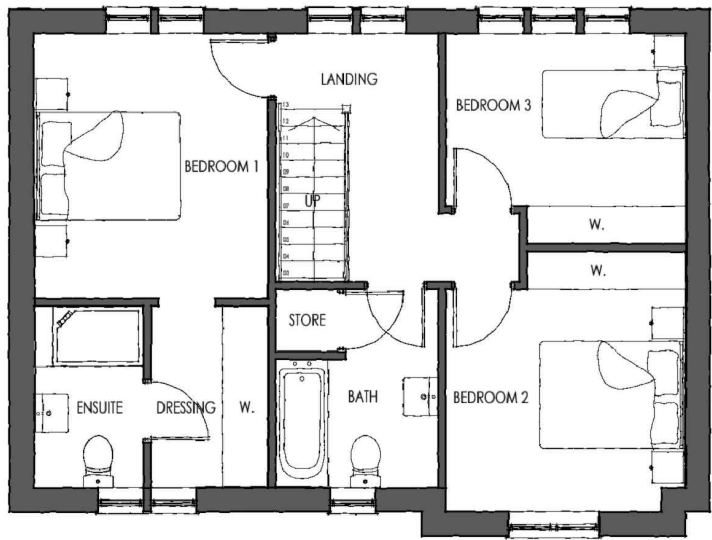

FIRST FLOOR PLAN


Revisions:							
No.	Comment			Date	By		
Drawing Status:							
<input type="checkbox"/>	Preliminary	<input checked="" type="checkbox"/>	Planning Permission	<input type="checkbox"/>	Building Regulation		
<input type="checkbox"/>	Tender	<input type="checkbox"/>	Construction				
Job Title							
Proposed Residential Development at Gillroyd Lane, Linthwaite							
Drawing Title							
Proposed Floor Plans - A1 Type - Plots 4 & 14							
Client							
SB Homes							
Drawn	Checked	Date	Scale	Sheet Size	Drawing No.		
SC	JP	05/18	1:100	A3	0217-A1-01		




FRONT ELEVATION



REAR ELEVATION

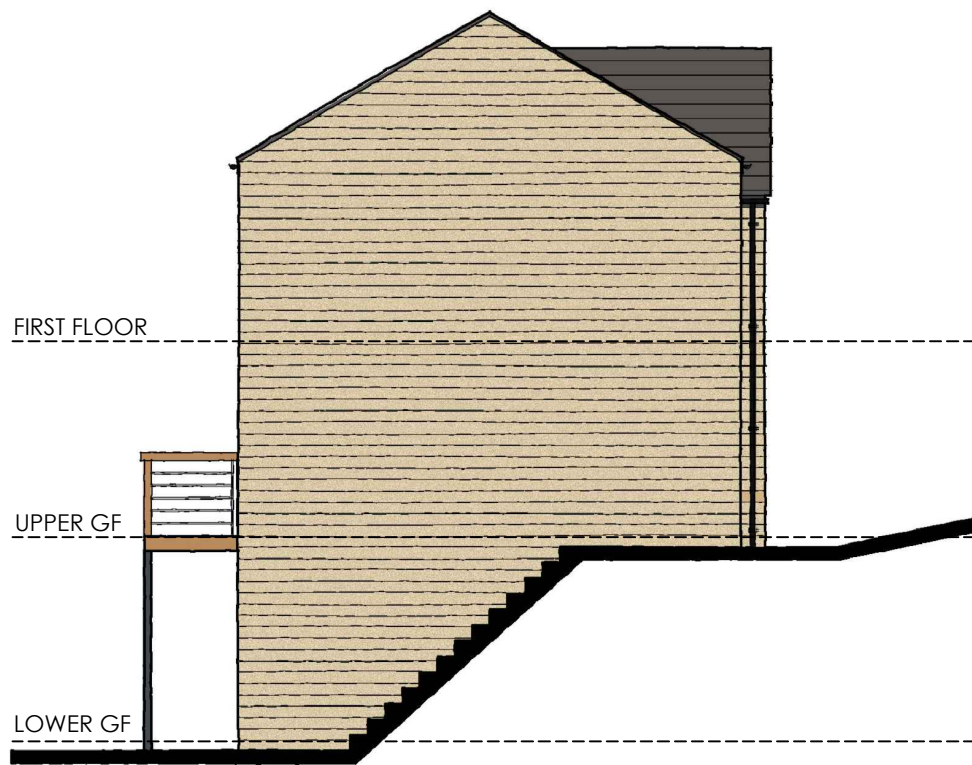


SIDE ELEVATION

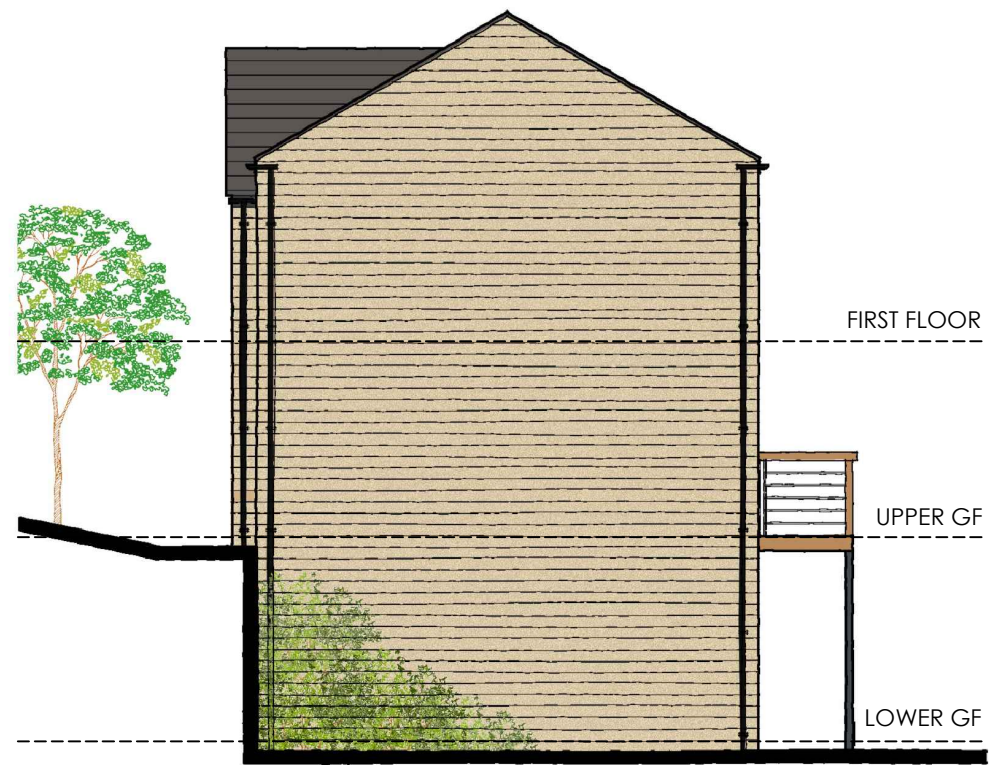


SIDE ELEVATION


Revisions:		Date	By
No.	Comment		
A	Contrasting stone to lower floor removed and barge boards to gables removed.	11/18	SC
Drawing Status:			
<input checked="" type="checkbox"/>	Preliminary	<input type="checkbox"/> Planning Permission	<input type="checkbox"/> Building Regulation
		<input type="checkbox"/> Tender	<input type="checkbox"/> Construction
Job Title			
Proposed Residential Development at Gillroyd Lane, Linthwaite			
Drawing Title			
Proposed Elevations - A1 Type - Plots 4 & 14			
Client			
SB Homes			
Drawn	Checked	Date	Scale
SC	JP	05/18	1:100
Sheet Size	Drawing No.		Rev.
A3	0217 - A1 - 02	A	

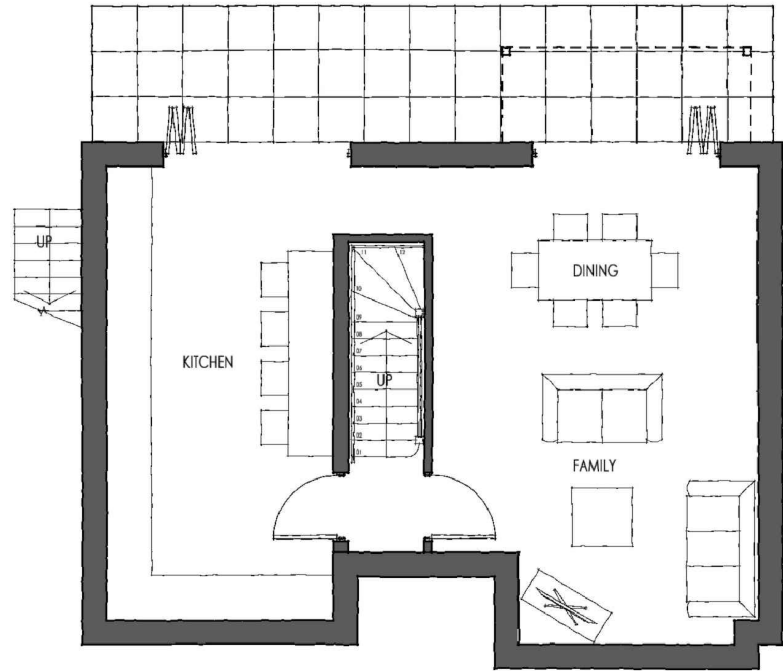

LOWER GROUND FLOOR PLAN

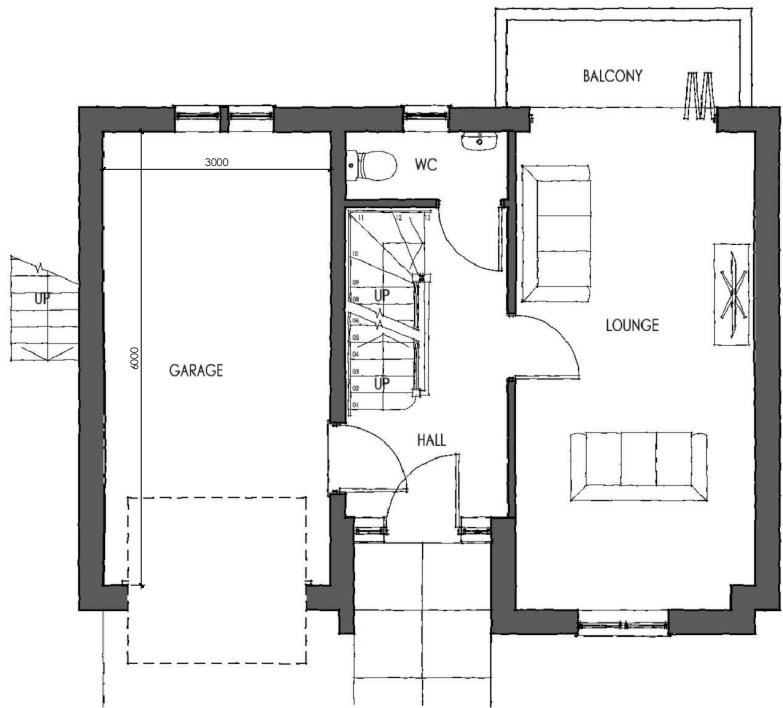

UPPER GROUND FLOOR PLAN

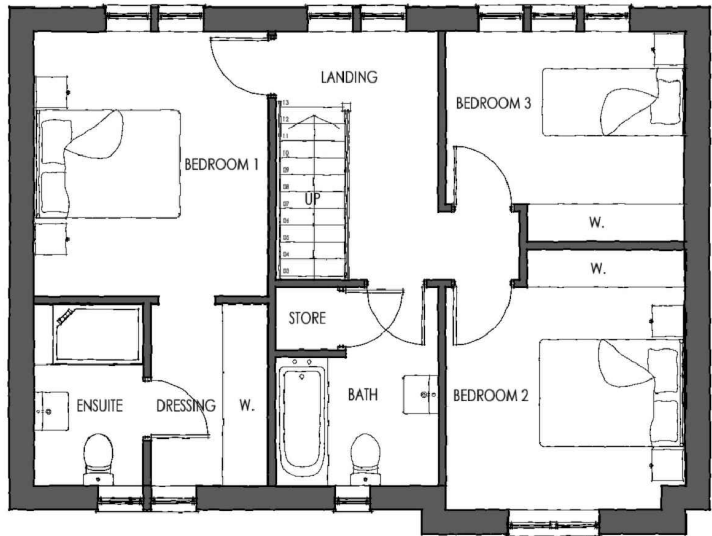

FIRST FLOOR PLAN


Revisions:							
No.	Comment			Date	By		
Drawing Status:							
<input type="checkbox"/>	Preliminary	<input checked="" type="checkbox"/>	Planning Permission	<input type="checkbox"/>	Building Regulation		
<input type="checkbox"/>	Tender	<input type="checkbox"/>	Construction				
Job Title							
Proposed Residential Development at Gillroyd Lane, Linthwaite							
Drawing Title							
Proposed Floor Plans - A2 Type - Plots 3, 5 & 13							
Client							
SB Homes							
Drawn	Checked	Date	Scale	Sheet Size	Drawing No.		
SC	JP	05/18	1:100	A3	0217-A2-01		
					Rev.		




FRONT ELEVATION



REAR ELEVATION

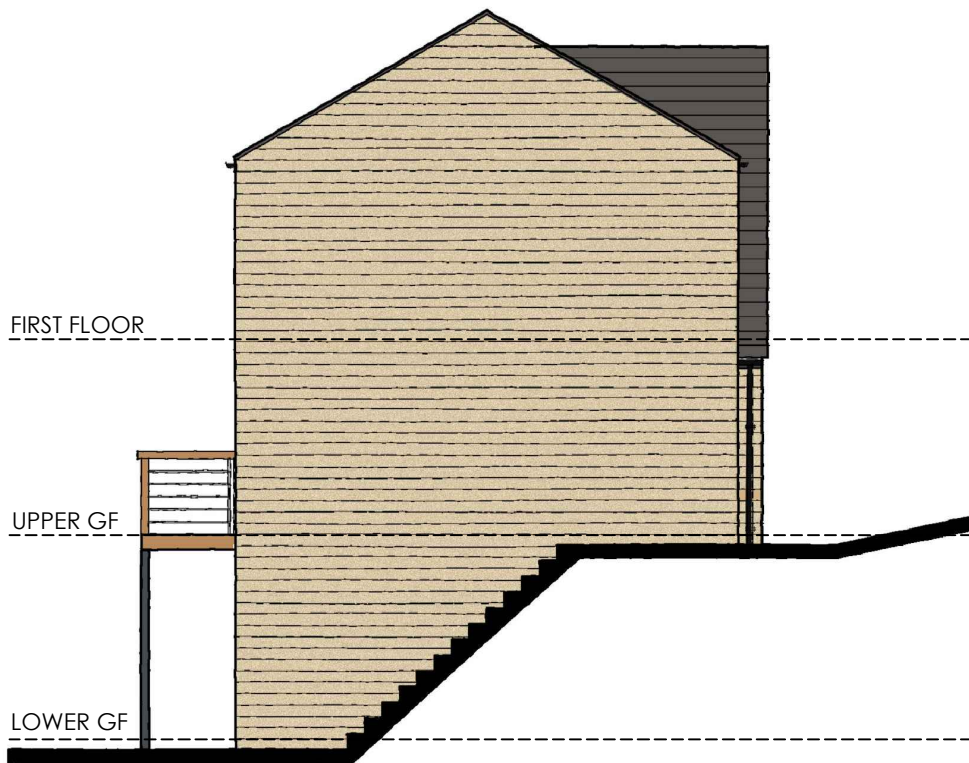


SIDE ELEVATION

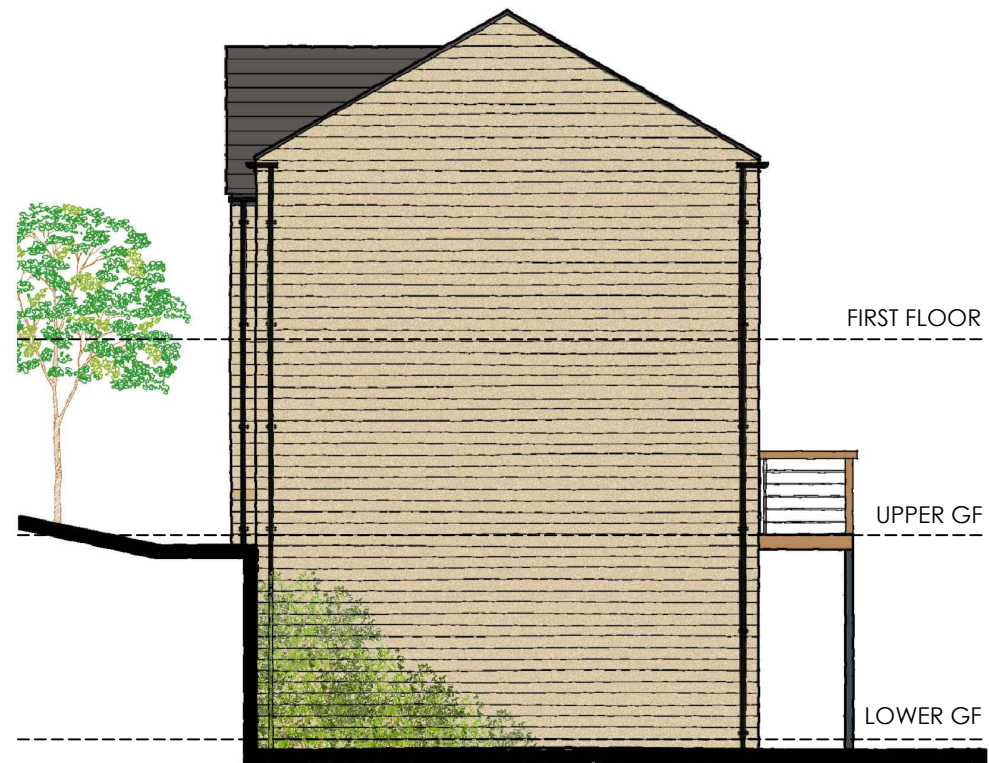


SIDE ELEVATION


Revisions:		Date		By	
No.	Comment				
A	Contrasting stone to lower floor removed and barge boards to gables removed.	11/18		SC	
Drawing Status:					
<input type="checkbox"/> Preliminary	<input checked="" type="checkbox"/> Planning Permission	<input type="checkbox"/> Building Regulation	<input type="checkbox"/> Tender	<input type="checkbox"/> Construction	
Job Title					
Proposed Residential Development at Gillroyd Lane, Linthwaite					
Drawing Title					
Proposed Elevations - A2 Type - Plots 3, 5 & 13					
Client					
SB Homes					
Drawn	Checked	Date	Scale	Sheet Size	Drawing No.
SC	JP	05/18	1:100	A3	0217 - A2 - 02
					Rev.
					A

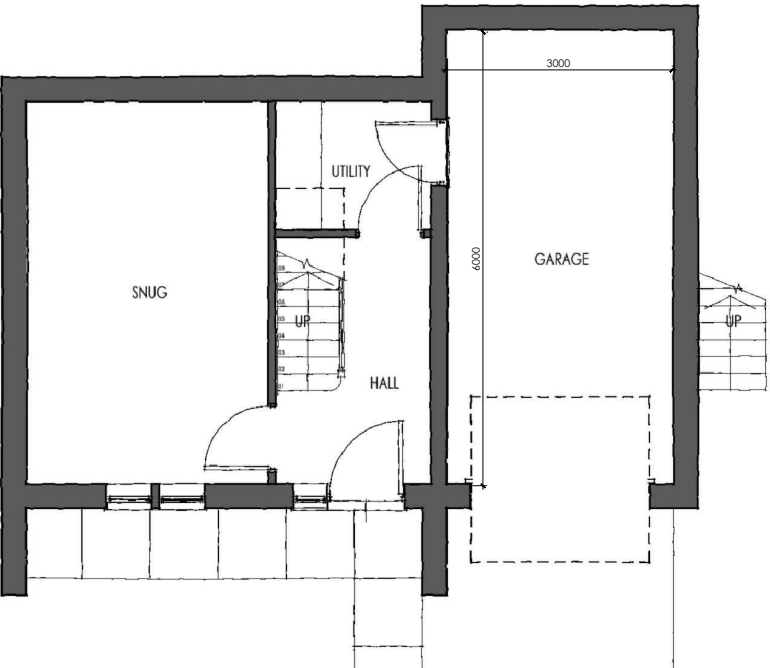

LOWER GROUND FLOOR PLAN

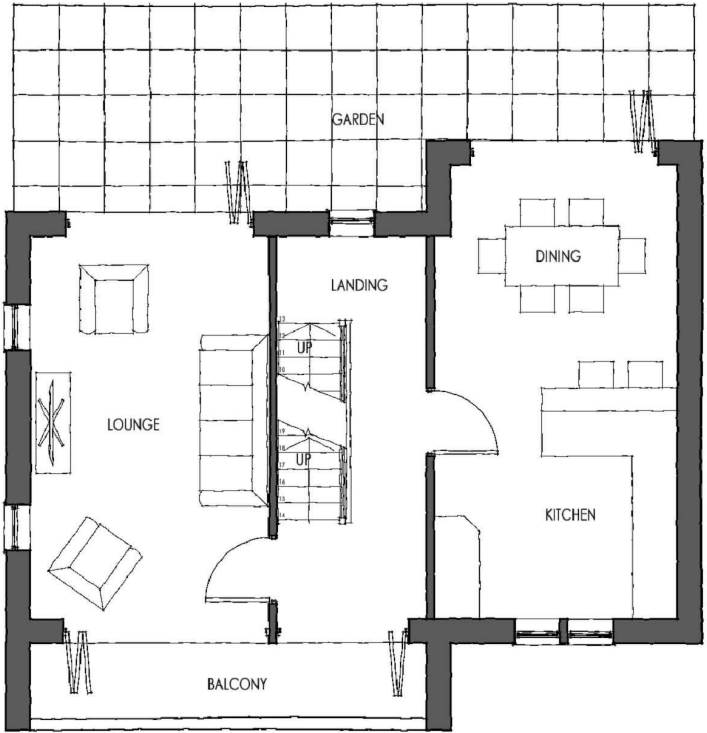

UPPER GROUND FLOOR PLAN

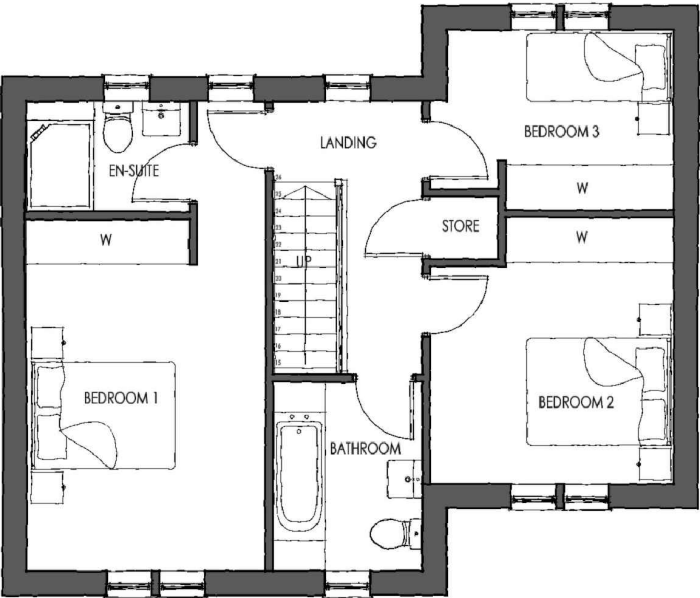

FIRST FLOOR PLAN


Revisions:		Date		By	
No.	Comment				
A	Amended as per discussion with planning officer.	10/18		AK	
Drawing Status:					
<input type="checkbox"/> Preliminary	<input checked="" type="checkbox"/> Planning Permission	<input type="checkbox"/> Building Regulation	<input type="checkbox"/> Tender	<input type="checkbox"/> Construction	
Job Title					
Proposed Residential Development at Gillroyd Lane, Linthwaite					
Drawing Title					
Proposed Floor Plans - B3 Type - Plot 7					
Client					
SB Homes					
Drawn	Checked	Date	Scale	Sheet Size	Drawing No. Rev.
SC	JP	09/18	1:100	A3	0217-B3-01 A




FRONT ELEVATION



REAR ELEVATION


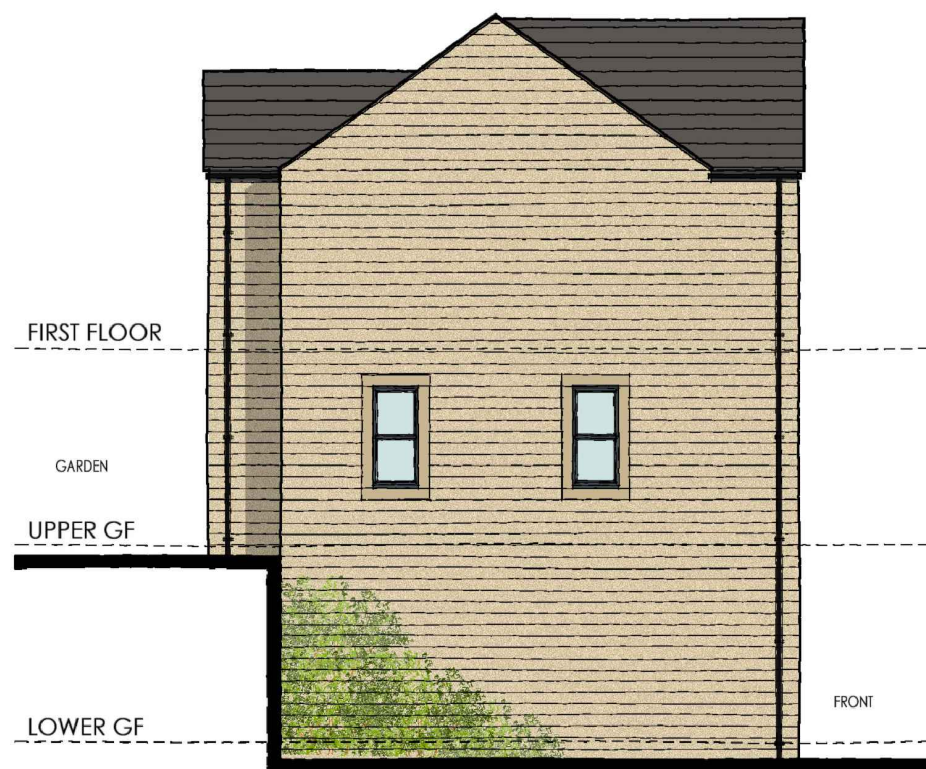


SIDE ELEVATION

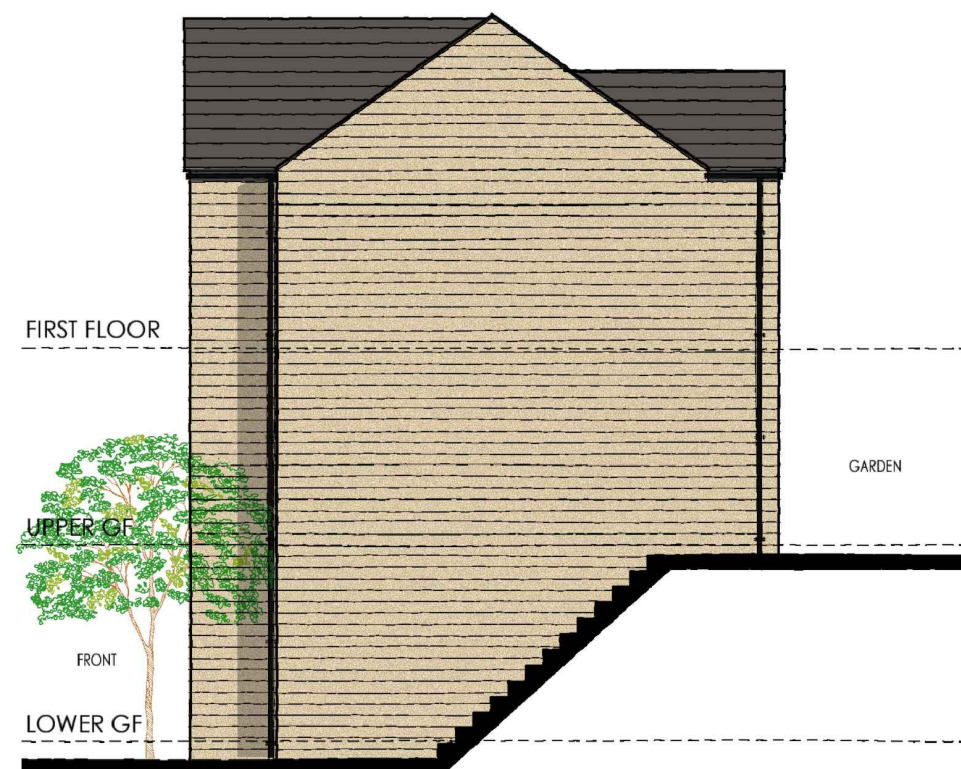

SIDE ELEVATION

Revisions:		Date		By	
No.	Comment				
A	Amended as per discussion with planning officer.	10/18		AK	
B	Contrasting stone to lower floor removed and barge boards to gables removed.	11/18		SC	
Drawing Status:					
<input type="checkbox"/>	Preliminary	<input checked="" type="checkbox"/>	Planning Permission	<input type="checkbox"/>	Building Regulation
<input type="checkbox"/>	Tender	<input type="checkbox"/>	Construction		
Job Title					
Proposed Residential Development at Gillroyd Lane, Linthwaite					
Drawing Title					
Proposed Elevations - B3 Type - Plot 7					
Client					
SB Homes					
Drawn	Checked	Date	Scale	Sheet Size	Drawing No.
SC	JP	05/18	1:100	A3	0217-B3-02
					Rev.
					B

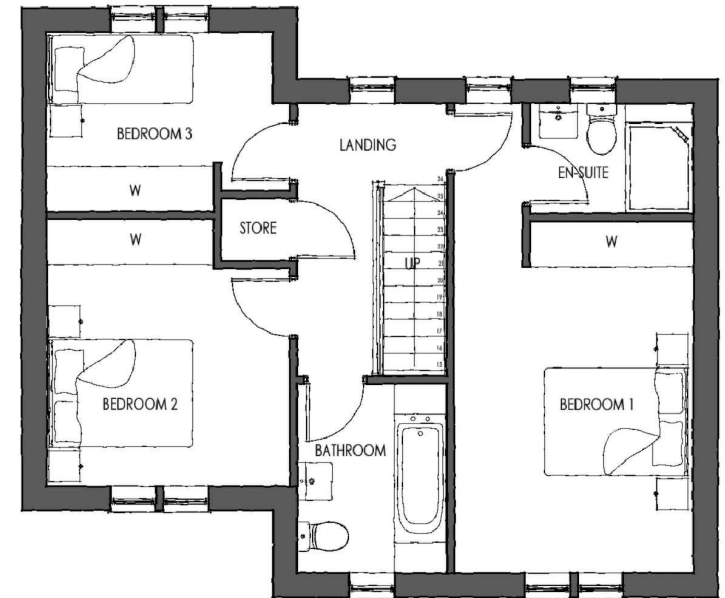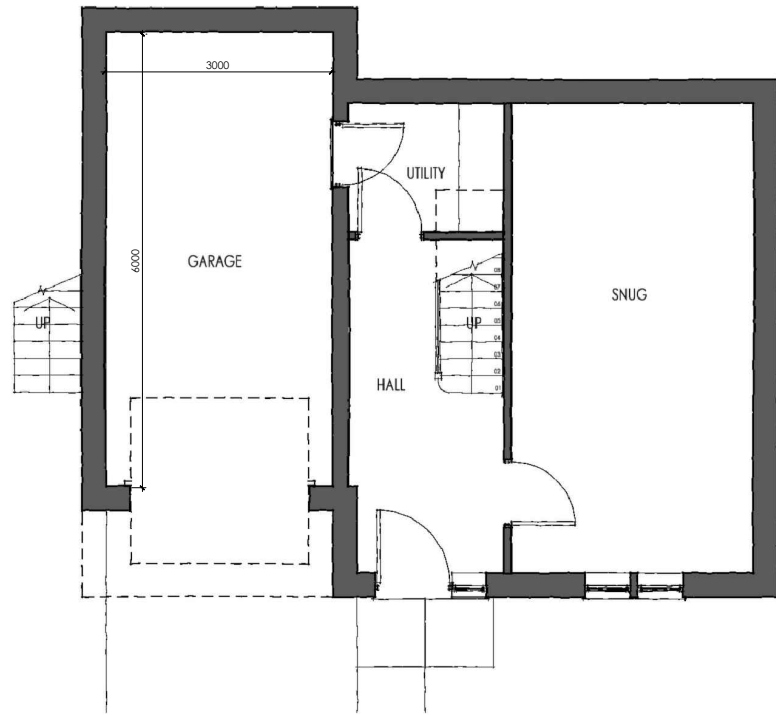


Revisions:		Date		By
No.	Comment	10/18		AK
A	Amended as per discussion with planning officer.			
Drawing Status:				
<input type="checkbox"/> Preliminary	<input checked="" type="checkbox"/> Planning Permission	<input type="checkbox"/> Building Regulation	<input type="checkbox"/> Tender	<input type="checkbox"/> Construction
Job Title				
Proposed Residential Development at Gillroyd Lane, Linthwaite				
Drawing Title				
Proposed Floor Plans - B4 Type - Plots 8 & 10				
Client				
SB Homes				
Drawn	Checked	Date	Scale	Sheet Size
SC	JP	09/18	1:100	A3
Drawing No.		Rev.		
0217-B4-01		A		




FRONT ELEVATION



REAR ELEVATION

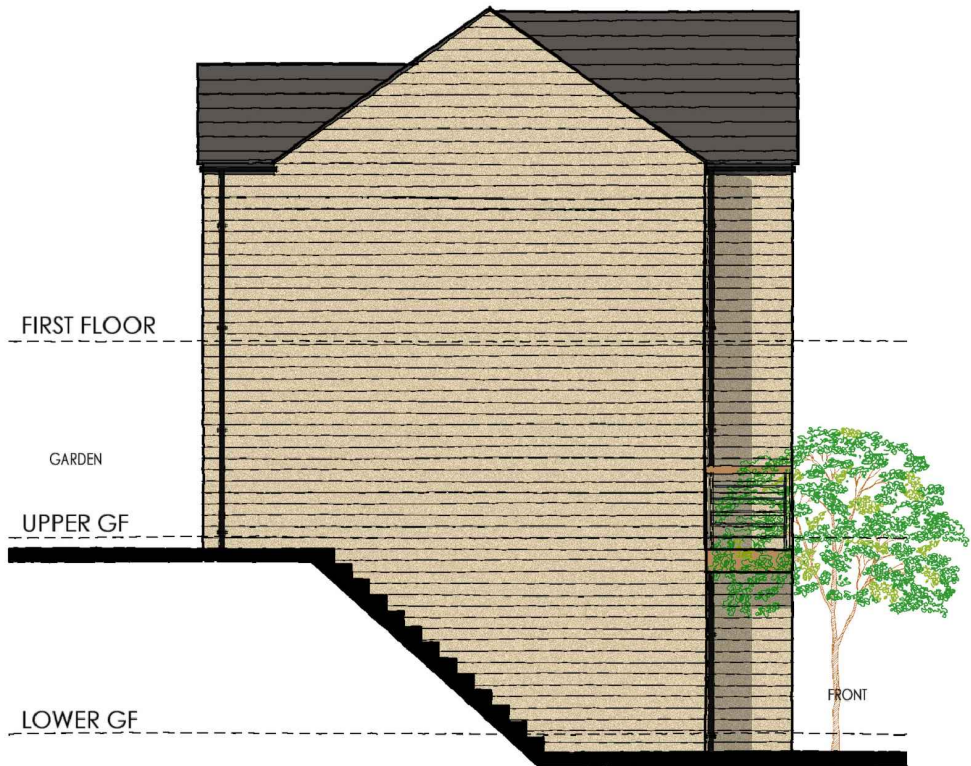


SIDE ELEVATION

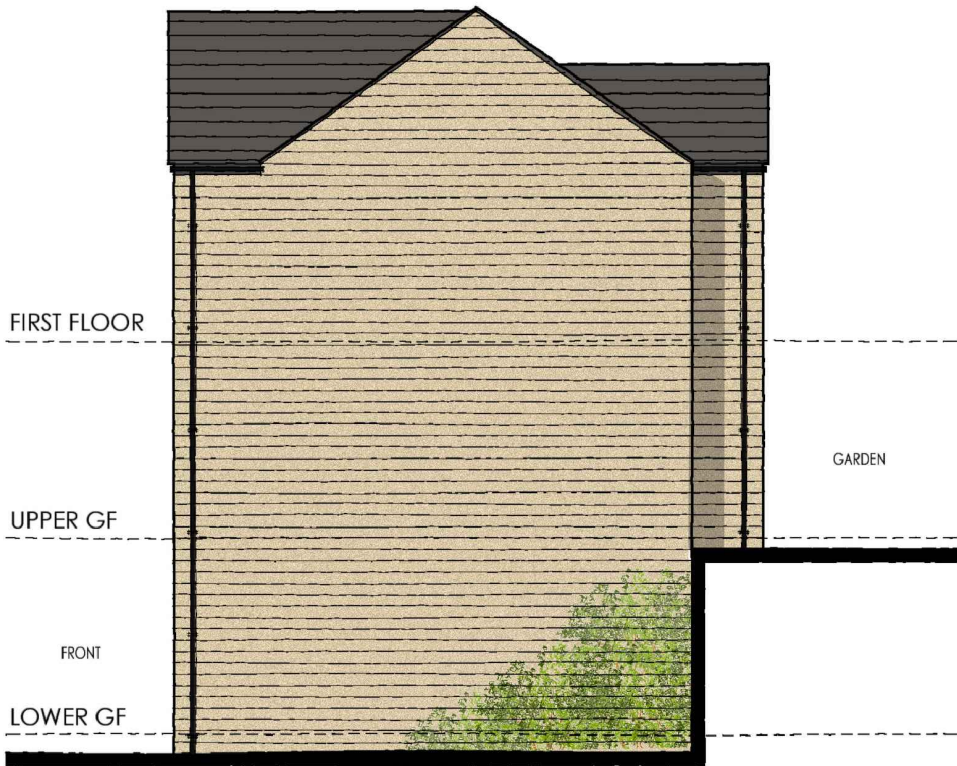


SIDE ELEVATION


Revisions:		Date		By	
No.	Comment				
A	Amended as per discussion with planning officer.	10/18		AK	
B	Contrasting stone to lower floor removed and barge boards to gables removed.	11/18		SC	
Drawing Status:					
<input checked="" type="checkbox"/>	Preliminary	<input checked="" type="checkbox"/>	Planning Permission	<input type="checkbox"/>	Building Regulation
<input checked="" type="checkbox"/>	Tender	<input checked="" type="checkbox"/>	Construction		
Job Title					
Proposed Residential Development at					
Gillroyd Lane, Linthwaite					
Drawing Title					
Proposed Elevations - B4 Type - Plots 8 & 10					
Client					
SB Homes					
Drawn	Checked	Date	Scale	Sheet Size	Drawing No.
SC	JP	05/18	1:100	A3	0217-B4-02
					Rev.
					B

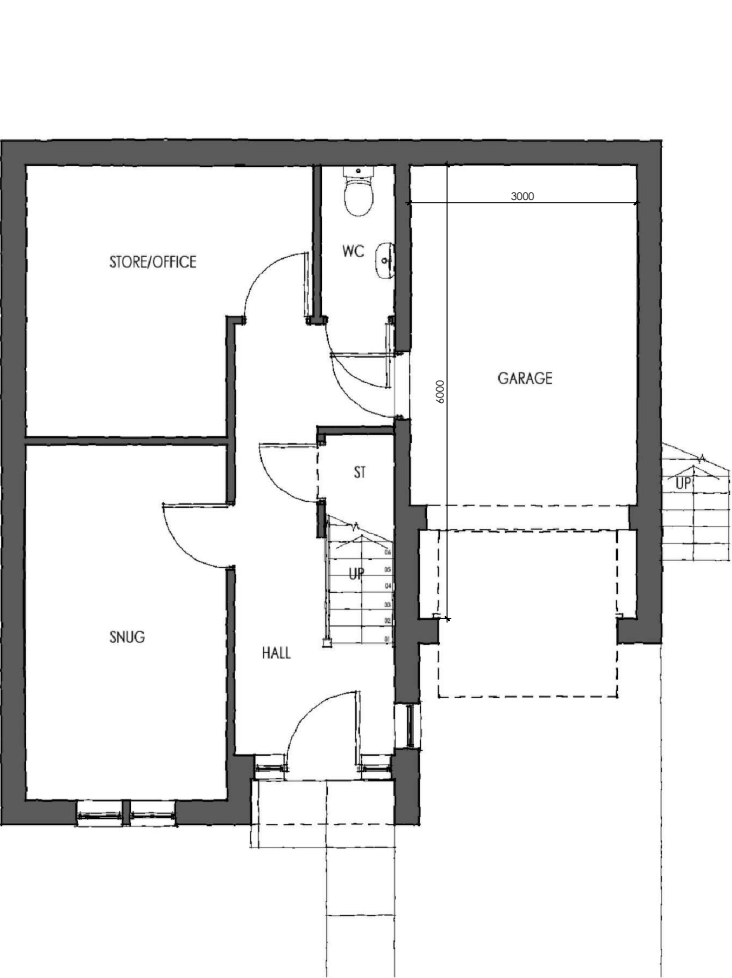

LOWER GROUND FLOOR PLAN

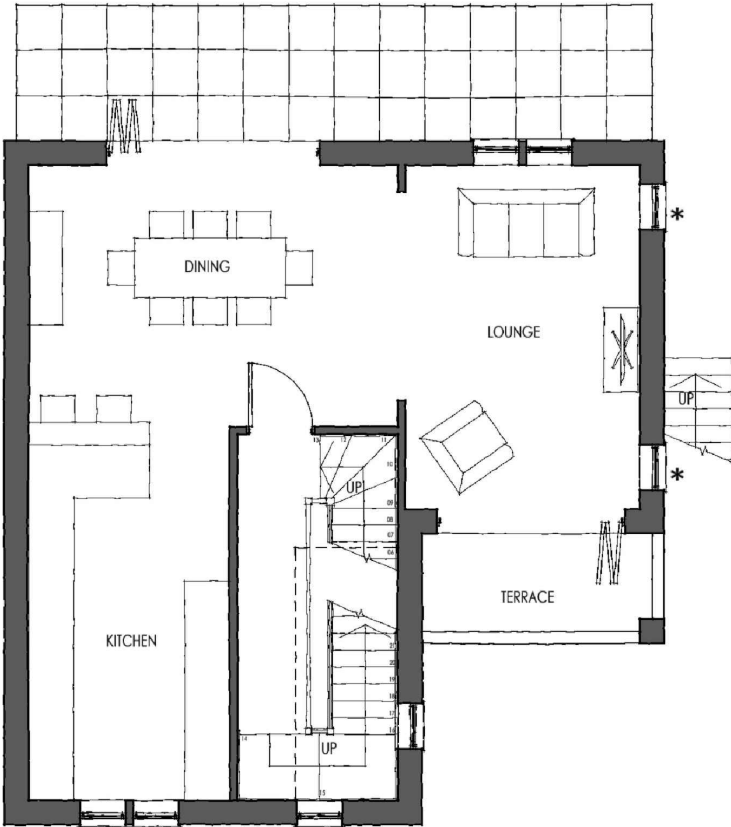

UPPER GROUND FLOOR PLAN  
\* SIDE WINDOWS TO PLOT 11 ONLY

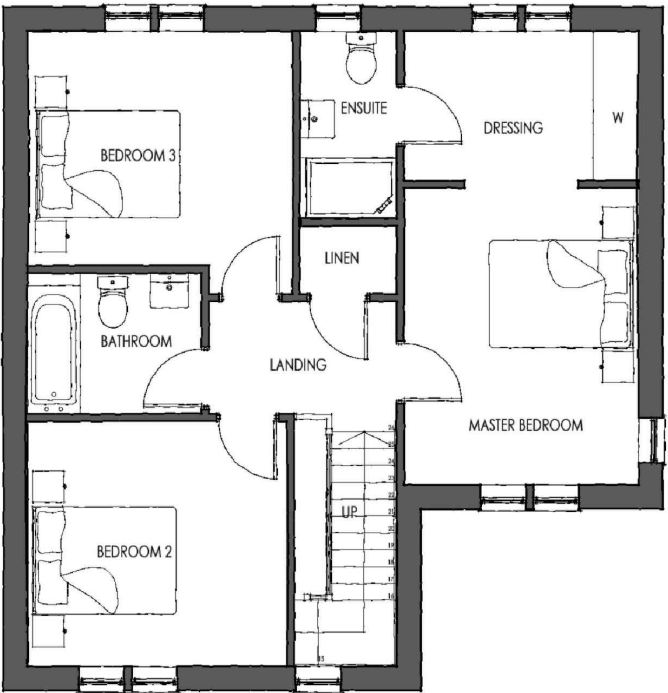

FIRST FLOOR PLAN  
\* SIDE WINDOWS TO PLOT 11 ONLY


Revisions:		Date		By	
No.	Comment				
A	Amended as per discussion with planning officer.	10/18		AK	
Drawing Status:					
<input type="checkbox"/>	Preliminary	<input checked="" type="checkbox"/>	Planning Permission	<input type="checkbox"/>	Building Regulation
<input type="checkbox"/>	Tender	<input type="checkbox"/>	Construction		
Job Title					
Proposed Residential Development at					
Gillroyd Lane, Linthwaite					
Drawing Title					
Proposed Floor Plans - D Type - Plots 9 & 11					
Client					
SB Homes					
Drawn	Checked	Date	Scale	Sheet Size	Drawing No.
SC	JP	05/18	1:100	A3	0217-D-01
					Rev.
					A




FRONT ELEVATION



REAR ELEVATION

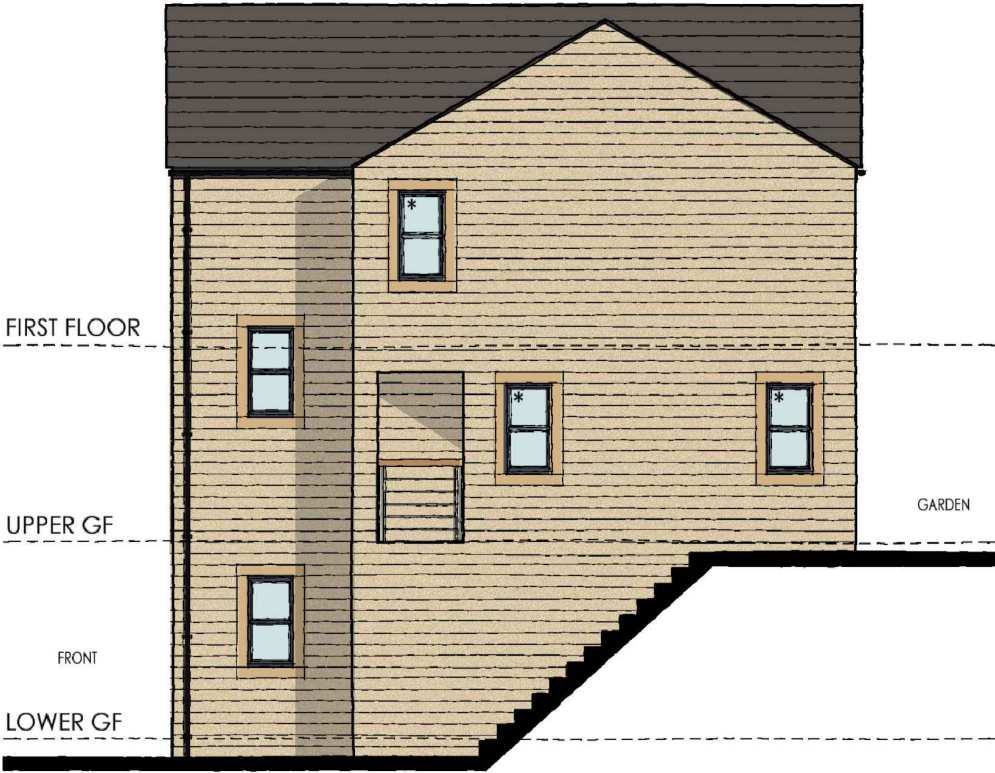


SIDE ELEVATION  
\* SIDE WINDOWS TO PLOT 11 ONLY

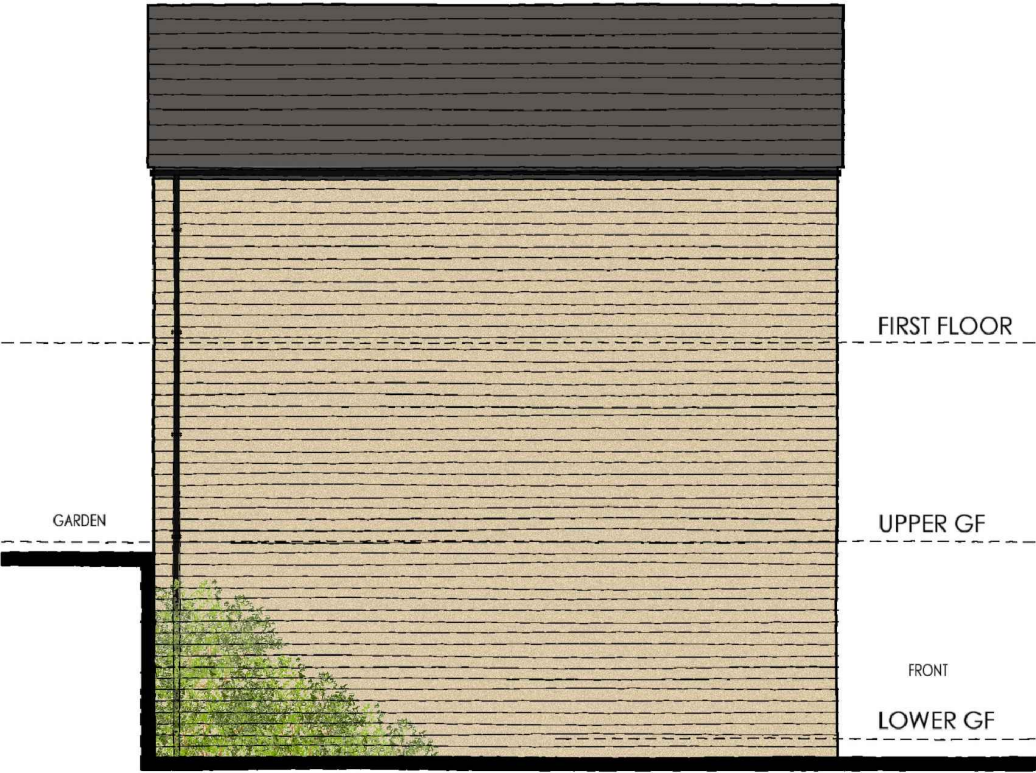


SIDE ELEVATION


Revisions:		Date		By	
No.	Comment				
A	Amended as per discussion with planning officer.	10/18		AK	
B	Contrasting stone to lower floor removed and barge boards to gables removed.	11/18		SC	
Drawing Status:					
<input checked="" type="checkbox"/>	Preliminary	<input checked="" type="checkbox"/> Planning Permission	<input type="checkbox"/> Building Regulation	<input type="checkbox"/> Tender	<input type="checkbox"/> Construction
Job Title					
Proposed Residential Development at					
Gillroyd Lane, Linthwaite					
Client					
SB Homes					
Drawing Title					
Proposed Elevations - D Type - Plot 9 & 11					
Client					
SB Homes					
Drawn	Checked	Date	Scale	Sheet Size	Drawing No.
SC	JP	05/18	1:100	A3	0217-D-02
					Rev.
					B

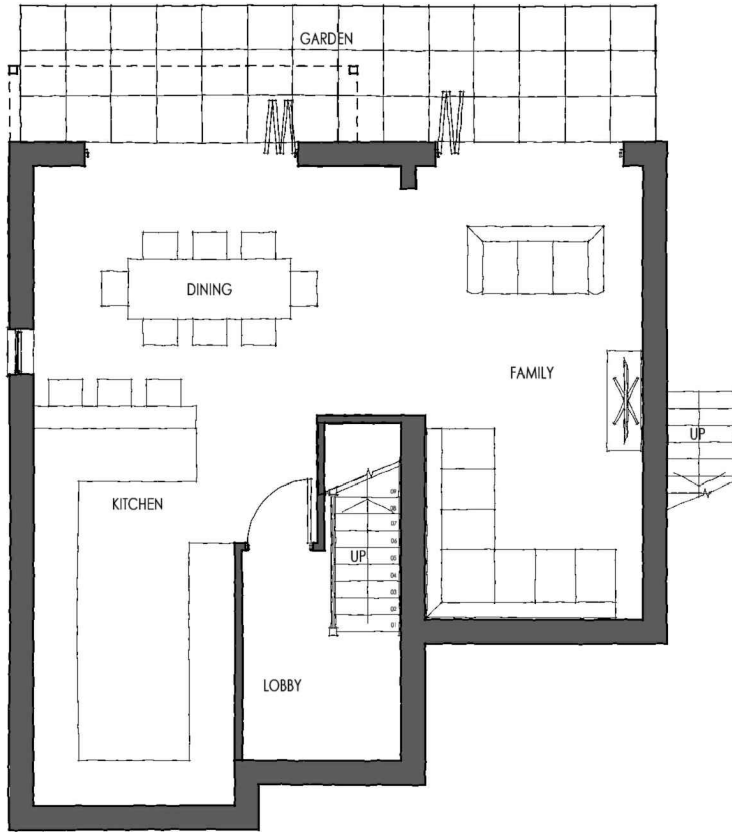

LOWER GROUND FLOOR PLAN

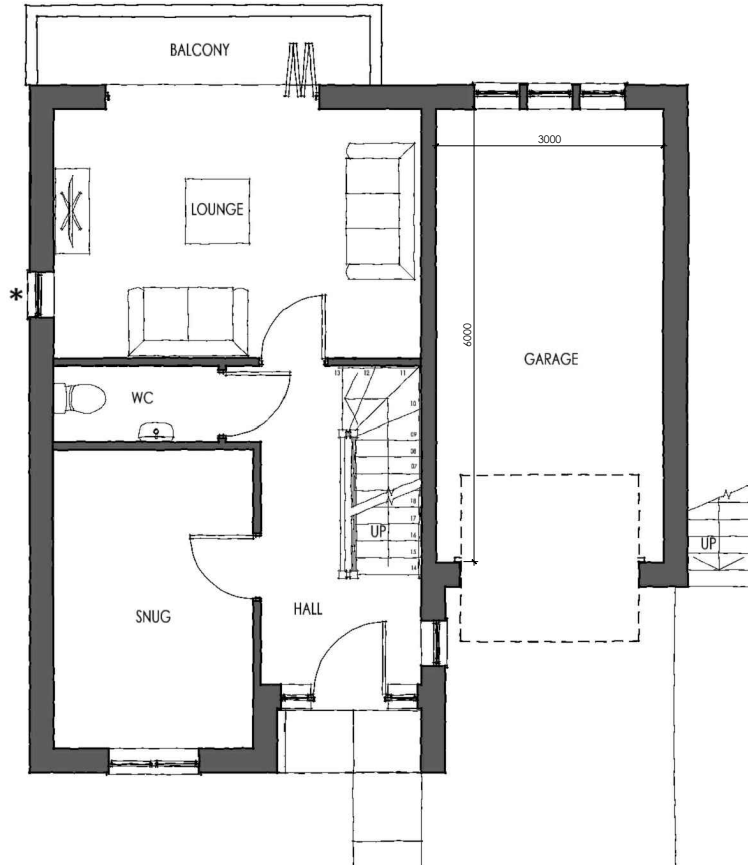

UPPER GROUND FLOOR PLAN  
\* LOUNGE SIDE WINDOW TO PLOT 12 ONLY

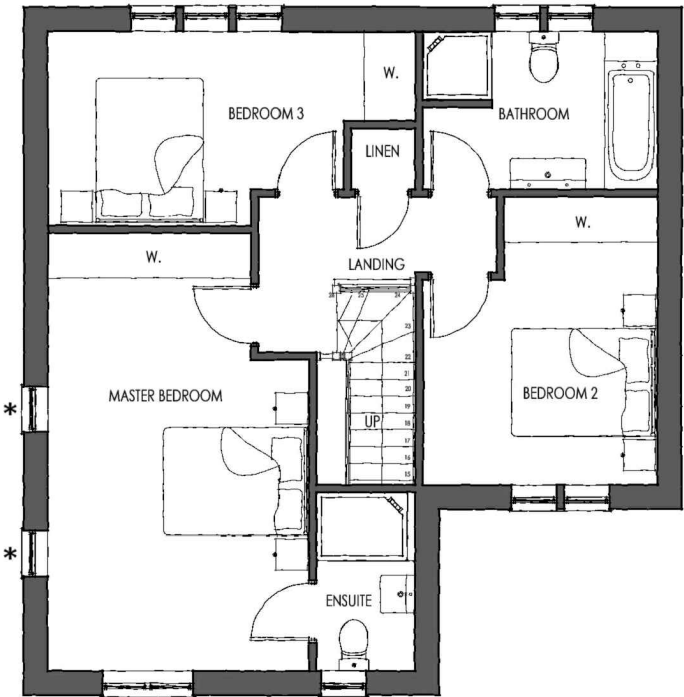

FIRST FLOOR PLAN  
\* MASTER BEDROOM SIDE WINDOWS TO PLOT 12 ONLY

Revisions:		Date		By	
No.	Comment				
A	Amended as per discussion with planning officer.	10/18		AK	
Drawing Status:					
<input type="checkbox"/>	Preliminary	<input checked="" type="checkbox"/>	Planning Permission	<input type="checkbox"/>	Building Regulation
<input type="checkbox"/>	Tender	<input type="checkbox"/>	Construction		
Job Title					
Proposed Residential Development at					
Gillroyd Lane, Linthwaite					
Drawing Title					
Proposed Floor Plans - E Type - Plots 12 & 15					
Client					
SB Homes					
Drawn	Checked	Date	Scale	Sheet Size	Drawing No.
SC	JP	05/18	1:100	A3	0217-E-01
					Rev.
					A



FRONT ELEVATION




REAR ELEVATION




SIDE ELEVATION

\* UPPER GF & FIRST FLOOR SIDE WINDOWS TO PLOT 12 ONLY

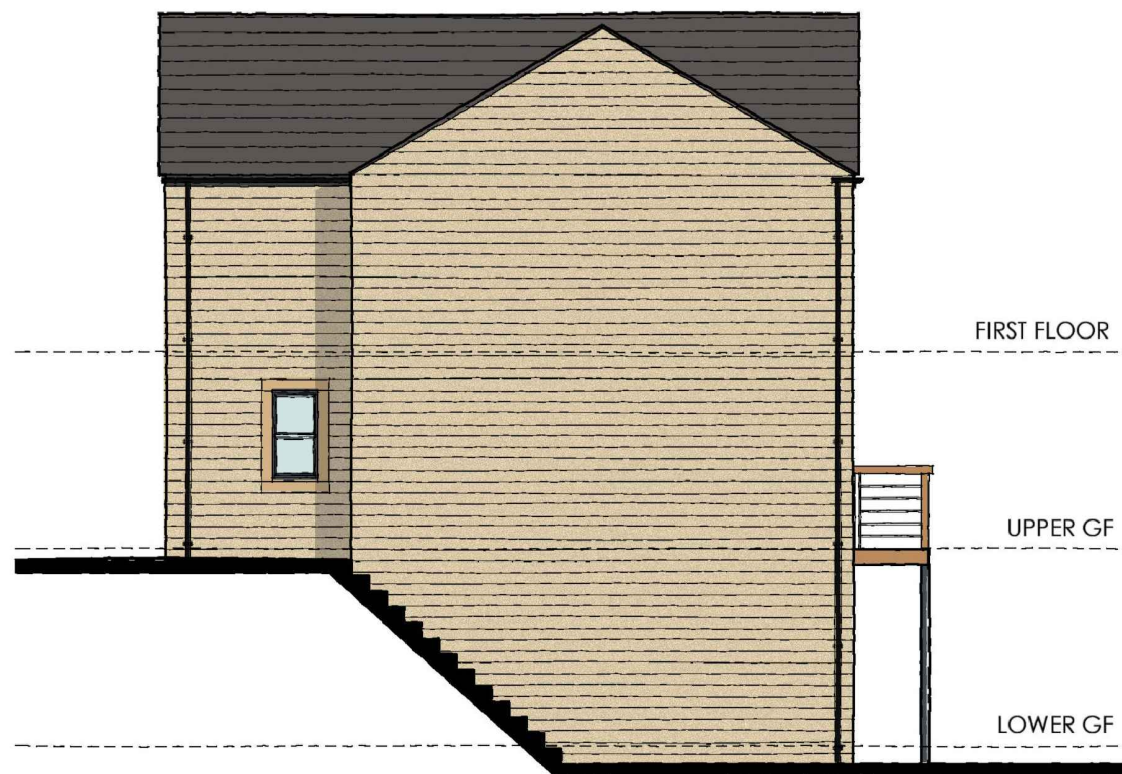


SIDE ELEVATION


Revisions:		Date		By	
No.	Comment				
A	Amended as per discussion with planning officer.	10/18		AK	
B	Contrasting stone to lower floor removed and barge boards to gables removed.	11/18		SC	
Drawing Status:					
<input type="checkbox"/>	Preliminary	<input checked="" type="checkbox"/>	Planning Permission	<input type="checkbox"/>	Building Regulation
<input type="checkbox"/>	Tender	<input type="checkbox"/>	Construction		
Job Title					
Proposed Residential Development at					
Gillroyd Lane, Linthwaite					
Drawing Title					
Proposed Elevations - E Type - Plots 12 & 15					
Client					
SB Homes					
Drawn	Checked	Date	Scale	Sheet Size	Drawing No.
SC	JP	05/18	1:100	A3	0217-E-02
					Rev.
					B

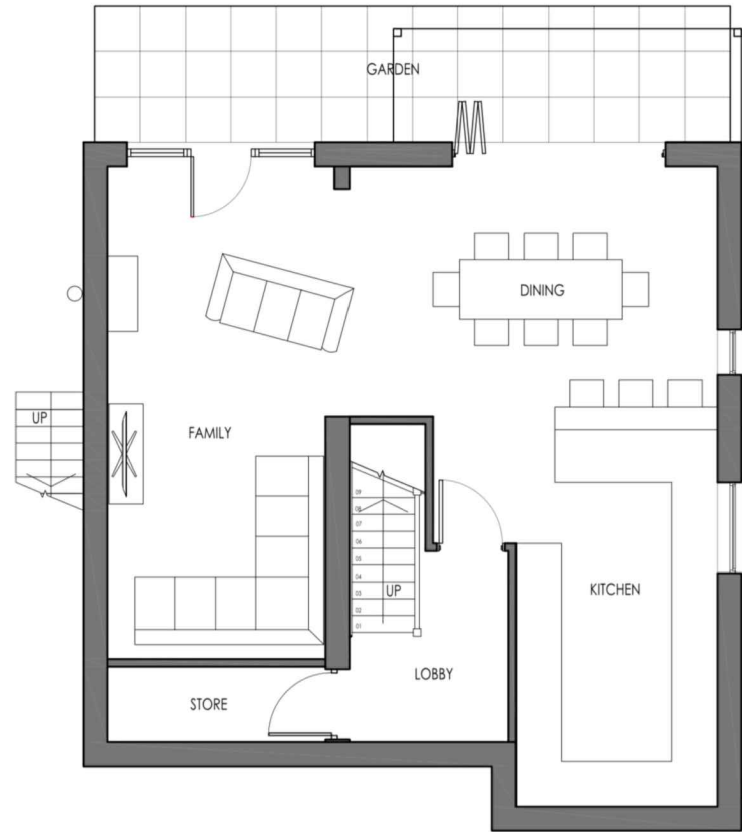

LOWER GROUND FLOOR PLAN

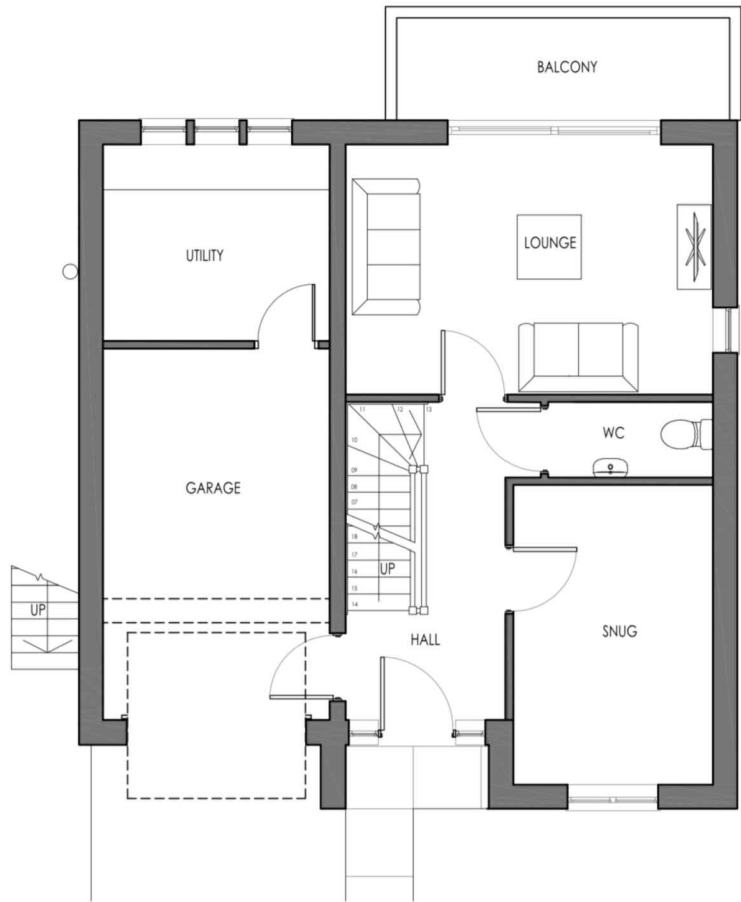

UPPER GROUND FLOOR PLAN

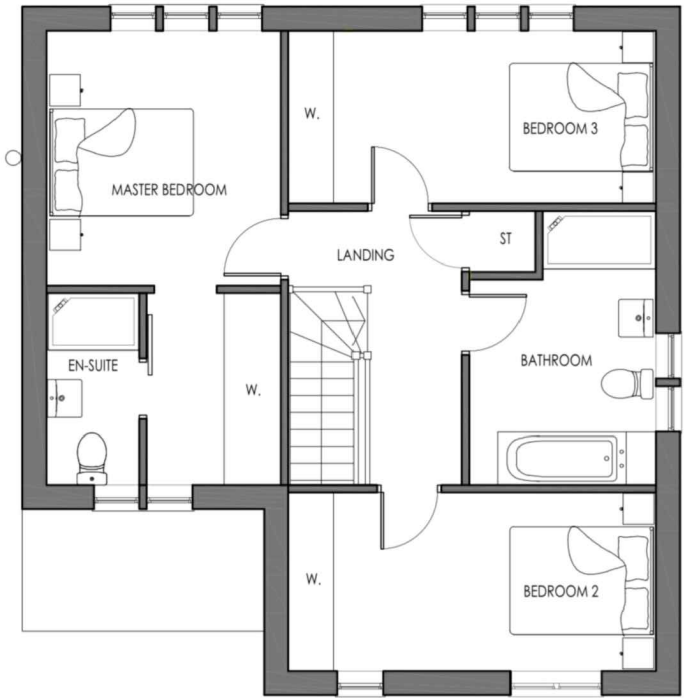

FIRST FLOOR PLAN


Revisions:							
No.	Comment			Date	By		
Drawing Status:							
<input type="checkbox"/>	Preliminary	<input checked="" type="checkbox"/>	Planning Permission	<input type="checkbox"/>	Building Regulation		
<input type="checkbox"/>	Tender	<input type="checkbox"/>	Construction				
Job Title							
Proposed Residential Development at							
Gillroyd Lane, Linthwaite							
Drawing Title							
Proposed Floor Plans - E1 Type - Plot 6							
Client							
SB Homes							
Drawn	Checked	Date	Scale	Sheet Size	Drawing No.		
AK	-	-	1:100	A3	0217-E1-01		
		Rev.					
		-					



FRONT ELEVATION



REAR ELEVATION

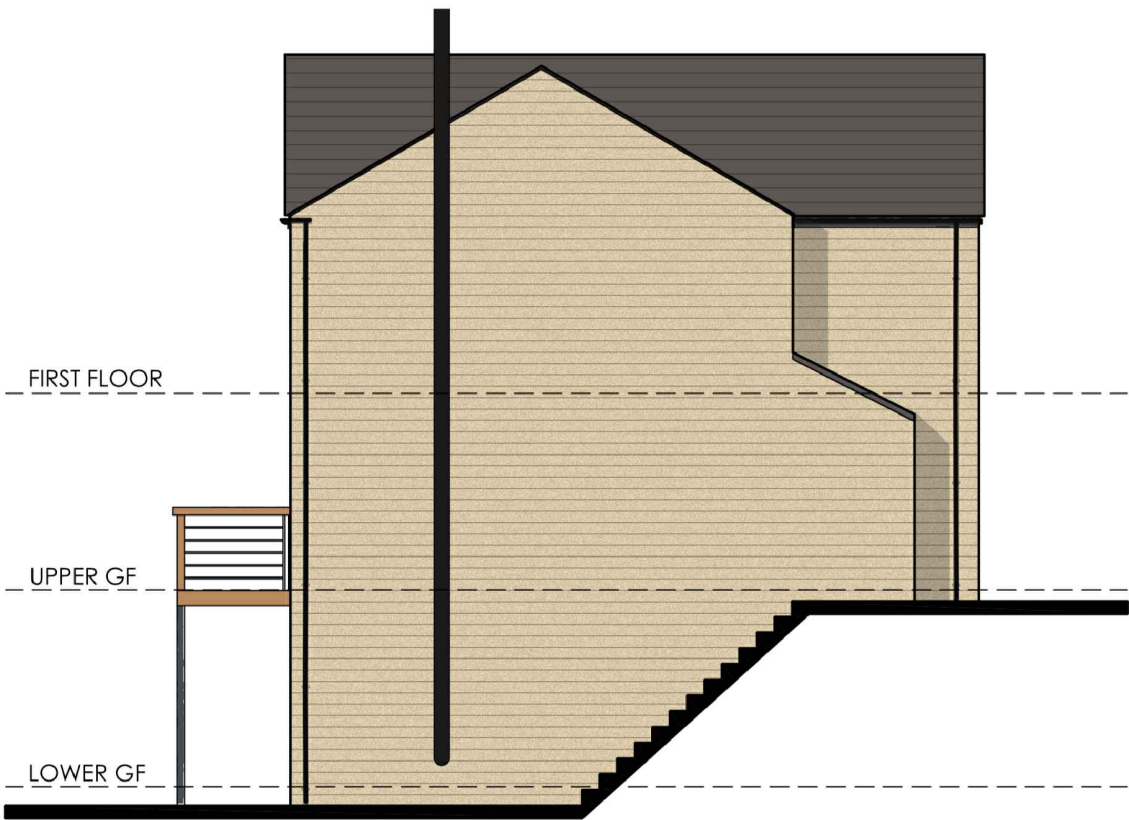


SIDE ELEVATION




SIDE ELEVATION


Revisions:		Date	By			
No.	Comment					
Drawing Status:						
<input type="checkbox"/> Preliminary	<input checked="" type="checkbox"/> Planning Permission	<input type="checkbox"/> Building Regulation	<input type="checkbox"/> Tender <input type="checkbox"/> Construction			
Job Title						
Proposed Residential Development at Gillroyd Lane, Linthwaite						
Drawing Title						
Proposed Elevations - E1 Type - Plot 6						
Client						
SB Homes						
Drawn	Checked	Date	Scale	Sheet Size	Drawing No.	Rev.
AK	-	-	1:100	A3	0217-E1-02	-

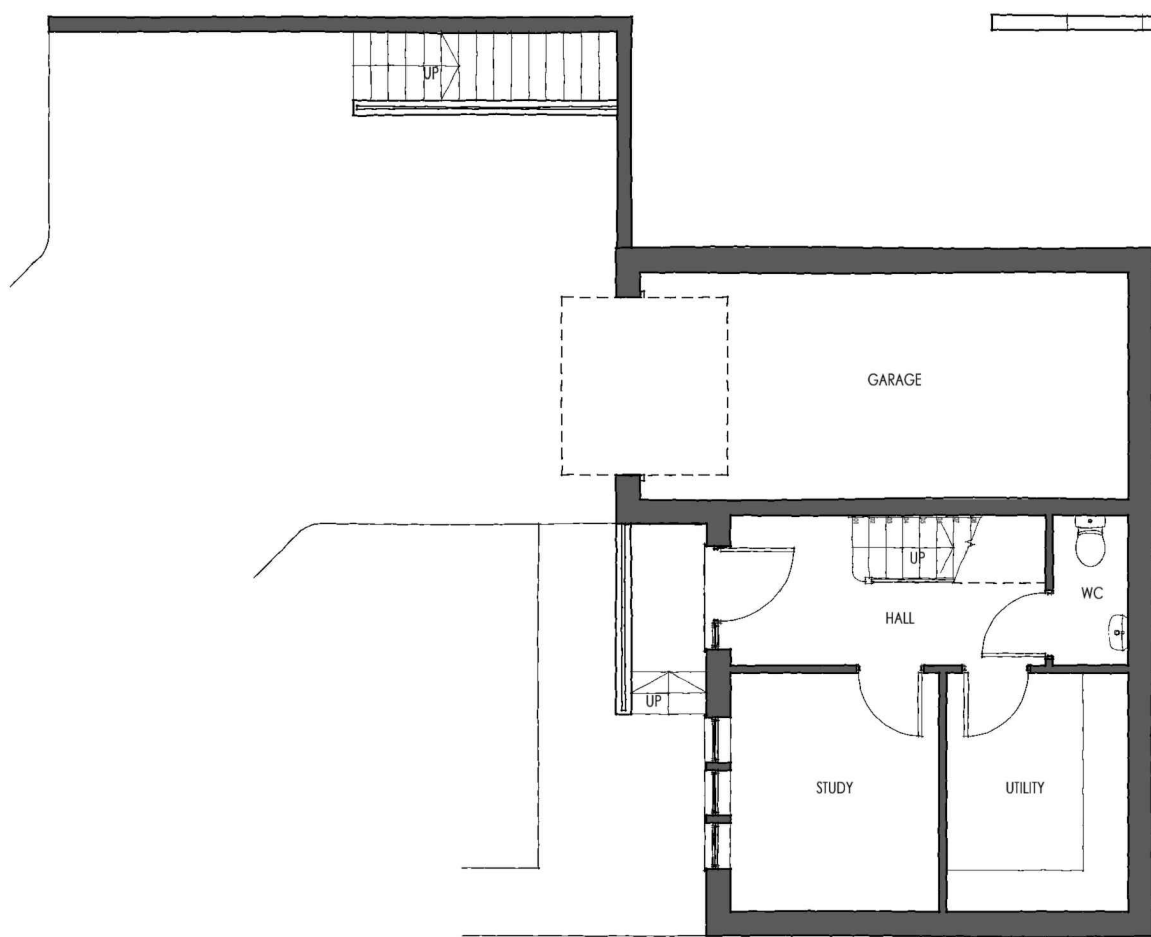

LOWER GROUND FLOOR PLAN


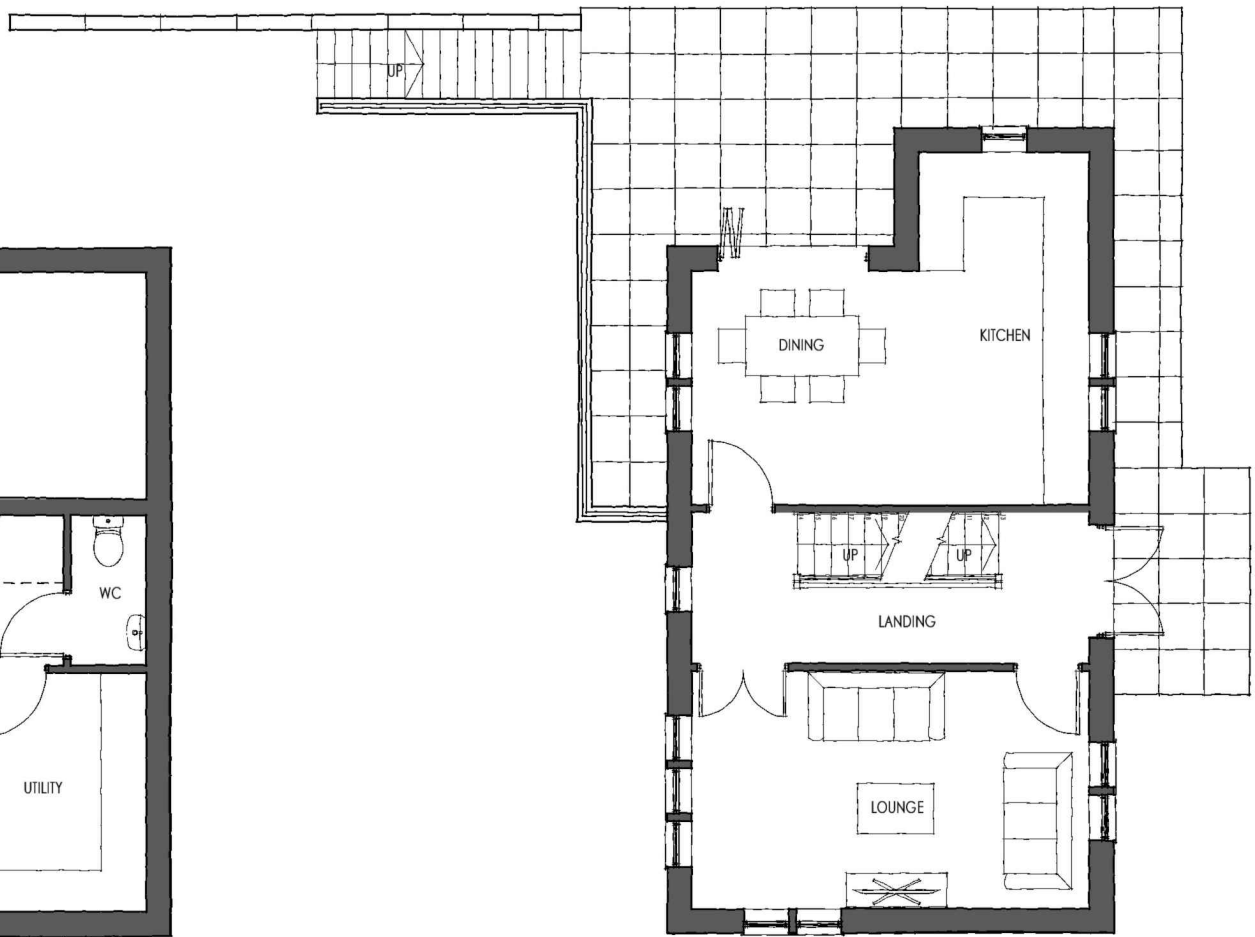


UPPER GROUND FLOOR PLAN

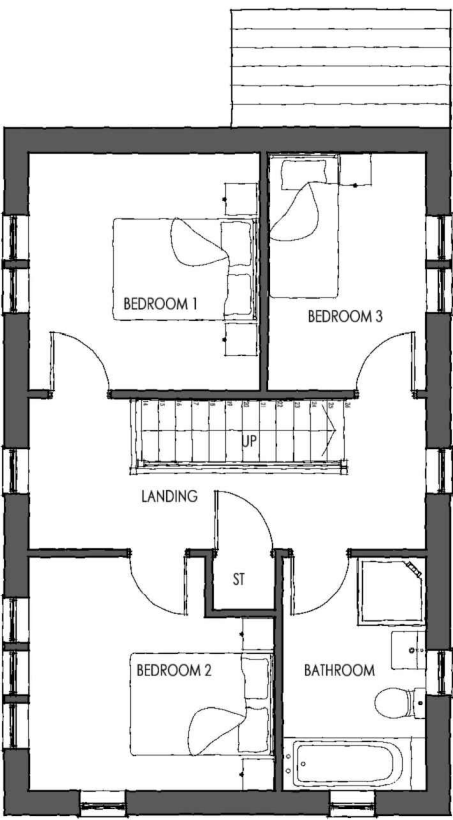


FIRST FLOOR PLAN


Revisions:				Date		By			
No.	Comment			10/18		AK			
A	Amended as per discussion with planning officer.			11/18		AK			
B	Amended in line with comments from Structural Engineers, HHA.								
Drawing Status:									
<input type="checkbox"/>	Preliminary	<input checked="" type="checkbox"/>	Planning Permission	<input type="checkbox"/>	Building Regulation	<input type="checkbox"/>	Tender	<input type="checkbox"/>	Construction
Job Title							Proposed Residential Development at Gillroyd Lane, Linthwaite		
Drawing Title							Proposed Floor Plans - F - Plot 18		
Client							SB Homes		
Drawn	Checked	Date	Scale	Sheet Size	Drawing No.	Rev.			
ON	JP	07/17	1:100	A3	0217-F-01	B			

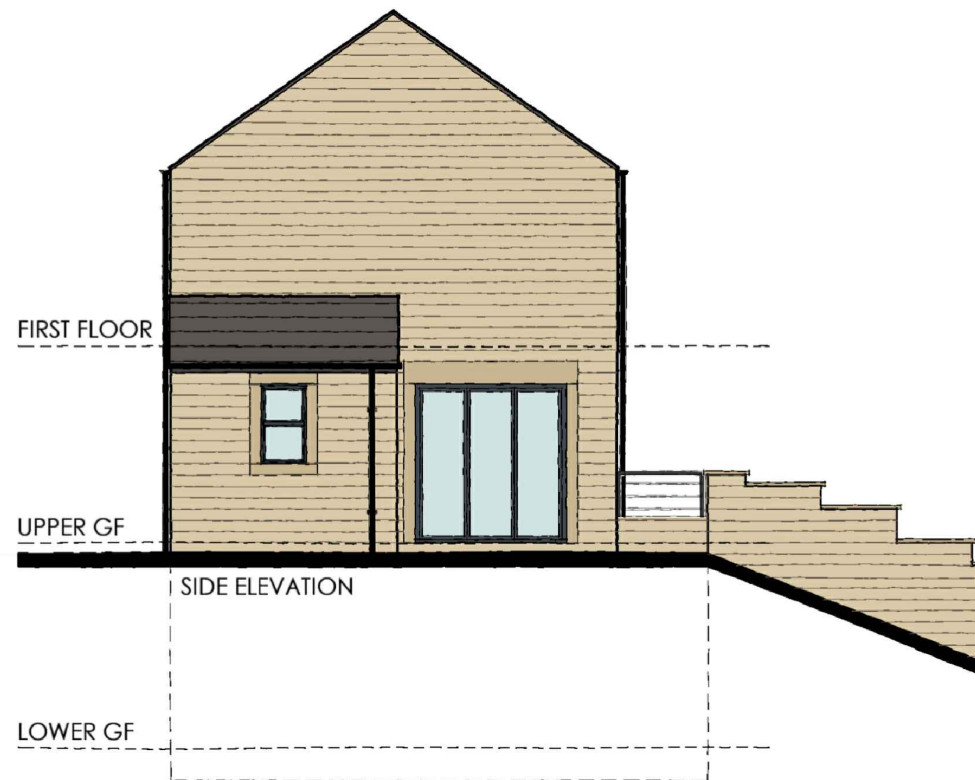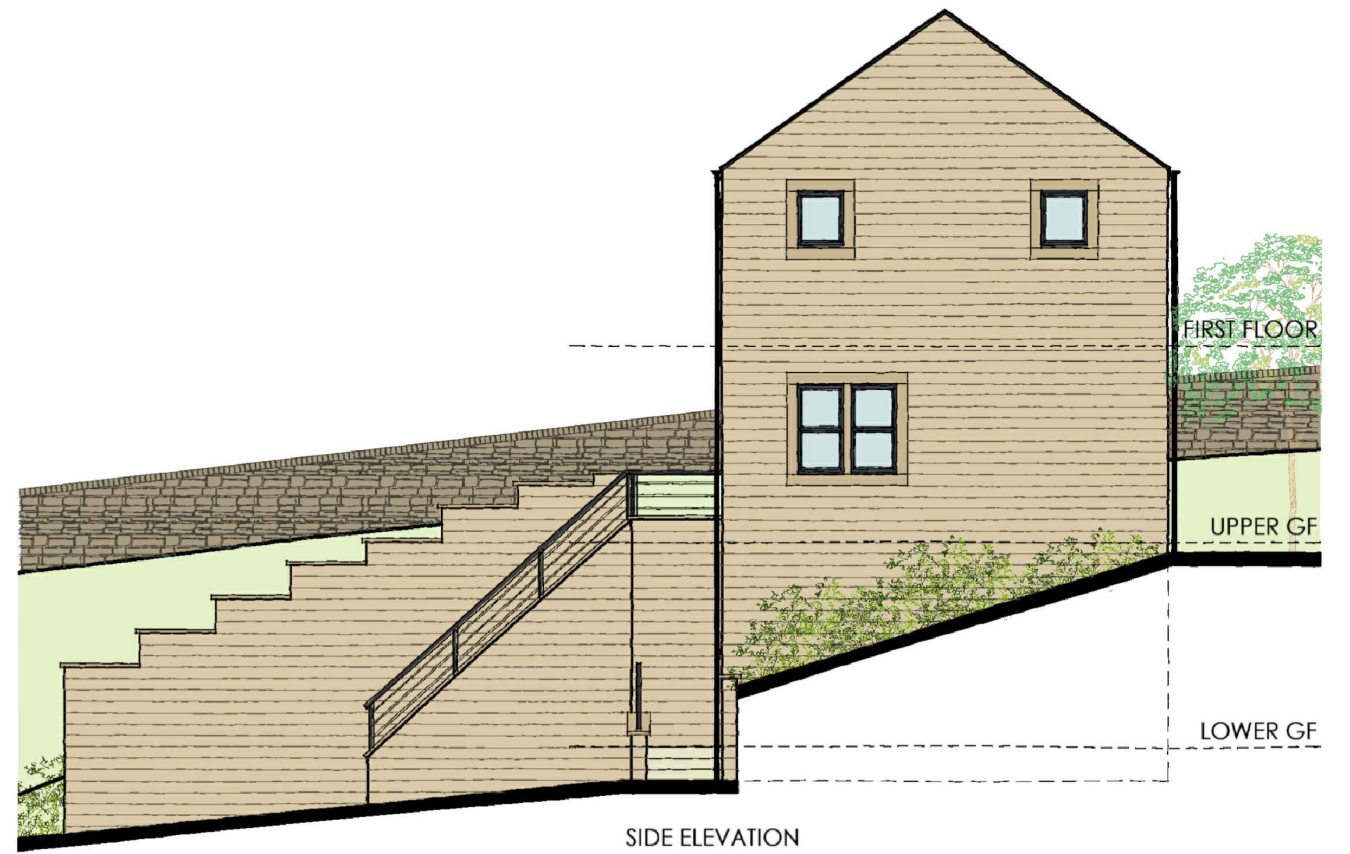


Revisions:		Date	By
No.	Comment		
A	Amended as per discussion with planning officer.	10/18	AK
B	Amended in line with comments from Structural Engineers, HHA.	11/18	AK
Drawing Status:			
<input type="checkbox"/>	<input checked="" type="checkbox"/> Preliminary	<input type="checkbox"/> Planning Permission	<input type="checkbox"/> Building Regulation
<input type="checkbox"/>	<input type="checkbox"/> Tender	<input type="checkbox"/> Construction	
Job Title			
Proposed Residential Development at Gillroyd Lane, Linthwaite			
Drawing Title			
Proposed Elevations - F - Plot 18			
Client			
SB Homes			
Drawn	Checked	Date	Scale
ON	JP	07/17	1:100
Sheet Size	Drawing No.	Rev.	
A3	0217-F-02	B	

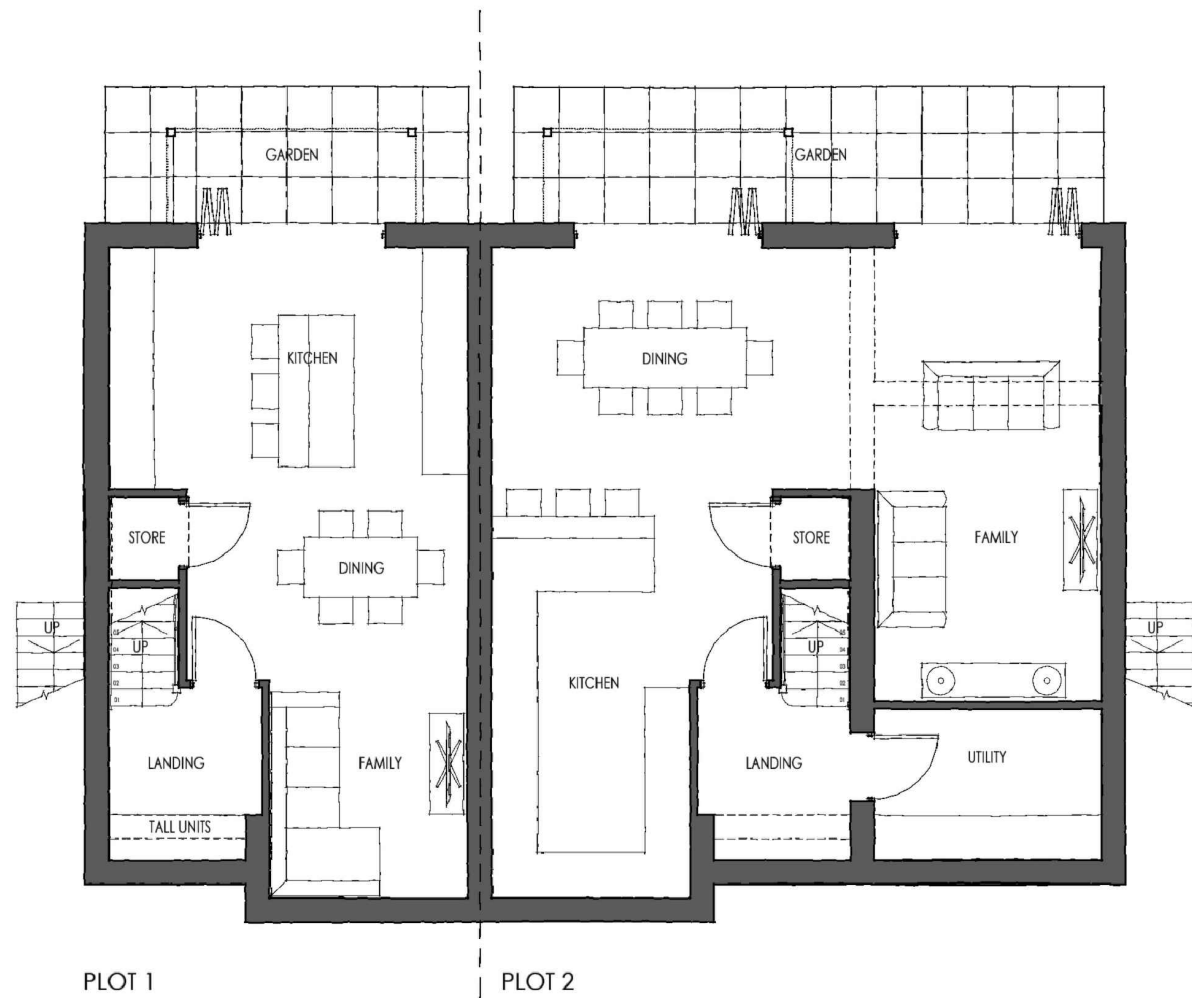

LOWER GROUND FLOOR PLAN

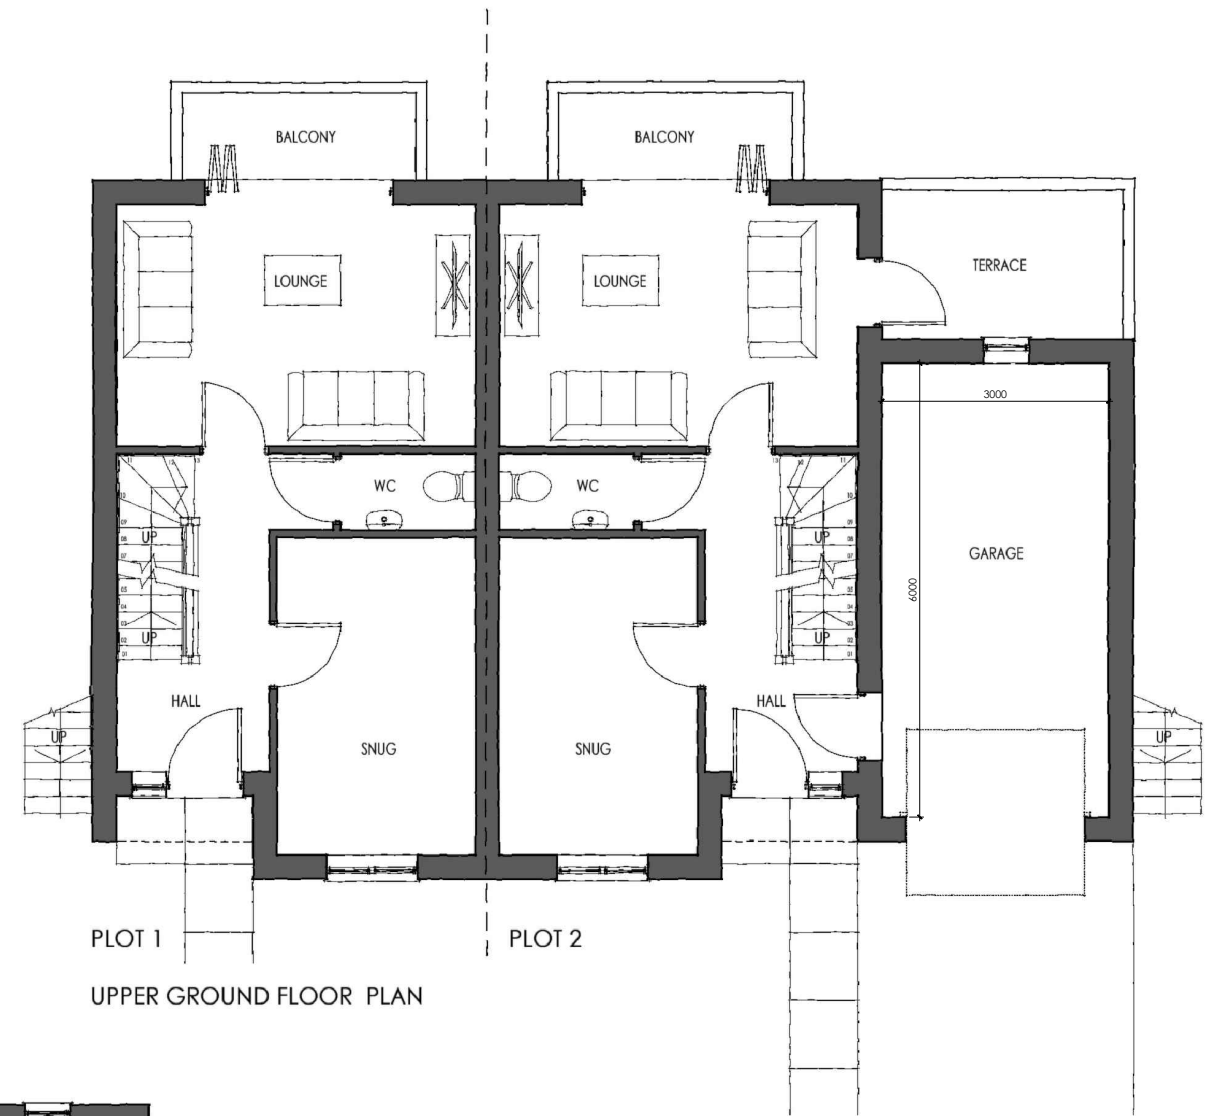

UPPER GROUND FLOOR PLAN

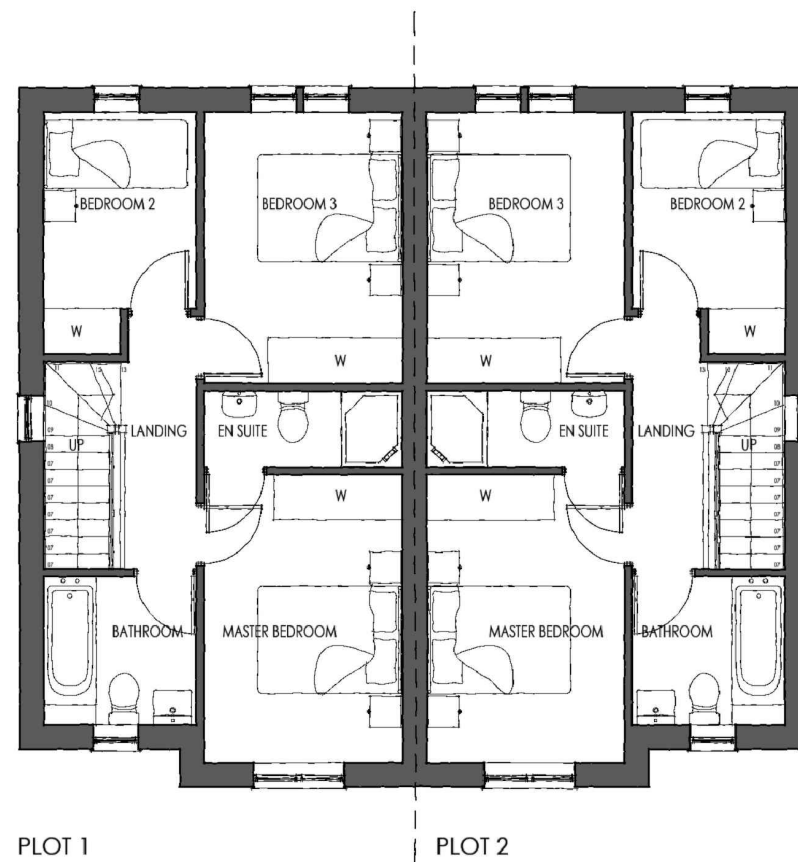

FIRST FLOOR PLAN


Revisions:		Date		By	
No.	Comment				
Drawing Status:					
<input type="checkbox"/>	Preliminary	<input checked="" type="checkbox"/>	Planning Permission	<input type="checkbox"/>	Building Regulation
<input type="checkbox"/>	Tender	<input type="checkbox"/>	Construction		
Job Title					
Proposed Residential Development at Gillroyd Lane, Linthwaite					
Drawing Title					
Proposed Floor Plans - S1 Type - Plots 1 & 2					
Client					
SB Homes					
Drawn	Checked	Date	Scale	Sheet Size	Drawing No.
SC	JP	05/18	1:100	A3	0217-S1-01
		Rev.			




PLOT 1  
FRONT ELEVATION



PLOT 2  
REAR ELEVATION

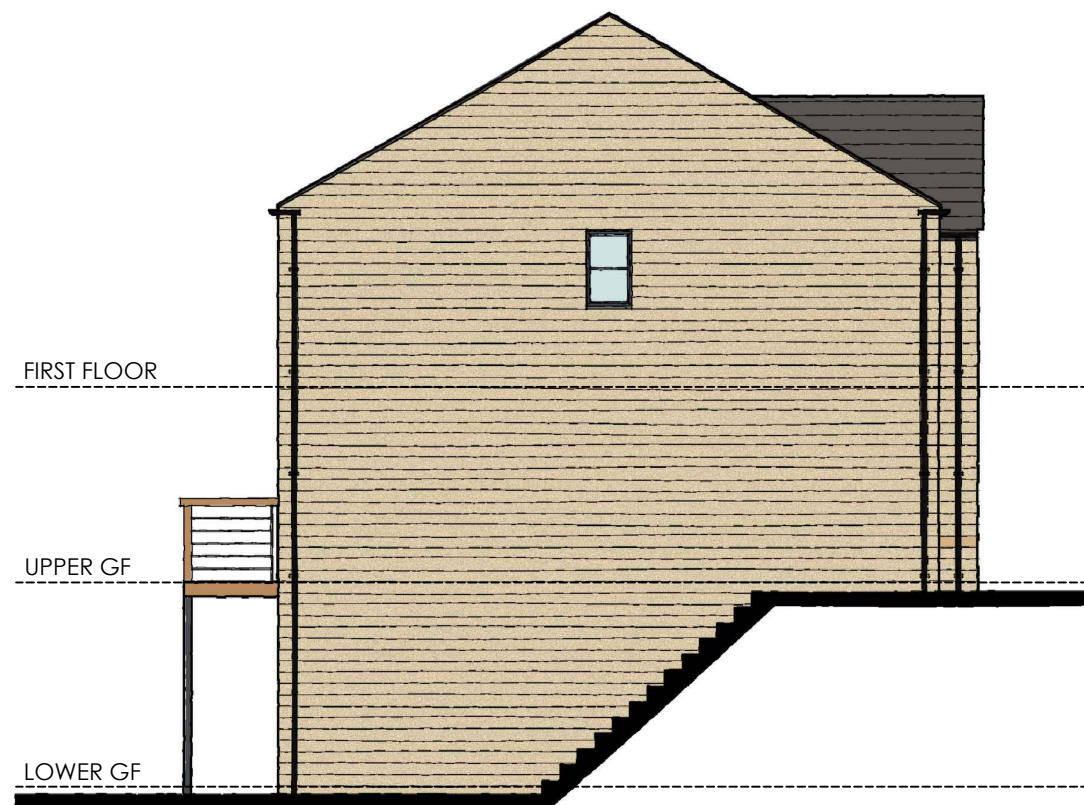


PLOT 1  
SIDE ELEVATION

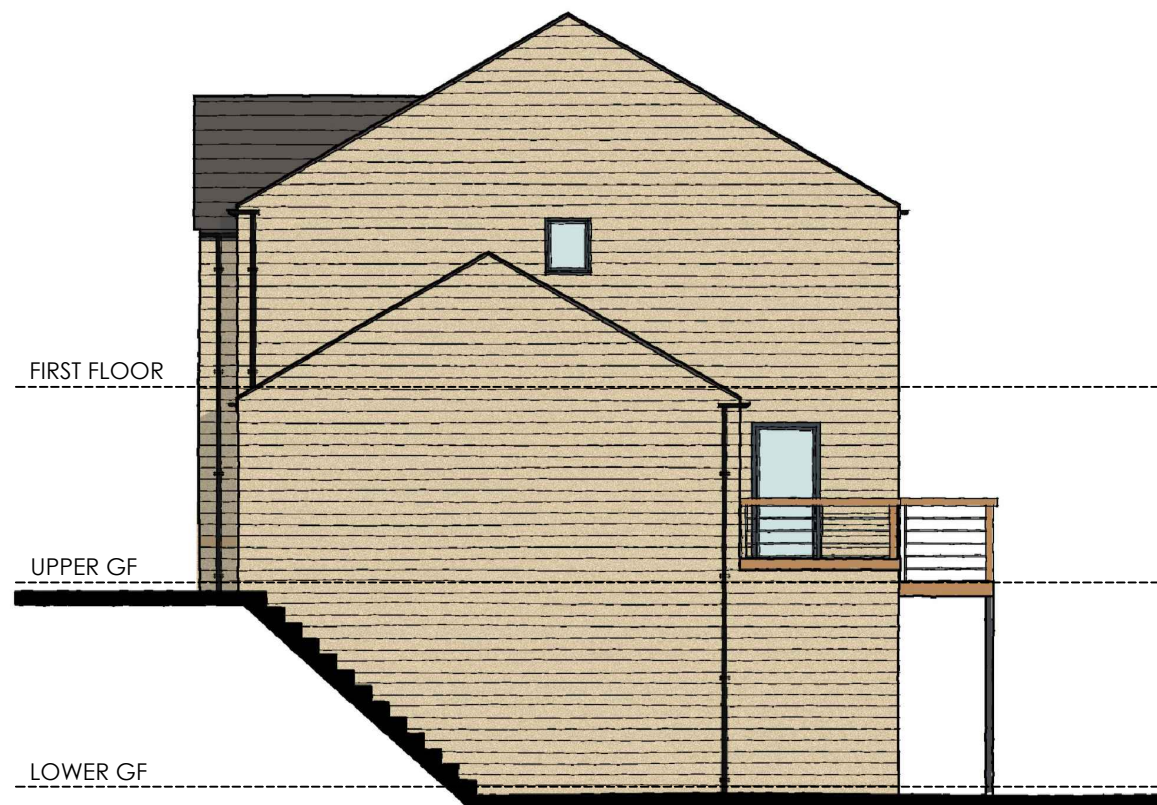

PLOT 2  
SIDE ELEVATION


Revisions:		Date	By
No.	Comment		
A	Contrasting stone to lower floor removed and barge boards to gables removed.	11/18	SC
Drawing Status:			
<input type="checkbox"/>	Preliminary	<input checked="" type="checkbox"/> Planning Permission	<input type="checkbox"/> Building Regulation
<input type="checkbox"/>	Tender	<input type="checkbox"/> Construction	
Job Title			
Proposed Residential Development at Gillroyd Lane, Linthwaite			
Drawing Title			
Proposed Elevations - S1 Type - Plots 1 & 2			
Client			
SB Homes			
Drawn	Checked	Date	Scale
SC	JP	05/18	1:100
Sheet Size	Drawing No.	Rev.	
A3	0217-S1-02	A	

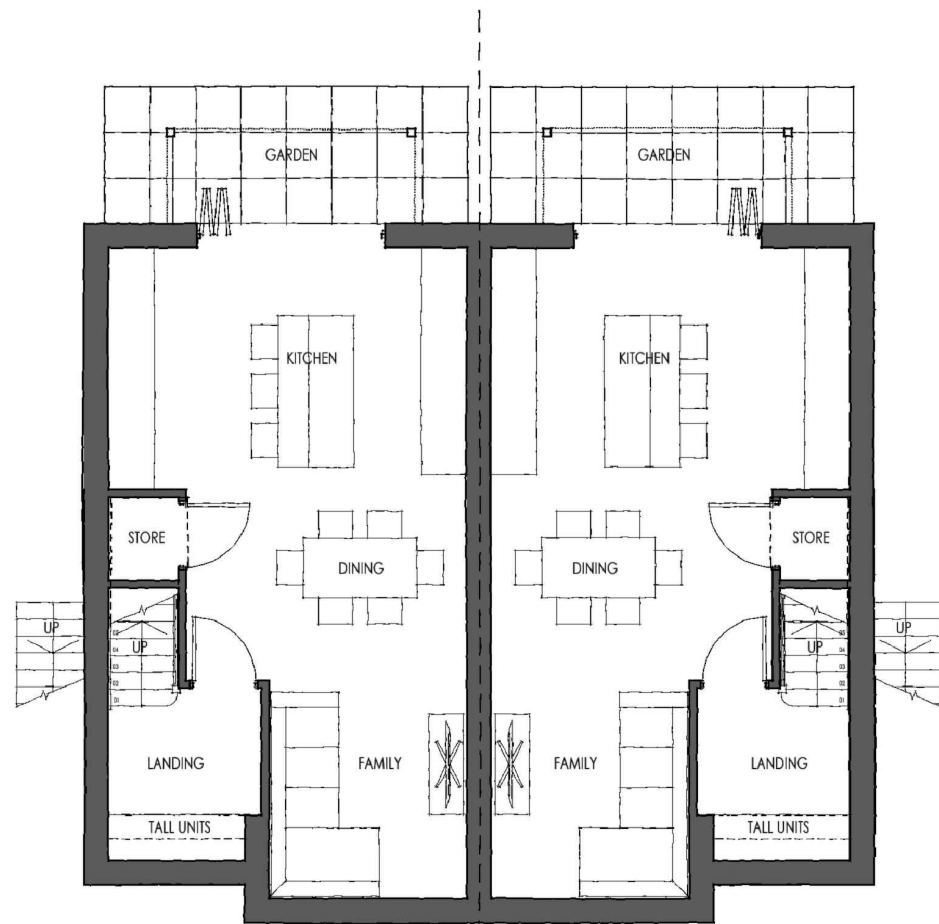

PLOT 16

PLOT 17


LOWER GROUND FLOOR PLAN

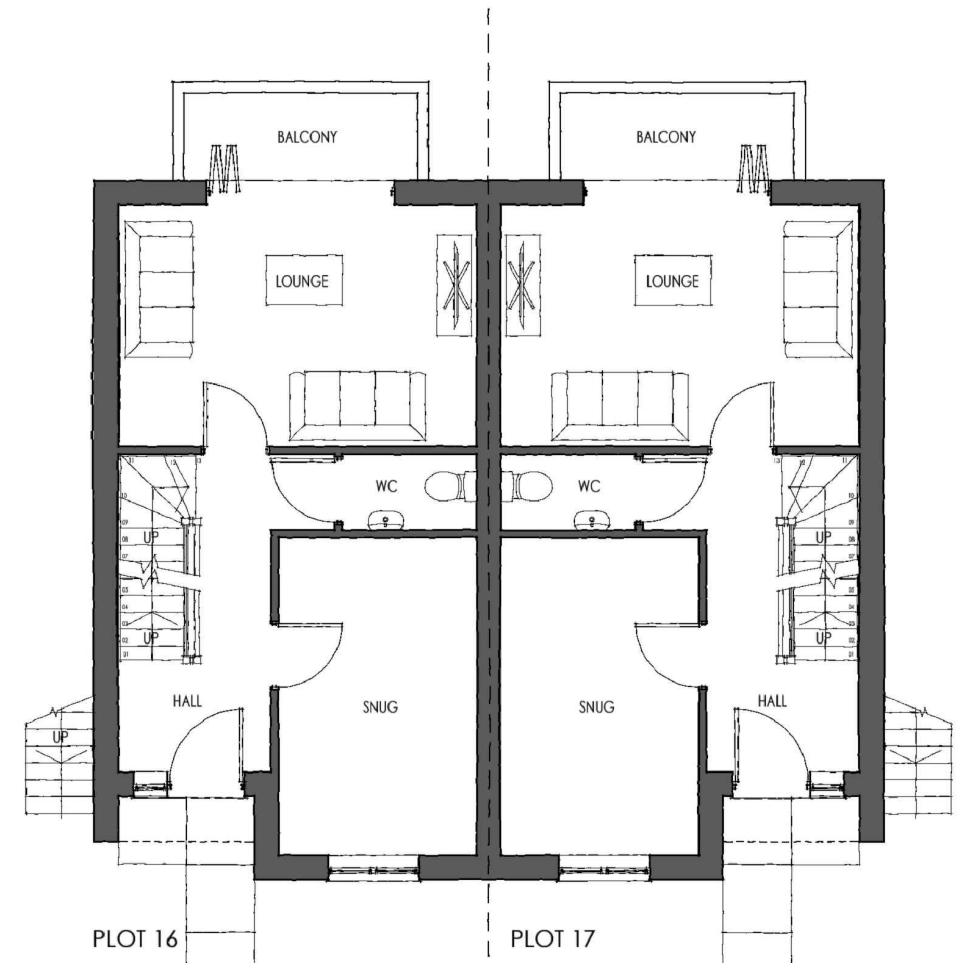

PLOT 16

PLOT 17

UPPER GROUND FLOOR PLAN

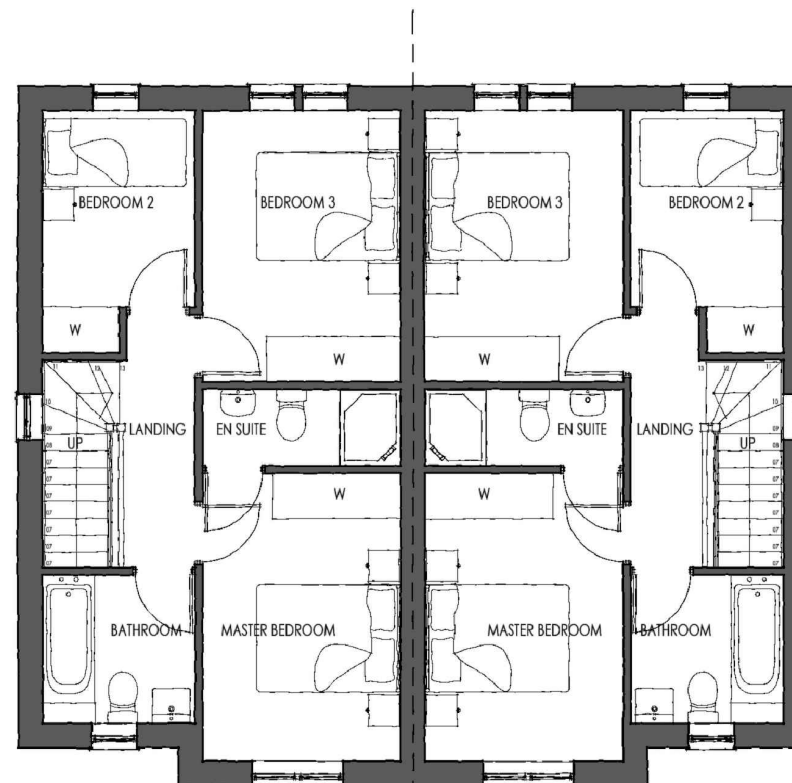

PLOT 16

PLOT 17

FIRST FLOOR PLAN


Revisions:		Date		By	
No.	Comment				
Drawing Status:					
<input type="checkbox"/>	Preliminary	<input checked="" type="checkbox"/>	Planning Permission	<input type="checkbox"/>	Building Regulation
<input type="checkbox"/>	Tender	<input type="checkbox"/>	Construction		
Job Title					
Proposed Residential Development at Gillroyd Lane, Linthwaite					
Drawing Title					
Proposed Floor Plans - S1 Type - Plots 16 & 17					
Client					
SB Homes					
Drawn	Checked	Date	Scale	Sheet Size	Drawing No.
AK	JP		1:100	A3	0217-S1-03




FRONT ELEVATION



REAR ELEVATION

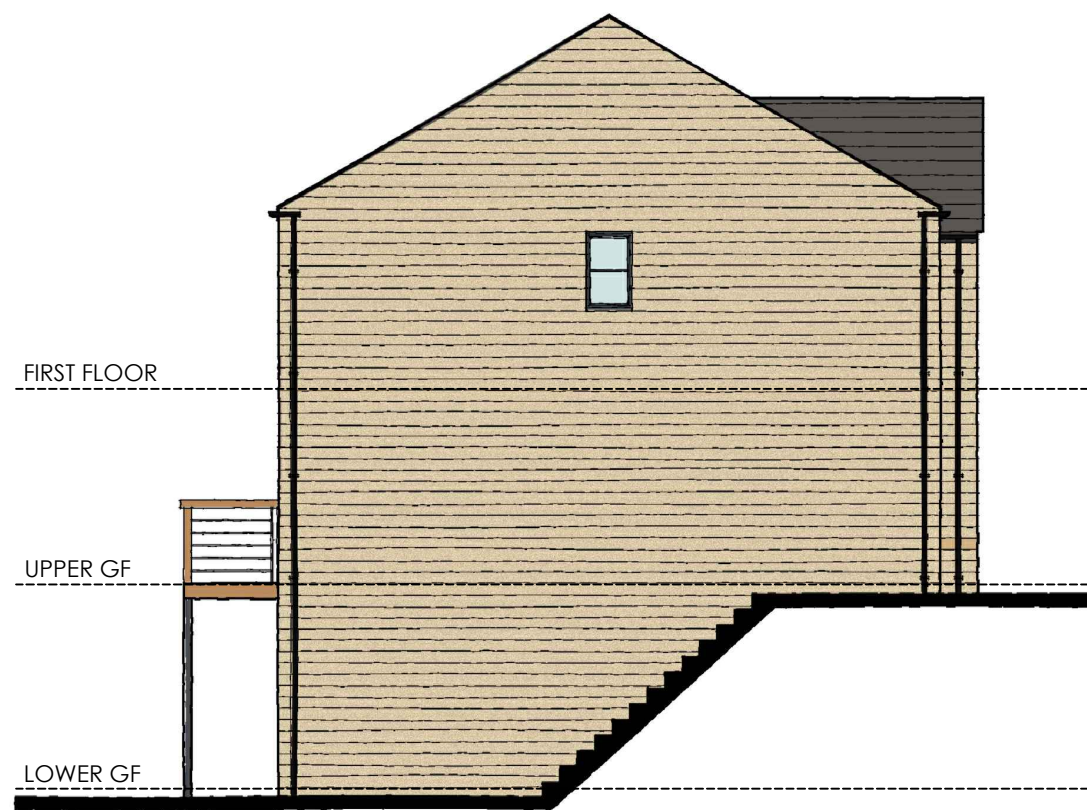


SIDE ELEVATION

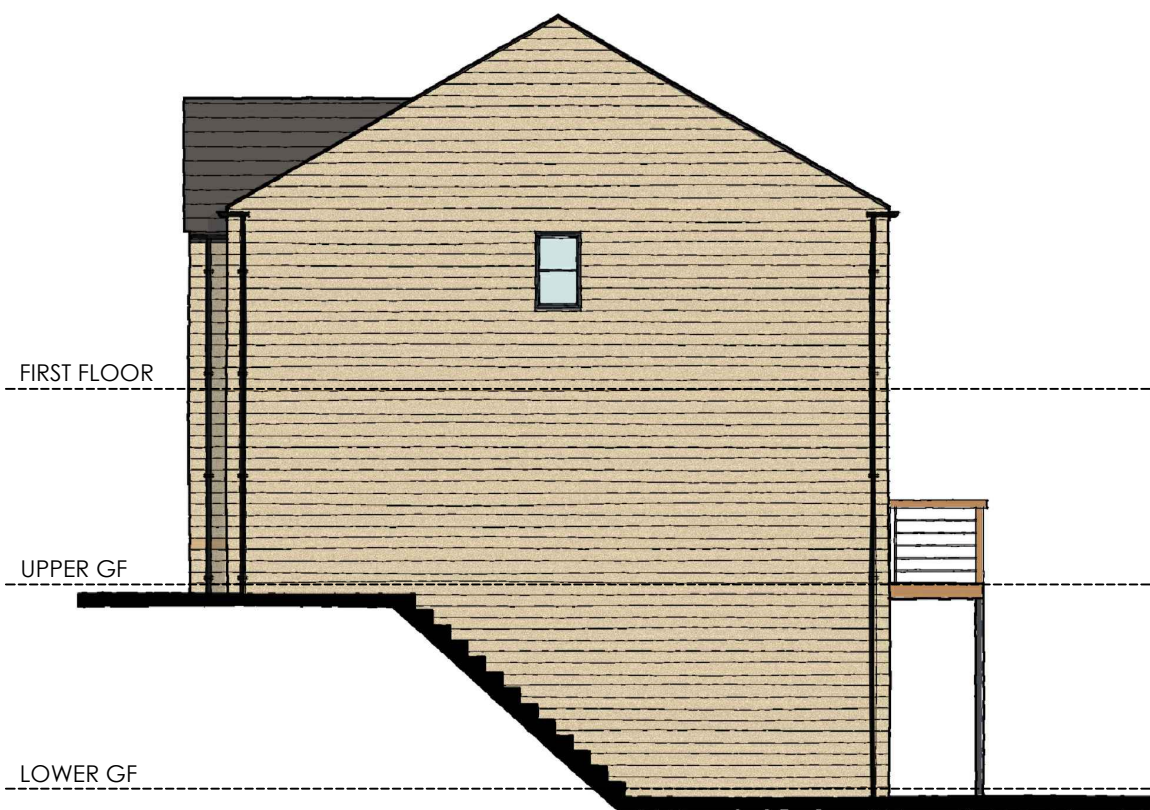


SIDE ELEVATION

Revisions:


No.	Comment	Date	By			
Drawing Status:						
<input type="checkbox"/>	Preliminary	<input checked="" type="checkbox"/> Planning Permission	<input type="checkbox"/> Building Regulation			
<input type="checkbox"/>	Tender	<input type="checkbox"/> Construction				
Job Title						
Proposed Residential Development at Gillroyd Lane, Linthwaite						
Drawing Title						
Proposed Elevations - S1 Type - Plots 16 & 17						
Client						
SB Homes						
Drawn	Checked	Date	Scale	Sheet Size	Drawing No.	Rev
AK	JP		1:100	A3	0217-S1-04	

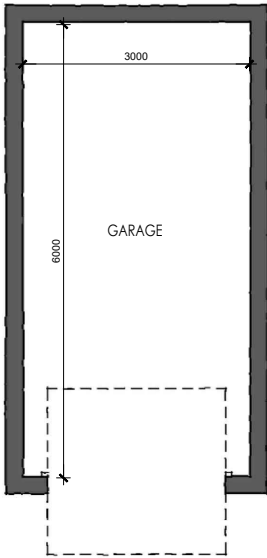


FLOOR PLAN

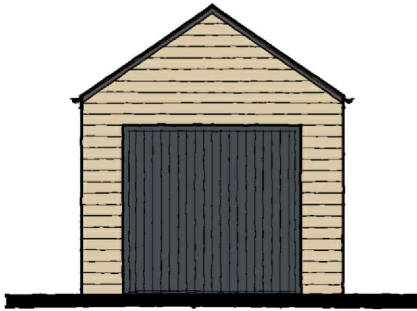

FRONT ELEVATION

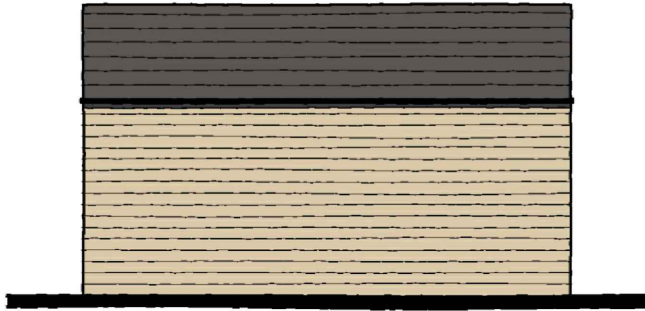

SIDE ELEVATION

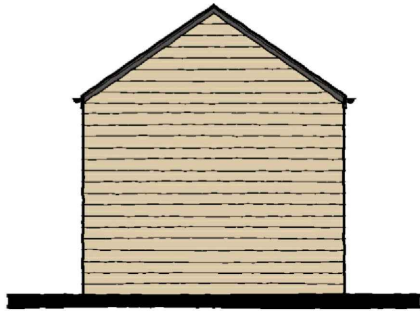

REAR ELEVATION



SIDE ELEVATION

Revisions:					
No.	Comment			Date	By
A	Door colour changed.			06/18	SC
Drawing Status:					
<input type="checkbox"/> Preliminary	<input checked="" type="checkbox"/> Planning Permission	<input type="checkbox"/> Building Regulation	<input type="checkbox"/> Tender	<input type="checkbox"/> Construction	
Job Title					
Proposed Residential Development at Gillroyd Lane, Linthwaite					
Drawing Title					
Proposed Detached Single Garage					
Client					
SB Homes					
Drawn	Checked	Date	Scale	Sheet Size	Drawing No. Rev.
AK	JP	12/17	1:100	A3	0217- DG-01 A