
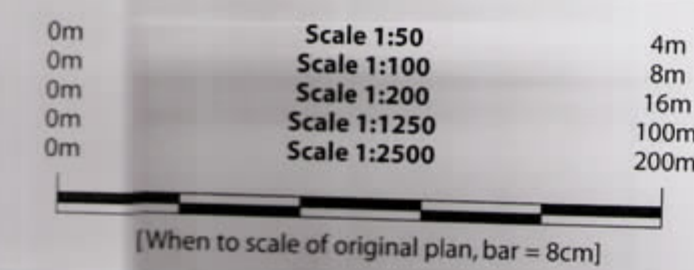


OFFICE COPY

14 CHILD LANE
ROBERTTOWN
LIVERSEDGE
WEST YORKSHIRE
WF15 7LZ

KIRKLEBS METROPOLITAN COUNCIL
REFUSED
16 NOV 2001
TO BE READ IN CONJUNCTION WITH THE
APPLICATION AND DECISION DOCUMENTS
PLANNING SERVICES

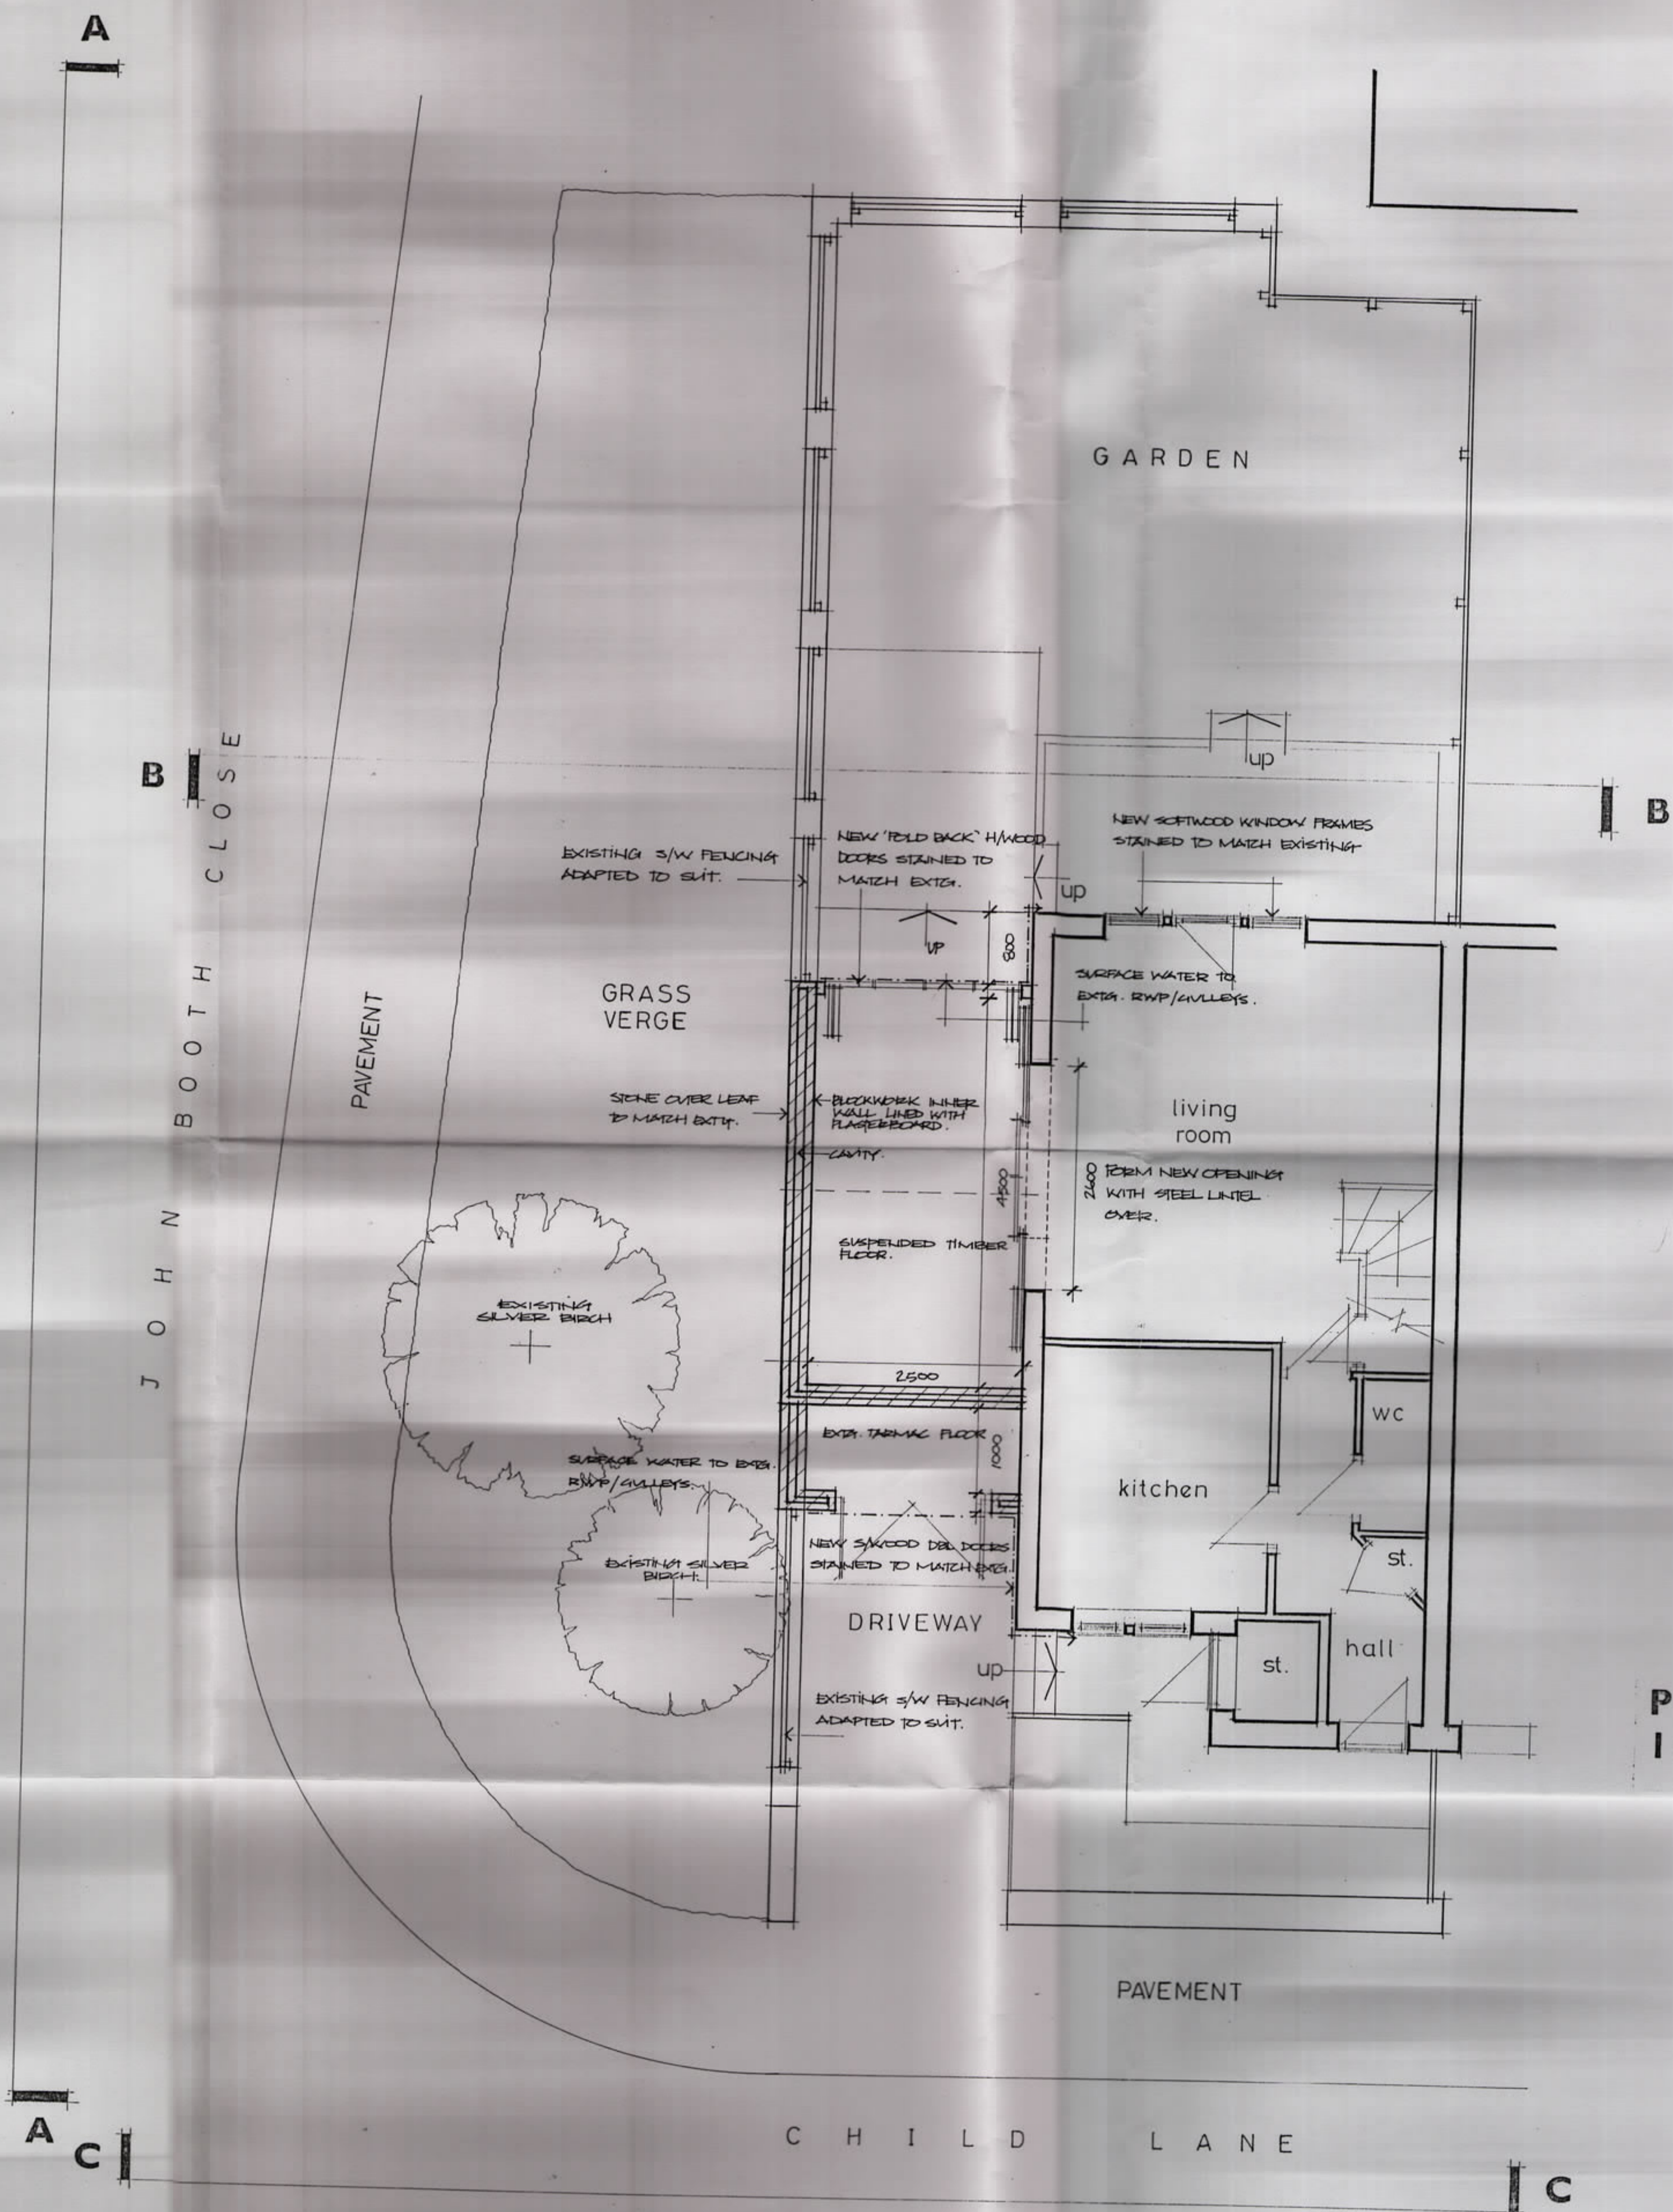

PLAN
1:50 scale

Adam
Hickling
INTERIOR DESIGNER

14 Child Lane, Roberttown
Liversedge, West Yorkshire
WF15 7LZ
t. 01924 523735
f. 01924 50 3954
email:
adam.hickling@ntlworld.com

DWG No. 003
Plan as Proposed

YOU ARE ADVISED TO CONTACT
PLANNING CONTROL PRIOR TO
CONSTRUCTING ANY BUILDING
WORKS AS A PERSONAL MAY
BE REQUIRED
KIRKLEBS METROPOLITAN COUNCIL
19 SEP 2001
RECEIVED