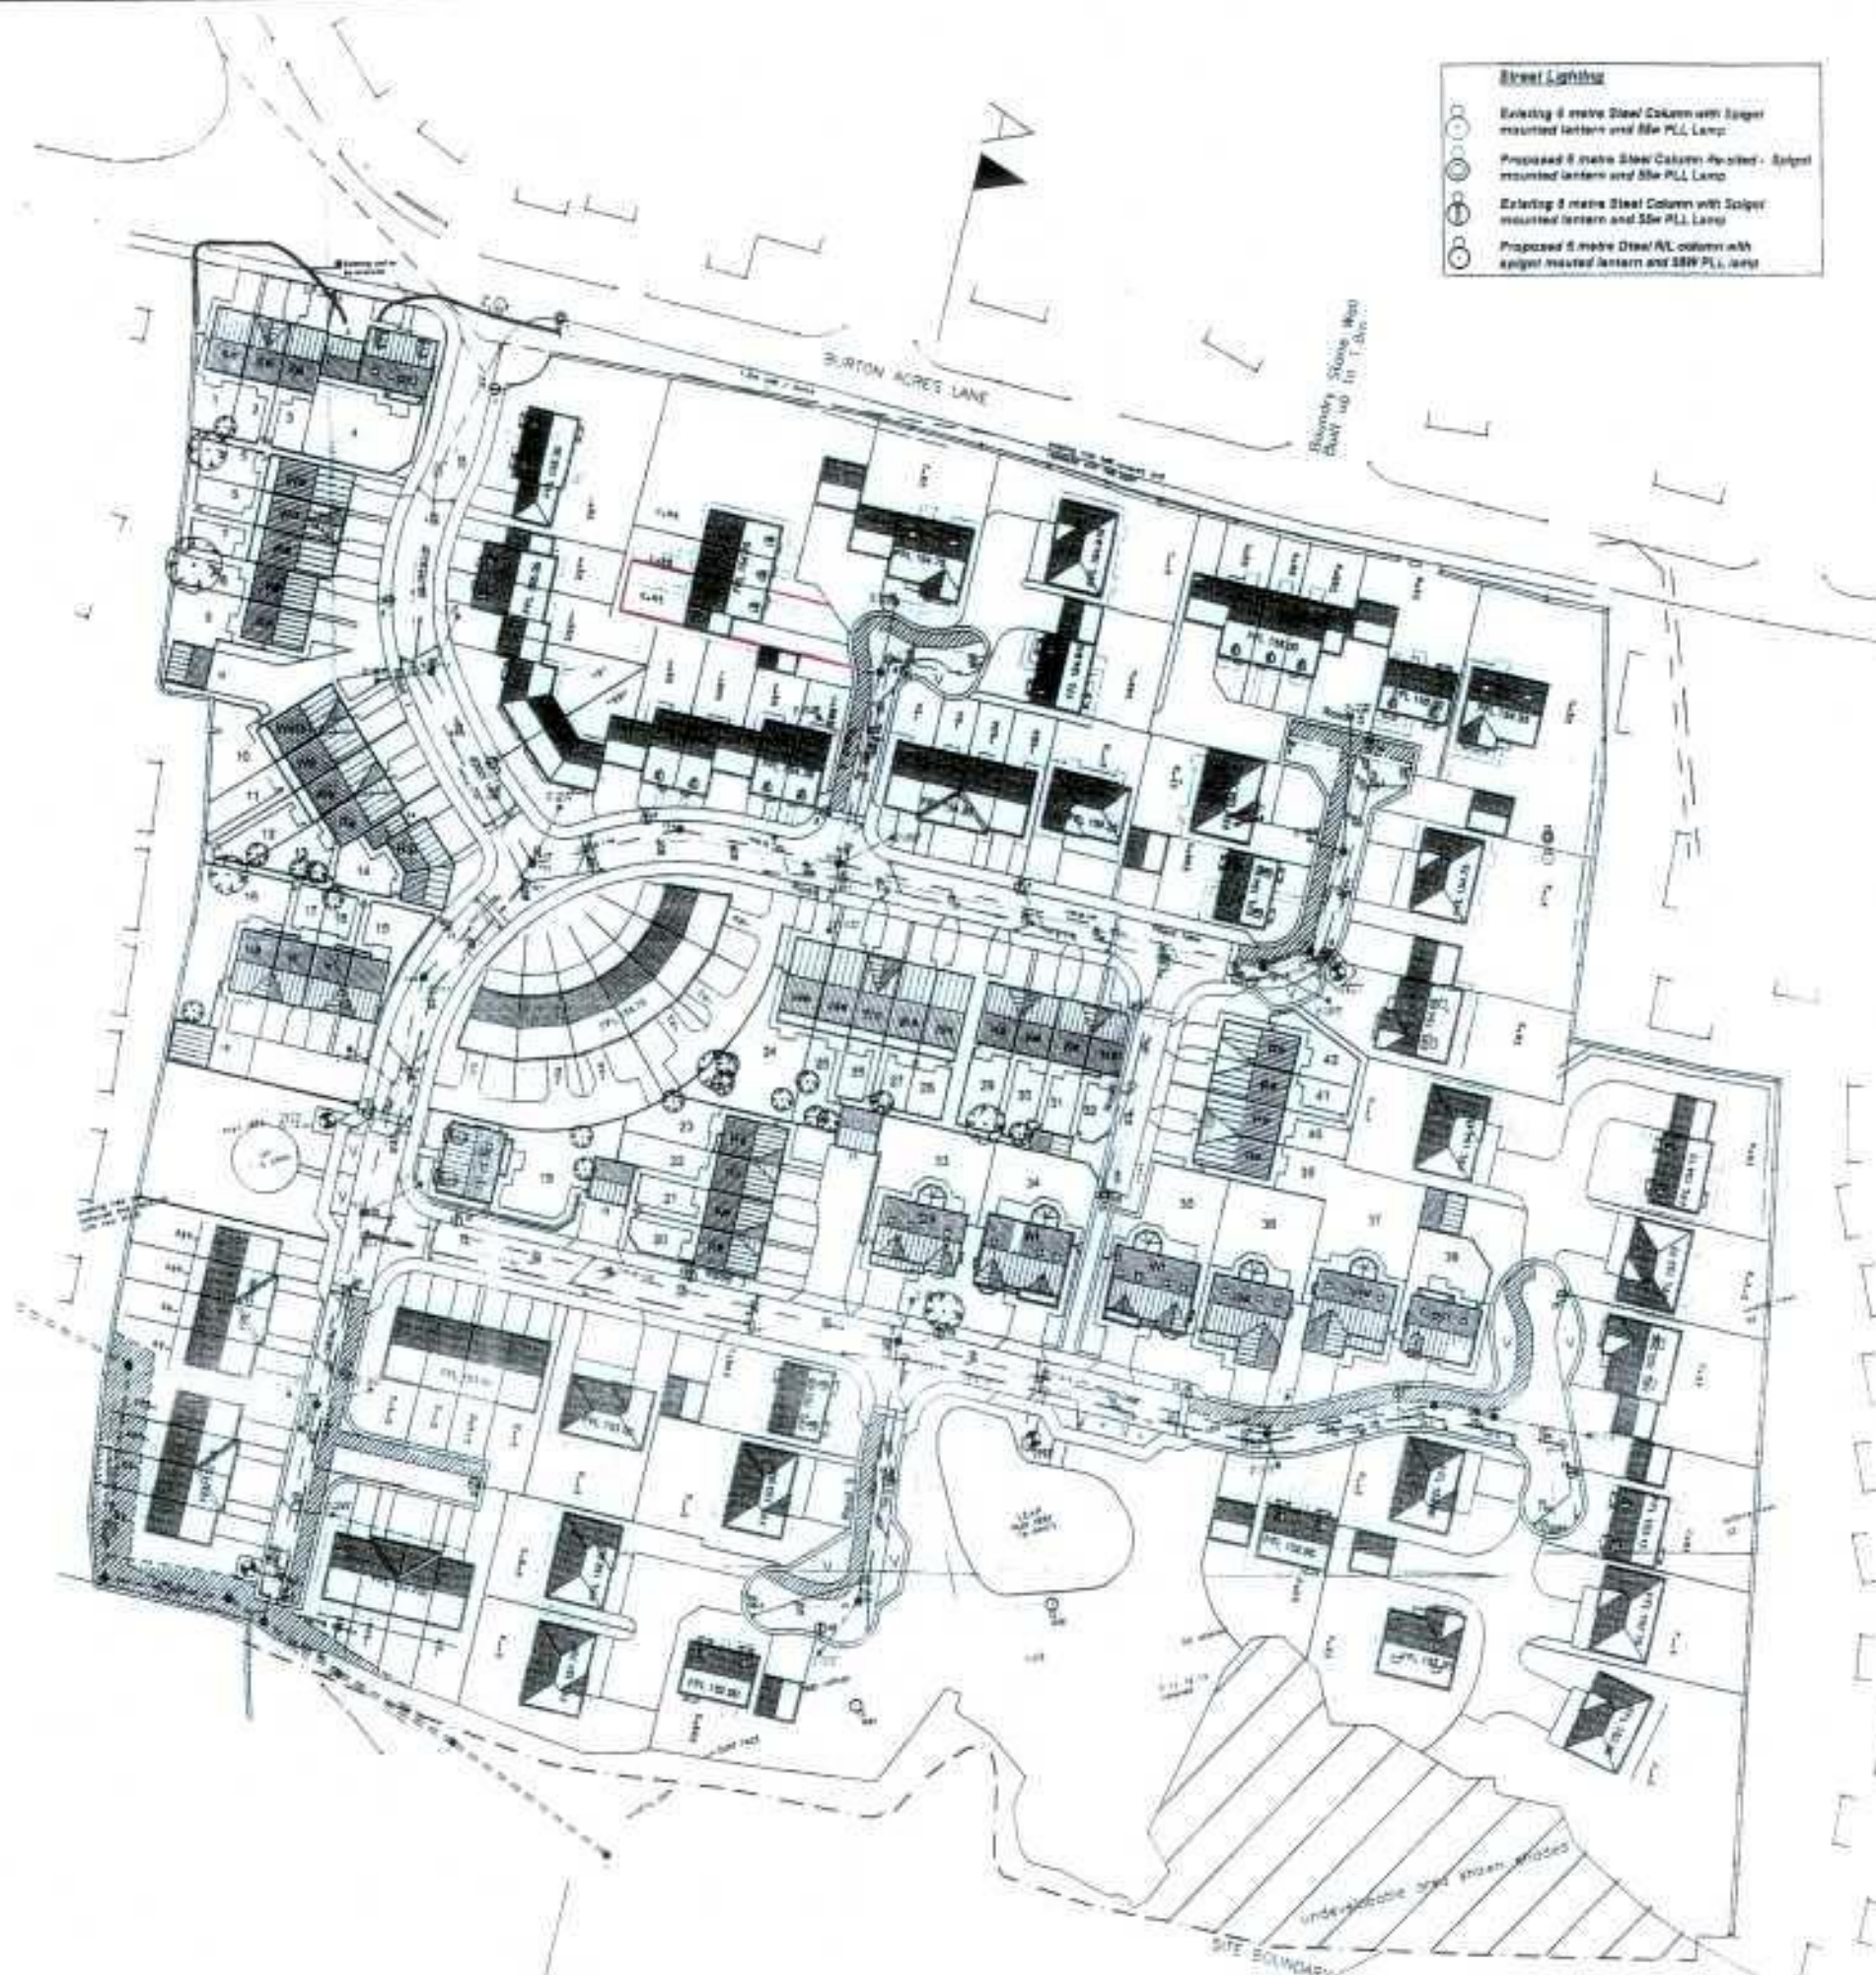


OFFICE COPY




[illegible]

JSM
DESIGNS
LIMITED

Civil & Structural Design Consultants



432 Dewsbury Road

Leeds LS11 7DF

TEL: (011) 31-2701 800-Fax: (011) 31-2701242

KIRKLEES METROPOLITAN COUNCIL

31 JAN 2006

RECEIVED

1	2	
