


OFFICE COPY

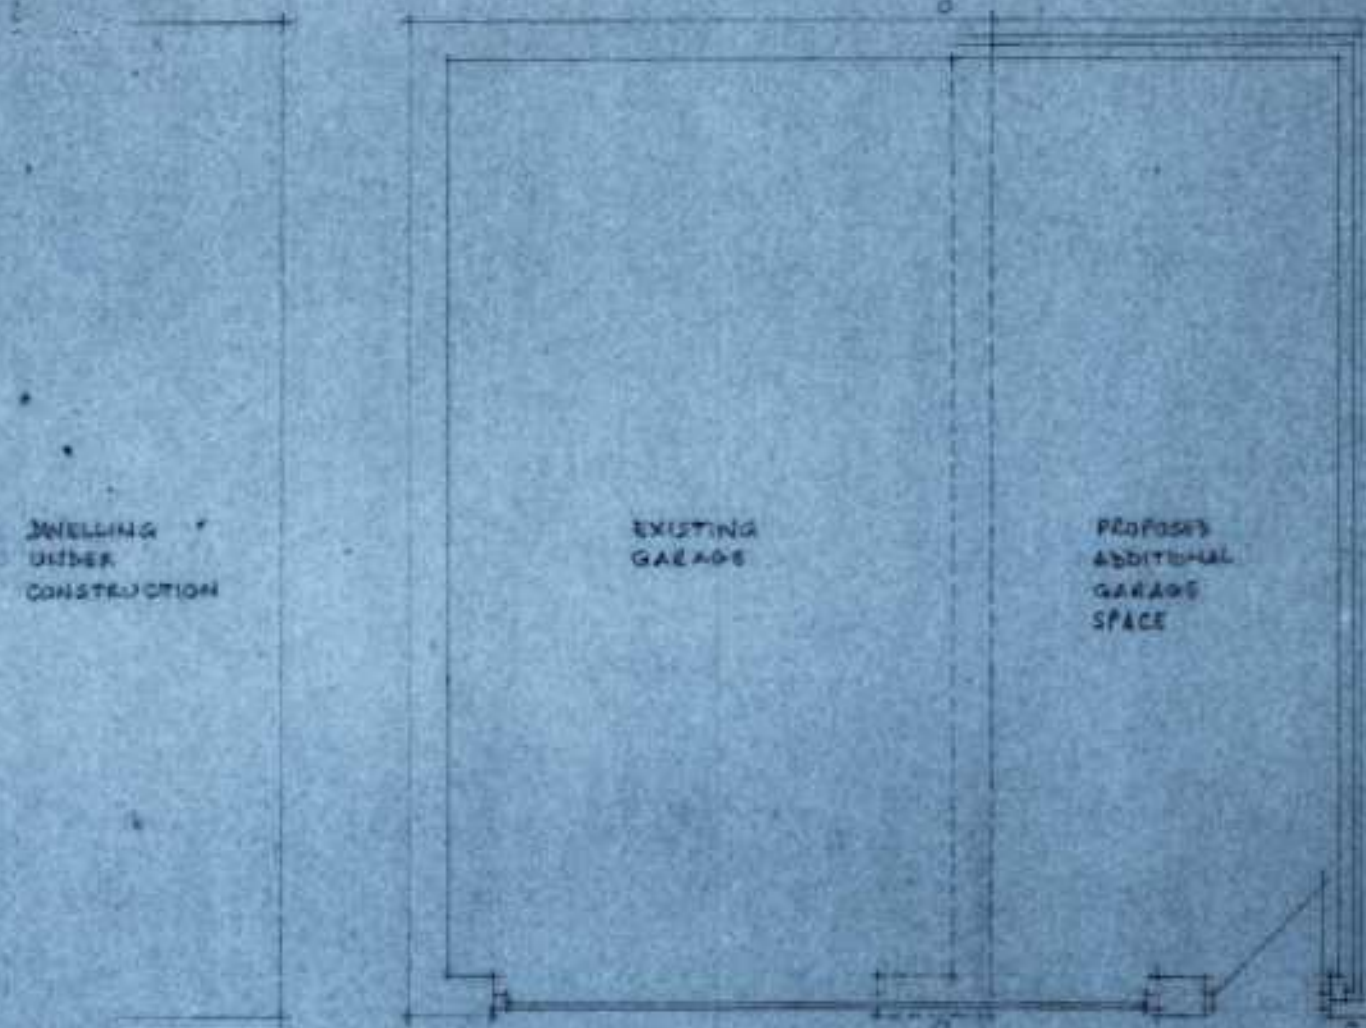

LAYOUT PLAN

KITCHEN WINDOW

EXISTING SWELLING



ENTRANCE ELEVATION


BLUE SLATE ROOF  
REGULAR COURSED STONE  
UP & OVER GARAGE DOOR (4' - 7')  
PERSONNEL DOOR



REAR ELEVATION (1:100)  
REGULAR COURSED STONE  
BLUE SLATE ROOF



SIDE ELEVATION (1:100)  
REGULAR COURSED STONE

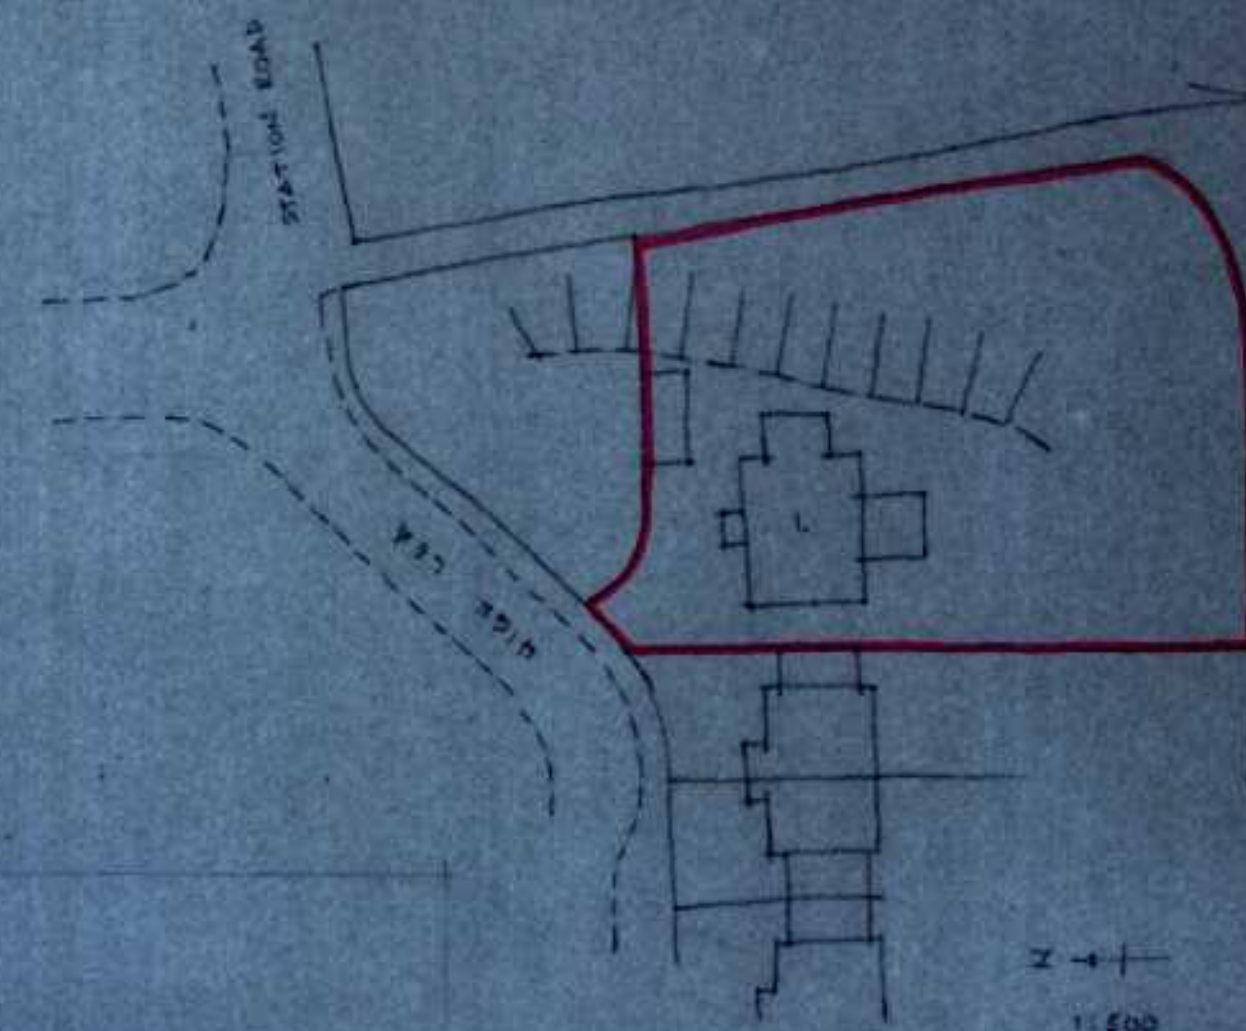

PROPOSED ADDITIONAL GARAGE  
1 HIGH LEA, MARSDEN.

SCALE. 1:50

DATE. 13 MARCH 2006

PAUL PHILLIPS PROPERTY DESIGN  
GOLDEN DESIGN STUDIO  
1 TOWN END, GOLDS, RUSSKESFARM, WILSON  
TEL/FAX 043991

KIRKLEES METROPOLITAN COUNCIL

31 MAR 2006

RECEIVED