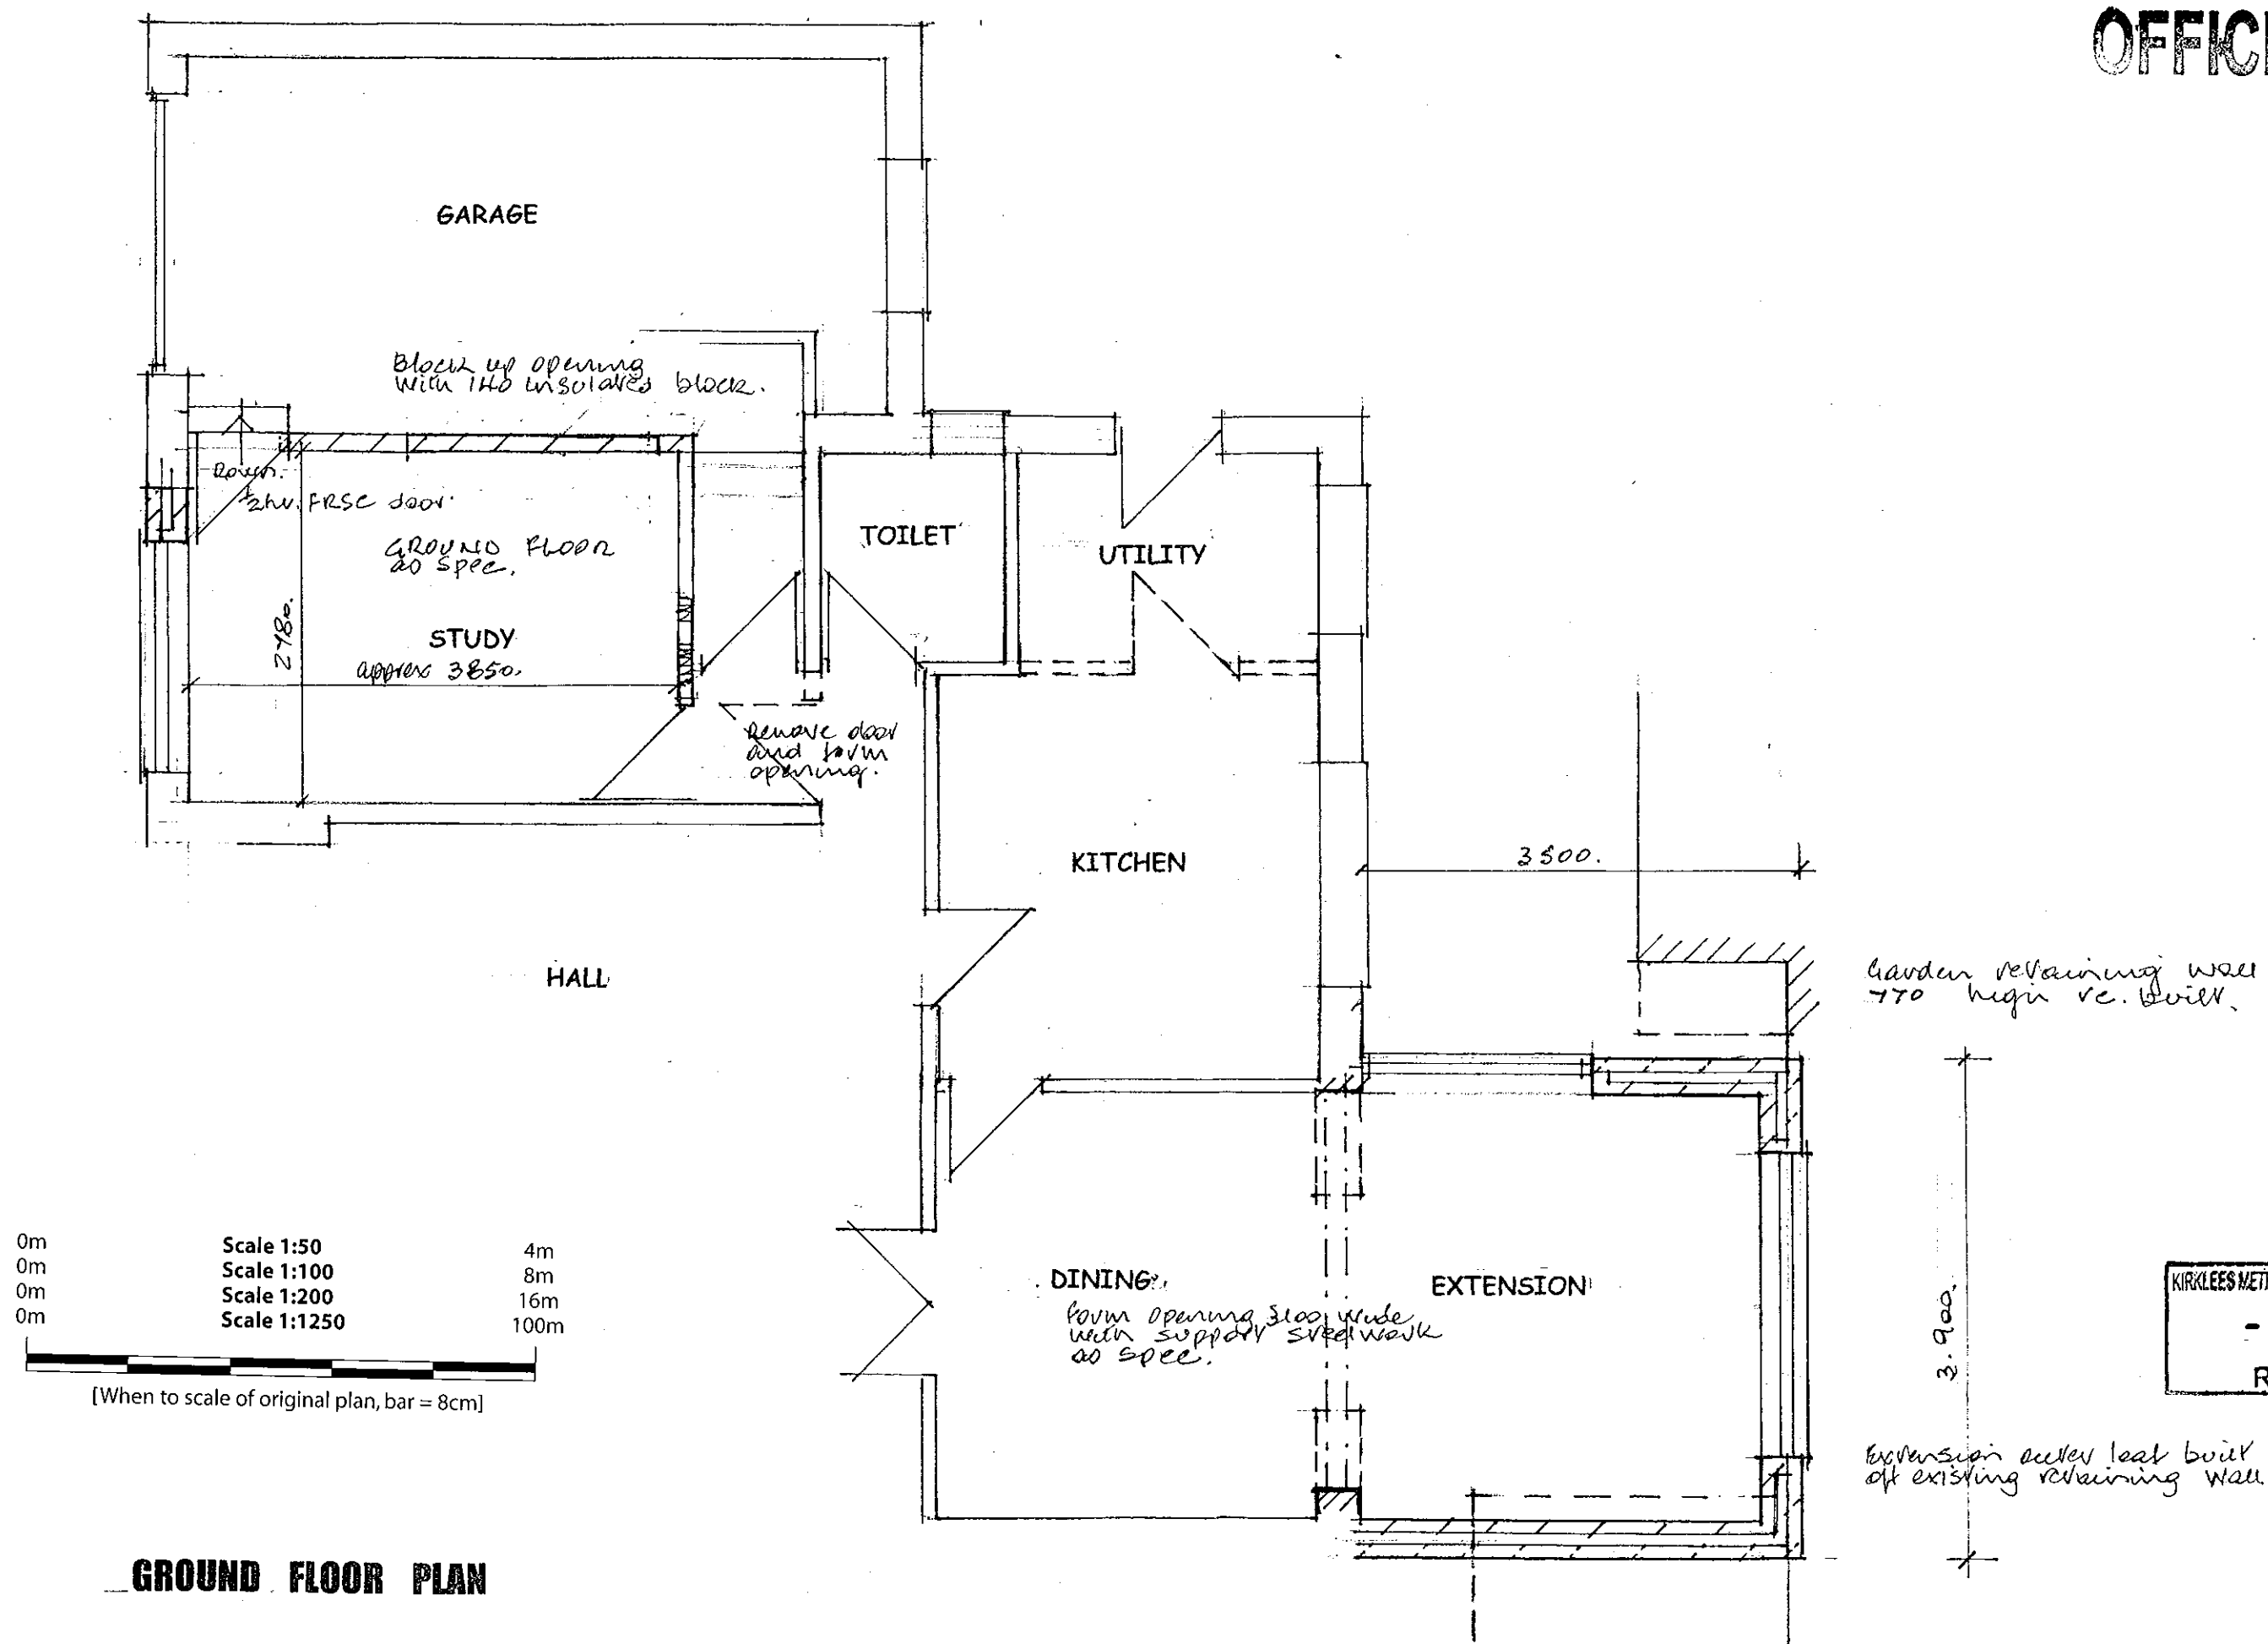


07/62/90405/W1

OFFICE COPY

KIRKLEES METROPOLITAN BOROUGH COUNCIL
- 1 FEB 2007
RECEIVED