

7. Summary and Conclusions

From examination of national, regional and local transport policy, it is considered that the development not only complies with all objective policy criteria, but also that it complements the objectives and strategies of the Kirklees Unitary Development Plan and West Yorkshire Local Transport Plan.

The strategic location of the site offers excellent sustainable transport opportunities. The site is located close to a major bus route, Huddersfield Town Centre and a Transport Interchange.

The site offers excellent linkage opportunities with local Milnsbridge Town Centre opportunities.

The redevelopment is projected to reduce the total traffic flows along the highway network, as well as during the morning and evening peak periods.

The redevelopment shall remove undesirable heavy goods vehicle movements providing significant benefit to highway safety and its operational efficiency.


The proposed site layout reflects current highway design guidance and improves the existing site access arrangements in terms of pedestrian and vehicular access.

The level of on site car parking is in accordance with current government policies and the Kirklees Unitary Development Plan.

Personal injury accident investigations have revealed no common trends or accident clusters.

Taking all matters into account it is considered that the proposed development constitutes sustainable development within a Town Centre location.

APPENDIX A – PUBLIC TRANSPORT

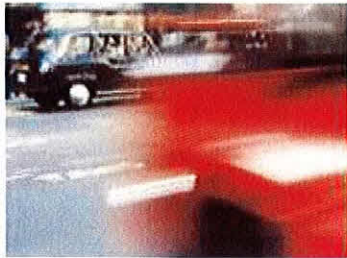


Appendix A – Public Transport

South Kirklees


KEY

- Regular bus service with at least one bus every 2 hours 6 days a week
- Buses run at certain times of the day or days of the week only
- Terminal point
- One-way operation of bus
- Interchange Location
- An interchange location is a place where it is convenient to transfer between public transport services
- MetroTrain station
- Station with car parking facility
- Hospital
- Area covered by this guide

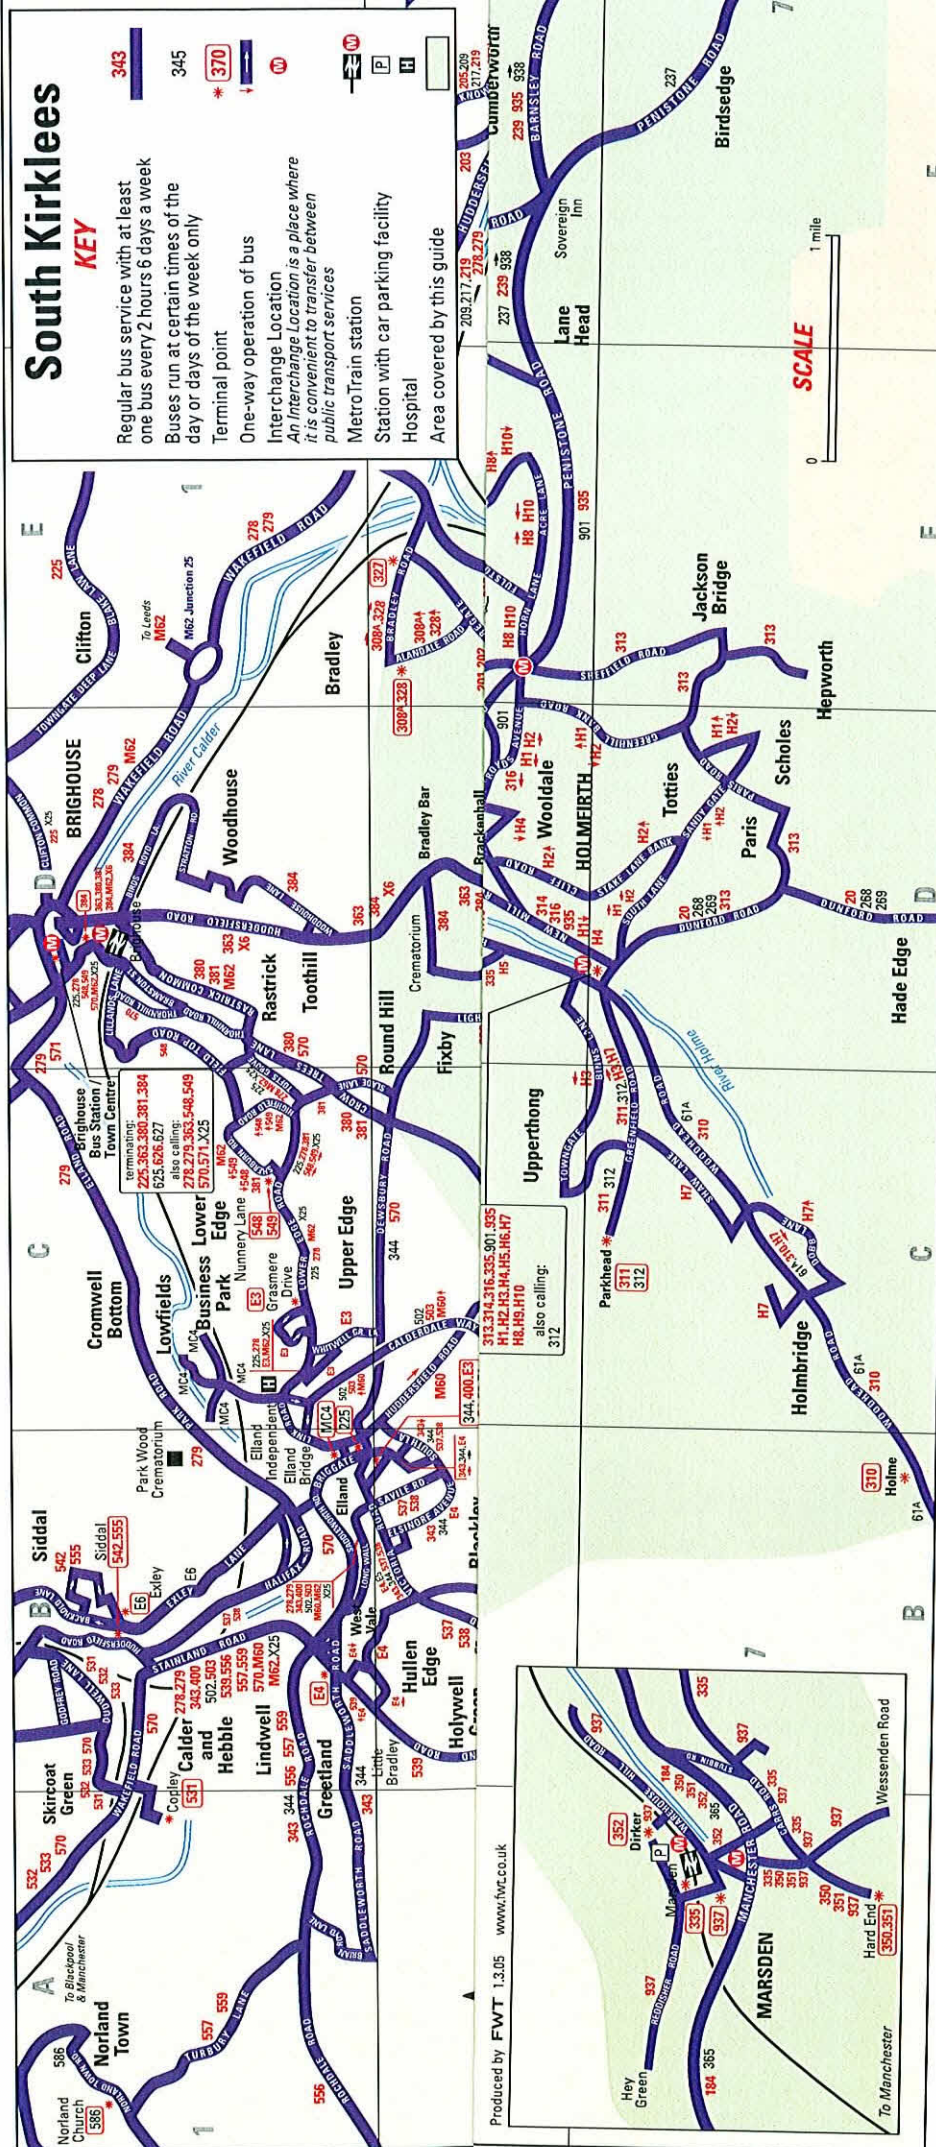

Produced by FWT 1.3.05 www.fwt.co.uk

APPENDIX B – TRAFFIC COUNT DATA

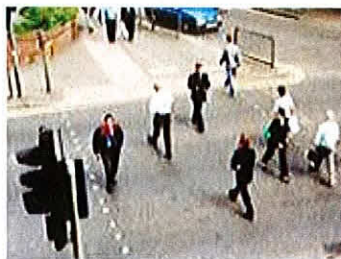

Appendix B – Traffic Count Data

Key

50 Cars/Vans/Motorcycles

50 HGVs/Buses

(50) Cars/Vans/Motorcycles (Factored to approx

(50) HGVs/Buses (Factored to approximate hc

Notes:

1. All flows counted over 10 minute periods durin

Client:

LAND & DEVELOPMENT CONSULTANTS LT

MAY 2005

Scale: NTS

Sheet Size - A3 figure (400mm x 275mm)

AD Location

F:\PROJECTS\43109\Acad\Figure.dwg

APPENDIX B

APPENDIX C – PERSONAL INJURY DATA



Appendix C – Personal Injury Data

KEY



SEARCH AREA



SLIGHT ACCIDENT



SLIGHT ACCIDENT INVOLVING PEDESTRIAN



Job No.	
18 MAY 2005	
FaberMaunsell -Leeds	
Reviewed by:	
Actioned by:	
Date:	
Operator:	
REF. DATE	REVISIONS



HIGHWAYS SERVICE
 R.G.OTTER
 B.ENG.,M.Sc.,D.M.S.,C.ENG.,M.I.C.E.
 Head of Service
 Flint Street, Fartown, Huddersfield, HD1 6LG

SECTION HIGHWAY SAFETY


DRAWN	CHECKED
ATM	
SCALE	PROJECT NO.
1:1000	
DATE	
MAY 05	

PROJECT
 5 YEAR ACCIDENT
 SEARCH 01/01/2000
 - 31/12/2004.

TITLE
 MARKET STREET AREA
 MILNSBRIDGE

DRAWING No.

CAD No.

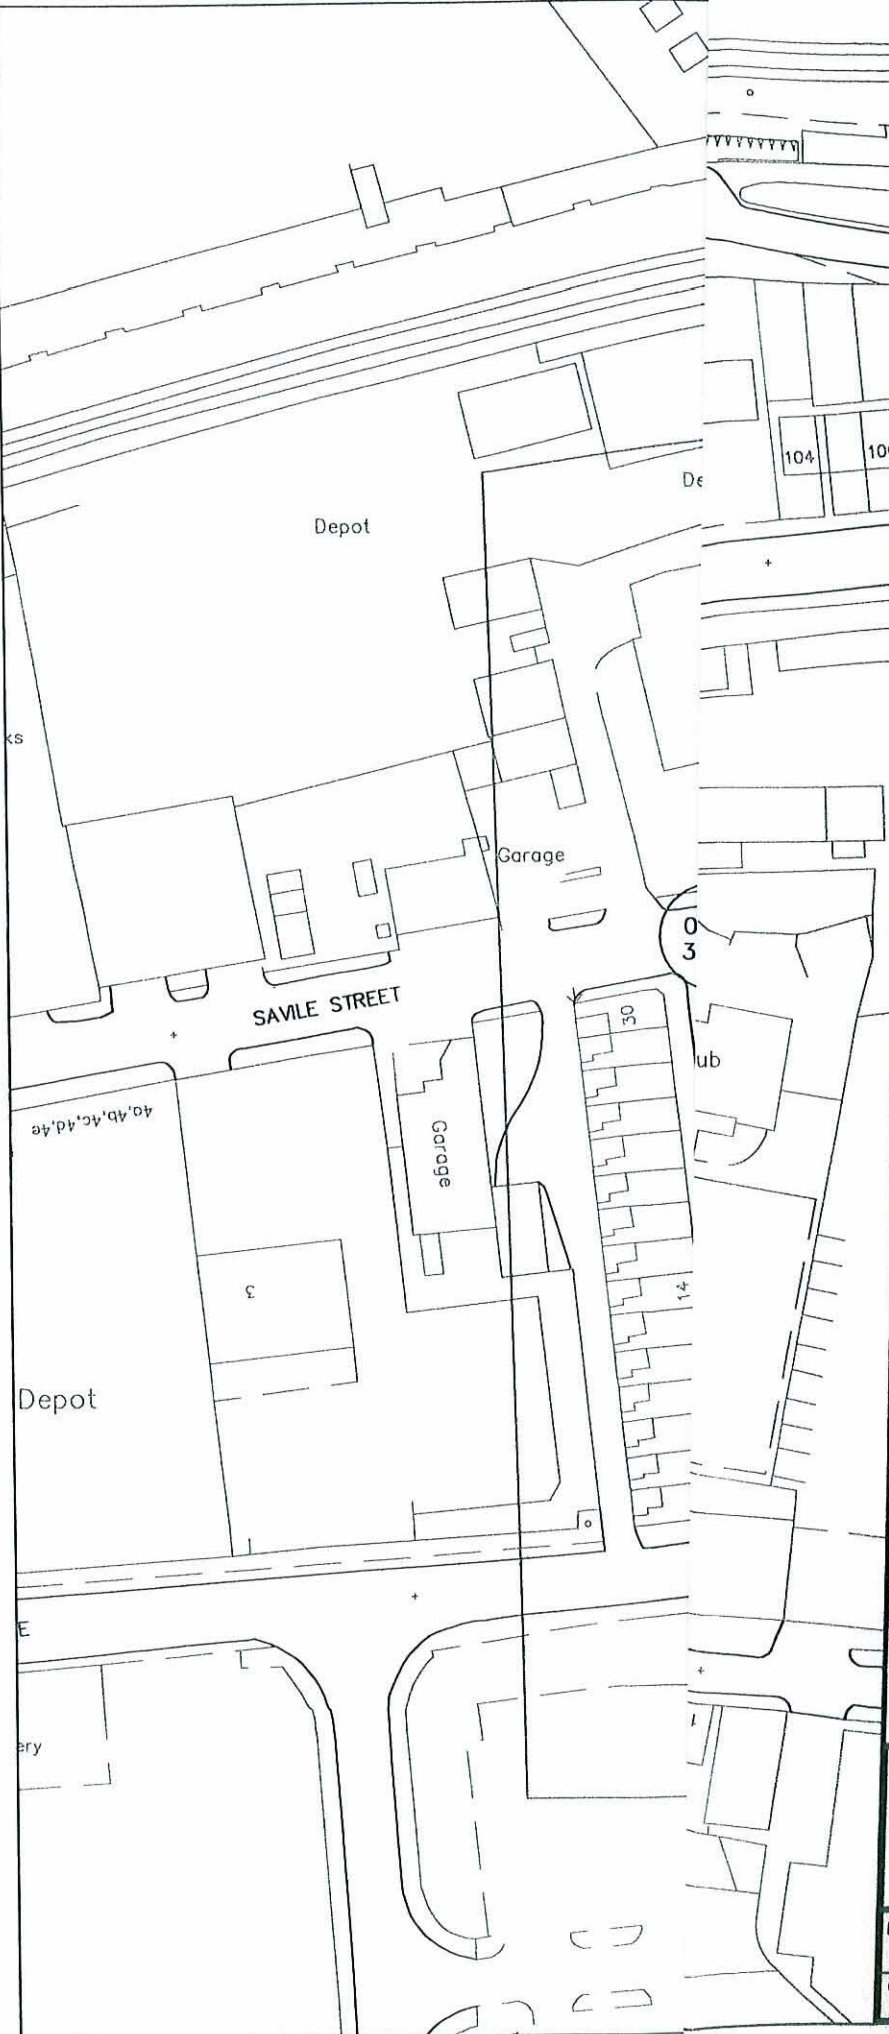

0337002 SLIGHT 411565/416055 2/4/2002 1638
 MARKET STREET 30M NORTH J/W SCAR LANE
 PEDESTRIAN STEPS OUT FROM RIDERS O/S INTO HANDLEBAR KNOCKING RIDER OFF.
 MOTORCYCLE FALLS ONTO N/S STRIKING V2.(NR ATS @)

VEHICLES	DRIVER	CASUALTIES	VEH	SEX	AGE
1 M/cycle>125	M 36	1 Driver/Rider SLIGHT	1	M	36
2 Goods<3.5T	? -1	2 Pedestrian SLIGHT	1	F	13

0436303 SLIGHT 411509/416102 25/4/2003 0820
 SAVILLE STREET J/W LIPSCOMB STREET
 V2 TURNS RIGHT BETWEEN STATIONARY VEHICLES AND COLLIDES INTO ONCOMING V1.

VEHICLES	DRIVER	CASUALTIES	VEH	SEX	AGE
1 Car	M 18	1 Driver/Rider SLIGHT	1	M	18
2 Car	M 55				

0616704 SLIGHT 411559/416103 24/6/2004 1200
 MARKET STREET JW SAVILE STREET
 CAS TAKING BOX FROM BOOT IS STRUCK ON ARM BY PASSING VEHI

VEHICLES	DRIVER	CASUALTIES	VEH	SEX	AGE
1 Car	M ?	1 Pedestrian SLIGHT	1	M	29

0690604 SLIGHT 411558/416113 12/7/2004 0735
 MARKET STREET JW SAVILE STREET
 VEH 1 EDGING OUT OF ROAD OBST BY STAT VAN; PULLS OUT INTO PATH OF VEH 2

VEHICLES	DRIVER	CASUALTIES	VEH	SEX	AGE
1 Car	M 31	1 Driver/Rider SLIGHT	2	F	30
2 Car	F 30	2 Driver/Rider SLIGHT	3	F	49
3 Car	F 49				

0921702 SLIGHT 411571/415994 3/9/2002 1620
 MARKET STREET 20M S J/W GEORGE STREET MILNSBRIDGE
 PEDESTRIAN STEPS INTO ROAD HEEDLESS OF TRAFFIC AND COLLIDES WITH V1

VEHICLES	DRIVER	CASUALTIES	VEH	SEX	AGE
1 Car	M 42	1 Driver/Rider SLIGHT	1	M	42
		2 Pedestrian SLIGHT	1	F	15

1176902 SLIGHT 411562/416072 4/11/2002 0826
 MARKET STREET 40M S J/W ARMITAGE ROAD MILNSBR
 V'S 2 & 3 STOP FOR SCHOOL PATROL - V1 COLLIDES WITH REAR OF V2 WHICH IS SHUNTED
 INTO REAR OF V3

VEHICLES	DRIVER	CASUALTIES	VEH	SEX	AGE
1 Goods<3.5T	M 23	1 Driver/Rider SLIGHT	2	F	31
2 Car	F 31				
3 Car	F 30				

1204003

SLIGHT 411568/416015 8/11/2003 1429
MARKET STREET J/W SCAR LANE
ON CBT TEST; DRIVER ASKED TO TURN RIGHT BUT FAILED TO ACT ON THESE
INSTRUCTIONS. COLLIDED WITH KERB

VEHICLES		DRIVER		CASUALTIES			VEH	SEX	AGE
1	Moped	M	16	1	Driver/Rider	SLIGHT	1	M	16

SEVERITY SLIGHT		District Kirklees Ref.No 0337002 R.S.C. 40 Huddersfield		Grid Reference 411565 / 416055 Place Reported: At Scene	
Date 2/4/2002	Day Tuesday	Road B6111	Location MARKET STREET	30M NORTH J/W SCAR LANE	
Time 1638	Weather Fine/no wind	Description of Accident	PEDESTRIAN STEPS OUT FROM RIDERS O/S INTO HANDLEBAR KNOCKING RIDER OFF. MOTORCYCLE FALLS ONTO N/S STRIKING V2.(NR ATS @		
Road Surface Dry	Street Lighting Light/with lights				
SITE DETAILS Speed Limit 30 MPH Carriageway Single c'way 3 lanes Junction Detail Not at or within 20m of junction Junction Control 2nd Road Number Pedestrian Facilities No Human control within 50m Ped phase at signals			SPECIAL SITE CONDITIONS None CARRIAGEWAY HAZARDS None		
VEHICLES INVOLVED			CASUALTIES INVOLVED		
Veh.No. 1 Vehicle type M/cycle>125 Stolen? No Manoeuvr Going ahead other Veh. Direction from North to North Towing? No Skidded No Veh.location at impact (Road) On main road Veh location at impact (restricted lane) On main carriageway Junct. location of veh. at 1st impact Not at junction Veh left carriageway? Did not leave c'way Hit object in c'way? None Hit object off c'way? None First point of impact Offside Veh Registration No. T331PGB Other veh.hit (ref.no) 2 Drivers age 36 yrs Sex Male Breath Test Negative Post Code HD75HH			Cas No 1 Cas Class Driver or Rider Veh ref No 1 Severity SLIGHT Age 36 yrs Sex Male Post code HD75HH Car Passenger? No PSV Passenger No Ped Movement Not a pedestrian Ped location Not a pedestrian Ped Direction to Not a pedestrian School Pupil Other		
Veh.No. 2 Vehicle type Goods<3.5T Stolen? No Manoeuvr Waiting to go ahead but held up Veh. Direction from North to South Towing? No Skidded No Veh.location at impact (Road) On main road Veh location at impact (restricted lane) On main carriageway Junct. location of veh. at 1st impact Not at junction Veh left carriageway? Did not leave c'way Hit object in c'way? None Hit object off c'way? None First point of impact Offside Veh Registration No. R412FUA Other veh.hit (ref.no) 0 Drivers age -1 yrs Sex Unknown Breath Test Not contacted Post Code			Cas No 2 Cas Class Pedestrian Veh ref No 1 Severity SLIGHT Age 13 yrs Sex Female Post code HD34JN Car Passenger? No PSV Passenger No Ped Movement Crossing from drivers offside Ped location In c'way crossing elsewhere within 50m of ped crossing Ped Direction to Unknown School Pupil Other		
Other Details					

Job No.	
18 MAY 2005	
FaberMaunsell -Leeds	
Reviewed by:	
Actioned by:	
Date:	
Copy to:	
Filing Location:	

SEVERITY SLIGHT		District Kirklees Ref.No 0436303 R.S.C. 40 Huddersfield		Grid Reference 411509 / 416102 Place Reported: At Scene	
Date 25/4/2003 Day Friday Time 0820 Weather Fine/no wind Road Surface Wet/Damp Street Lighting Light/with lights		Road B6111 Location SAVILLE STREET Description V2 TURNS RIGHT BETWEEN STATIONARY VEHICLES AND COLLIDES INTO ONCOMING V1. of Accident		J/W LIPSCOMB STREET	
SITE DETAILS Speed Limit 30 MPH Carriageway One Way St Junction Detail T or Staggered junction Junction Control Uncontrolled 2nd Road Number U Pedestrian Facilities No Human control within 50m No Crossing facility within 50m		SPECIAL SITE CONDITIONS None CARRIAGEWAY HAZARDS None		CASUALTIES INVOLVED 1 <table border="1"> <tr> <td>Cas No</td> <td>1</td> <td>Cas Class</td> <td>Driver or Rider</td> <td>Veh ref No</td> <td>1</td> </tr> <tr> <td>Severity</td> <td>SLIGHT</td> <td>Age</td> <td>18 yrs</td> <td>Sex</td> <td>Male</td> </tr> <tr> <td>Car Passenger?</td> <td>No</td> <td>PSV</td> <td>Passenger</td> <td>No</td> <td></td> </tr> <tr> <td>Ped Movement</td> <td>Not a pedestrian</td> <td></td> <td></td> <td></td> <td></td> </tr> <tr> <td>Ped location</td> <td>Not a pedestrian</td> <td></td> <td></td> <td></td> <td></td> </tr> <tr> <td>Ped Direction to</td> <td>Not a pedestrian</td> <td></td> <td></td> <td></td> <td></td> </tr> <tr> <td>School Pupil</td> <td>Other</td> <td></td> <td></td> <td></td> <td></td> </tr> </table> Other Details		Cas No	1	Cas Class	Driver or Rider	Veh ref No	1	Severity	SLIGHT	Age	18 yrs	Sex	Male	Car Passenger?	No	PSV	Passenger	No		Ped Movement	Not a pedestrian					Ped location	Not a pedestrian					Ped Direction to	Not a pedestrian					School Pupil	Other				
Cas No	1	Cas Class	Driver or Rider	Veh ref No	1	
Severity	SLIGHT	Age	18 yrs	Sex	Male	
Car Passenger?	No	PSV	Passenger	No	
Ped Movement	Not a pedestrian	
Ped location	Not a pedestrian	
Ped Direction to	Not a pedestrian	
School Pupil	Other	
VEHICLES INVOLVED	
Veh.No. 1		Factor 1		Changing Lane Injudiciously	
Vehicle type Car		Factor 2		Stolen? No	
Manoeuvre Going ahead other	
Veh. Direction from North to North		Towing? No	
Skidded No	
Veh.location at impact (Road)		On main road	
Veh location at impact (restricted lane)		On main carriageway	
Junct. location of veh. at 1st impact		Approaching or parked on approach to junction	
Veh left carriageway?		Did not leave c'way	
Hit object in c'way?		None	
Hit object off c'way?		None	
First point of impact		Front		Parts damaged Offside \ Nearside \ None	
Veh Registration No.		YC51NEF		Other veh.hit (ref.no) 0 Hit and Run No	
Drivers age 18 yrs		Sex Male		Breath Test Not requested Post Code HD74RA	
Veh.No. 2		Vehicle type Car		Stolen? No	
Manoeuvre Changing lane to left	
Veh. Direction from West to North		Towing? No	
Skidded No	
Veh.location at impact (Road)		On main road	
Veh location at impact (restricted lane)		On main carriageway	
Junct. location of veh. at 1st impact		In middle of junction	
Veh left carriageway?		Did not leave c'way	
Hit object in c'way?		None	
Hit object off c'way?		None	
First point of impact		Offside		Parts damaged Offside \ None \ None	
Veh Registration No.		T346KNW		Other veh.hit (ref.no) 1 Hit and Run No	
Drivers age 55 yrs		Sex Male		Breath Test Not contacted Post Code HD74LX	

SEVERITY SLIGHT		District Kirklees Ref.No 0616704 R.S.C. 40 Huddersfield		Grid Reference 411559 / 416103 Place Reported: At Scene	
Date 24/6/2004	Day Thursday	Road B6111	Location MARKET STREET	JW	SAVILE STREET
Time 1200	Weather Fine/no wind	Description	CAS TAKING BOX FROM BOOT IS STRUCK ON ARM BY PASSING VEHI		
Road Surface Dry	Street Lighting Light/with lights	of Accident			
SITE DETAILS		CASUALTIES INVOLVED 1			
Speed Limit 30 MPH	Carriageway Single c'way 2 lanes	SPECIAL SITE CONDITIONS		Cas No 1 Cas Class Pedestrian Veh ref No 1	
Junction Detail Crossroads	Junction Control Give way sign or markings	None	Severity SLIGHT		Age 29 yrs Sex Male Post code
2nd Road Number U	Pedestrian Facilities No Human control within 50m	CARRIAGEWAY HAZARDS	Car Passenger? No		PSV Passenger No
	No Crossing facility within 50m	None	Ped Movement Unknown or other		
			Ped location In c'way not crossing		
			Ped Direction to Unknown		
			School Pupil Other		
			Other Details		
VEHICLES INVOLVED		Factor 1 Wrong Positioning/Course			
Veh.No. 1	Vehicle type Car	Factor 2		Stolen? No	
Manoeuvre	Going ahead other				
Veh. Direction from	North to South	Towing? No			
Skidded	No				
Veh.location at impact (Road)	On main road				
Veh location at impact (restricted lane)	On main carriageway				
Junct. location of veh. at 1st impact	Approaching or parked on approach to junction				
Veh left carriageway?	Did not leave c'way				
Hit object in c'way?	None				
Hit object off c'way?	None				
First point of impact	Nearside	Parts damaged	None	None	None
Veh Registration No.	R726DWY	Other veh.hit (ref.no)	0	Hit and Run	Yes
Drivers age ?	yrs Sex Male	Breath Test	Not contacted	Post Code	

SEVERITY SLIGHT		District Kirklees Ref.No 0690604 R.S.C. 40 Huddersfield		Grid Reference 411558 / 416113 Place Reported: At Scene	
Date 12/7/2004 Day Monday Time 0735 Weather Fine/no wind Road Surface Dry		Road B6111 Location MARKET STREET JW SAVILE STREET Description VEH 1 EDGING OUT OF ROAD OBST BY STAT VAN; PULLS OUT INTO PATH OF VEH 2 of Accident			
Street Lighting Light/with lights		SPECIAL SITE CONDITIONS None		CASUALTIES INVOLVED 2	
SITE DETAILS Speed Limit 30 MPH Carriageway Single c'way 2 lanes Junction Detail Crossroads Junction Control Give way sign or markings 2nd Road Number U Pedestrian Facilities No Human control within 50m No Crossing facility within 50m		CARRIAGEWAY HAZARDS None		Cas No 1 Cas Class Driver or Rider Veh refNo 2 Severity SLIGHT Age 30 yrs Sex Female Post code HD45TN Car Passenger? No PSV Passenger No Ped Movement Not a pedestrian Ped location Not a pedestrian Ped Direction to Not a pedestrian School Pupil Other	
VEHICLES INVOLVED 3		Factor 1 Injudicious Emergence from Minor Road Factor 2 Vision Obscured by Stationary Vehicle		Cas No 2 Cas Class Driver or Rider Veh refNo 3 Severity SLIGHT Age 49 yrs Sex Female Post code HX59PL Car Passenger? No PSV Passenger No Ped Movement Not a pedestrian Ped location Not a pedestrian Ped Direction to Not a pedestrian School Pupil Other	
Veh.No. 1 Vehicle type Car		Stolen? No		Other Details	
Manoeuvre Turning right		Towing? No			
Veh. Direction from North to South					
Skidded No					
Veh.location at impact (Road) Entering main road					
Veh location at impact (restricted lane) On main carriageway					
Junct. location of veh. at 1st impact In middle of junction					
Veh left carriageway? Did not leave c'way					
Hit object in c'way? None					
Hit object off c'way? None					
First point of impact Front		Parts damaged Front \ None \ None			
Veh Registration No. YC52WFA		Other veh.hit (ref.no) 2		Hit and Run No	
Drivers age 31 yrs Sex Male		Breath Test Negative		Post Code HD74QP	
Veh.No. 2 Vehicle type Car		Stolen? No			
Manoeuvre Going ahead other					
Veh. Direction from East to West		Towing? No			
Skidded No					
Veh.location at impact (Road) On main road					
Veh location at impact (restricted lane) On main carriageway					
Junct. location of veh. at 1st impact Approaching or parked on approach to junction					
Veh left carriageway? Did not leave c'way					
Hit object in c'way? None					
Hit object off c'way? None					
First point of impact Front		Parts damaged Front \ None \ None			
Veh Registration No. R736SBA		Other veh.hit (ref.no) 0		Hit and Run No	
Drivers age 30 yrs Sex Female		Breath Test Negative		Post Code HD45TN	
West Yorkshire Accident Statistics ~ Full Details					
Accident Ref.No 0690604					

Veh.No. 03	Vehicle type	Car	Stolen?	No
Manoeuvre	Going ahead other			
Veh. Direction from	West	to East	Towing?	No
Skidded	No			
Veh. location at impact (Road)	On main road			
Veh. location at impact (restricted lane)	On main carriageway			
Junct. location of veh. at 1st impact	Approaching or parked on approach to junction			
Veh left carriageway?	Did not leave c'way			
Hit object in c'way?	None			
Hit object off c'way?	None			
First point of impact	Front	Parts damaged	Front	None \ None
Veh Registration No.	T373UGE	Other veh.hit (ref.no)	0	Hit and Run No
Drivers age	49 yrs	Sex	Female	
		Breath Test	Negative	Post Code HX59PL

SEVERITY SLIGHT		District Kirklees Ref.No 0921702 R.S.C. 40 Huddersfield		Grid Reference 411571 / 415994 Place Reported: At Scene	
Date 3/9/2002 Day Tuesday Time 1620 Weather Fine/no wind Road Surface Dry Street Lighting Light/with lights		Road B6111 Location MARKET STREET 20M S J/W GEORGE STREET MILNSBRIDGE Description PEDESTRIAN STEPS INTO ROAD HEEDLESS OF TRAFFIC.AND COLLIDES WITH V1 of Accident	
SPEED LIMIT 30 MPH CARRIAGEWAY Single c'way 2 lanes JUNCTION DETAIL T or Staggered junction JUNCTION CONTROL Automatic traffic signal 2nd ROAD NUMBER U PEDESTRIAN FACILITIES No Human control within 50m Pelican etc crossing		SPECIAL SITE CONDITIONS None CARRIAGEWAY HAZARDS None		CASUALTIES INVOLVED 2	
				<table border="1"> <tr> <th>Cas No</th> <th>1</th> <th>Cas Class</th> <th>Driver or Rider</th> <th>Age</th> <th>42 yrs</th> <th>Sex</th> <th>Male</th> <th>Veh ref No</th> <th>Post code</th> </tr> <tr> <td>Severity</td> <td>SLIGHT</td> <td></td> <td></td> <td></td> <td></td> <td></td> <td></td> <td>1</td> <td>HD7 4RB</td> </tr> <tr> <td>Car Passenger?</td> <td>No</td> <td>PSV Passenger</td> <td>No</td> <td></td> <td></td> <td></td> <td></td> <td></td> <td></td> </tr> <tr> <td>Ped Movement</td> <td>Not a pedestrian</td> <td></td> <td></td> <td></td> <td></td> <td></td> <td></td> <td></td> <td></td> </tr> <tr> <td>Ped location</td> <td>Not a pedestrian</td> <td></td> <td></td> <td></td> <td></td> <td></td> <td></td> <td></td> <td></td> </tr> <tr> <td>Ped Direction to</td> <td>Not a pedestrian</td> <td></td> <td></td> <td></td> <td></td> <td></td> <td></td> <td></td> <td></td> </tr> <tr> <td>School Pupil</td> <td>Other</td> <td></td> <td></td> <td></td> <td></td> <td></td> <td></td> <td></td> <td></td> </tr> </table>		Cas No	1	Cas Class	Driver or Rider	Age	42 yrs	Sex	Male	Veh ref No	Post code	Severity	SLIGHT							1	HD7 4RB	Car Passenger?	No	PSV Passenger	No							Ped Movement	Not a pedestrian									Ped location	Not a pedestrian									Ped Direction to	Not a pedestrian									School Pupil	Other								
Cas No	1	Cas Class	Driver or Rider	Age	42 yrs	Sex	Male	Veh ref No	Post code	
Severity	SLIGHT							1	HD7 4RB	
Car Passenger?	No	PSV Passenger	No	
Ped Movement	Not a pedestrian	
Ped location	Not a pedestrian	
Ped Direction to	Not a pedestrian	
School Pupil	Other	
				<table border="1"> <tr> <th>Cas No</th> <th>2</th> <th>Cas Class</th> <th>Pedestrian</th> <th>Age</th> <th>15 yrs</th> <th>Sex</th> <th>Female</th> <th>Veh ref No</th> <th>Post code</th> </tr> <tr> <td>Severity</td> <td>SLIGHT</td> <td></td> <td></td> <td></td> <td></td> <td></td> <td></td> <td>1</td> <td>HD3 4QT</td> </tr> <tr> <td>Car Passenger?</td> <td>No</td> <td>PSV Passenger</td> <td>No</td> <td></td> <td></td> <td></td> <td></td> <td></td> <td></td> </tr> <tr> <td>Ped Movement</td> <td>Crossing from drivers offside</td> <td></td> <td></td> <td></td> <td></td> <td></td> <td></td> <td></td> <td></td> </tr> <tr> <td>Ped location</td> <td>In c'way crossing elsewhere</td> <td></td> <td></td> <td></td> <td></td> <td></td> <td></td> <td></td> <td></td> </tr> <tr> <td>Ped Direction to</td> <td>East</td> <td></td> <td></td> <td></td> <td></td> <td></td> <td></td> <td></td> <td></td> </tr> <tr> <td>School Pupil</td> <td>Other</td> <td></td> <td></td> <td></td> <td></td> <td></td> <td></td> <td></td> <td></td> </tr> </table>		Cas No	2	Cas Class	Pedestrian	Age	15 yrs	Sex	Female	Veh ref No	Post code	Severity	SLIGHT							1	HD3 4QT	Car Passenger?	No	PSV Passenger	No							Ped Movement	Crossing from drivers offside									Ped location	In c'way crossing elsewhere									Ped Direction to	East									School Pupil	Other								
Cas No	2	Cas Class	Pedestrian	Age	15 yrs	Sex	Female	Veh ref No	Post code	
Severity	SLIGHT							1	HD3 4QT	
Car Passenger?	No	PSV Passenger	No	
Ped Movement	Crossing from drivers offside	
Ped location	In c'way crossing elsewhere	
Ped Direction to	East	
School Pupil	Other	
				Other Details	
VEHICLES INVOLVED		Factor 1 Crossing Road Heedless of Traffic	
Veh.No. 1		Vehicle type Car		Stolen? No	
Manoeuvre		Going ahead other	
Veh. Direction from		North to South		Towing? No	
Skidded		No	
Veh.location at impact (Road)		On main road	
Veh location at impact (restricted lane)		On main carriageway	
Junct. location of veh. at 1st impact		Cleared junction or parked at junction exit	
Veh left carriageway?		Did not leave c'way	
Hit object in c'way?		None	
Hit object off c'way?		None	
First point of impact		Offside		Parts damaged Offside \ None \ None	
Veh Registration No.		R186TRA		Other veh.hit (ref.no) 0 Hit and Run No	
Drivers age 42 yrs		Sex Male		Breath Test Negative Post Code HD7 4RB	

SEVERITY SLIGHT		District Kirklees Ref.No 1176902 R.S.C. 40 Huddersfield		Grid Reference 411562 / 416072 Place Reported: At Scene	
Date 4/11/2002	Day Monday	Road B6111	Location MARKET STREET	40M S J/W	ARMITAGE ROAD MILNSBR	
Time 0826	Weather Fine/no wind	Description of Accident	V'S 2 & 3 STOP FOR SCHOOL PATROL - V1 COLLIDES WITH REAR OF V2 WHICH IS SHUNTED INTO REAR OF V3	
Road Surface Wet/Damp	Street Lighting Light/with lights	
Speed Limit 30 MPH Carriageway Single c'way 2 lanes Junction Detail Not at or within 20m of junction Junction Control 2nd Road Number Pedestrian Facilities Controlled by SXP No Crossing facility within 50m		SPECIAL SITE CONDITIONS None CARRIAGEWAY HAZARDS None		CASUALTIES INVOLVED 1 <table border="1"> <tr> <td>Cas No</td> <td>1</td> <td>Cas Class</td> <td>Driver or Rider</td> <td>Veh ref No</td> <td>2</td> </tr> <tr> <td>Severity</td> <td>SLIGHT</td> <td>Age</td> <td>31 yrs</td> <td>Sex</td> <td>Female</td> </tr> <tr> <td>Car Passenger?</td> <td>No</td> <td>PSV</td> <td>Passenger</td> <td>No</td> <td></td> </tr> <tr> <td>Ped Movement</td> <td>Not a pedestrian</td> <td></td> <td></td> <td></td> <td></td> </tr> <tr> <td>Ped location</td> <td>Not a pedestrian</td> <td></td> <td></td> <td></td> <td></td> </tr> <tr> <td>Ped Direction to</td> <td>Not a pedestrian</td> <td></td> <td></td> <td></td> <td></td> </tr> <tr> <td>School Pupil</td> <td>Other</td> <td></td> <td></td> <td></td> <td></td> </tr> </table> Other Details		Cas No	1	Cas Class	Driver or Rider	Veh ref No	2	Severity	SLIGHT	Age	31 yrs	Sex	Female	Car Passenger?	No	PSV	Passenger	No		Ped Movement	Not a pedestrian					Ped location	Not a pedestrian					Ped Direction to	Not a pedestrian					School Pupil	Other				
Cas No	1	Cas Class	Driver or Rider	Veh ref No	2	
Severity	SLIGHT	Age	31 yrs	Sex	Female	
Car Passenger?	No	PSV	Passenger	No	
Ped Movement	Not a pedestrian	
Ped location	Not a pedestrian	
Ped Direction to	Not a pedestrian	
School Pupil	Other	
VEHICLES INVOLVED	
Veh.No. 1		Vehicle type		Goods<3.5T	
Manoeuvre		Going ahead other		Stolen? No	
Veh. Direction from		North to South		Towing? No	
Skidded		No	
Veh.location at impact (Road)		On main road	
Veh location at impact (restricted lane)		On main carriageway	
Junct. location of veh. at 1st impact		Not at junction	
Veh left carriageway?		Did not leave c'way	
Hit object in c'way?		None	
Hit object off c'way?		None	
First point of impact		Front		Parts damaged Front \ None \ None	
Veh Registration No.		T393DNW		Other veh.hit (ref.no) 2	
Drivers age		23 yrs		Sex Male	
		Breath Test		Negative	
Veh.No. 2		Vehicle type		Car	
Manoeuvre		Waiting to go ahead but held up		Stolen? No	
Veh. Direction from		North to South		Towing? No	
Skidded		No	
Veh.location at impact (Road)		On main road	
Veh location at impact (restricted lane)		On main carriageway	
Junct. location of veh. at 1st impact		Not at junction	
Veh left carriageway?		Did not leave c'way	
Hit object in c'way?		None	
Hit object off c'way?		None	
First point of impact		Front		Parts damaged Front \ Back \ None	
Veh Registration No.		V710EDT		Other veh.hit (ref.no) 3	
Drivers age		31 yrs		Sex Female	
		Breath Test		Negative	
				Post Code HD3 3NN	

Veh.No. 3	Vehicle type Car	Stolen? No
Manoeuvre	Going ahead other	
Veh. Direction from	North to South	Towing? No
Skidded	No	
Veh. location at impact (Road)	On main road	
Veh. location at impact (restricted lane)	On main carriageway	
Junct. location of veh. at 1st impact	Not at junction	
Veh left carriageway?	Did not leave c'way	
Hit object in c'way?	None	
Hit object off c'way?	None	
First point of impact	Back	Parts damaged Back \ None
Veh Registration No.	M587OVH	Other veh.hit (ref.no) 2
Drivers age	30 yrs	Breath Test Negative
Sex	Female	Hit and Run No
		Post Code HD4 5LZ

SEVERITY SLIGHT		District Kirklees Ref.No 1204003 R.S.C. 40 Huddersfield		Grid Reference 411568 / 416015 Place Reported: At Scene	
Date 8/11/2003 Day Saturday Time 1429 Weather Rain/no wind Road Surface Wet/Damp Street Lighting Light/with lights		Road B6111 Location MARKET STREET J/W SCAR LANE Description ON CBT TEST; DRIVER ASKED TO TURN RIGHT BUT FAILED TO ACT ON THESE INSTRUCTIONS. of COLLIDED WITH KERB Accident	
SITE DETAILS Speed Limit 30 MPH Carriageway Single c'way 3 lanes Junction Detail Crossroads Junction Control Automatic traffic signal 2nd Road Number U Pedestrian Facilities No Human control within 50m No Crossing facility within 50m		SPECIAL SITE CONDITIONS None CARRIAGEWAY HAZARDS None		CASUALTIES INVOLVED 1 <table border="1"> <tr> <td>Cas No</td> <td>1</td> <td>Cas Class</td> <td>Driver or Rider</td> <td>Veh ref No</td> <td>1</td> </tr> <tr> <td>Severity</td> <td>SLIGHT</td> <td>Age</td> <td>16 yrs</td> <td>Sex</td> <td>Male</td> </tr> <tr> <td>Car Passenger?</td> <td>No</td> <td>PSV Passenger</td> <td>No</td> <td></td> <td></td> </tr> <tr> <td>Ped Movement</td> <td>Not a pedestrian</td> <td></td> <td></td> <td></td> <td></td> </tr> <tr> <td>Ped location</td> <td>Not a pedestrian</td> <td></td> <td></td> <td></td> <td></td> </tr> <tr> <td>Ped Direction to</td> <td>Not a pedestrian</td> <td></td> <td></td> <td></td> <td></td> </tr> <tr> <td>School Pupil</td> <td>Other</td> <td></td> <td></td> <td></td> <td></td> </tr> </table> Other Details		Cas No	1	Cas Class	Driver or Rider	Veh ref No	1	Severity	SLIGHT	Age	16 yrs	Sex	Male	Car Passenger?	No	PSV Passenger	No			Ped Movement	Not a pedestrian					Ped location	Not a pedestrian					Ped Direction to	Not a pedestrian					School Pupil	Other	
Cas No	1	Cas Class	Driver or Rider	Veh ref No	1	
Severity	SLIGHT	Age	16 yrs	Sex	Male	
Car Passenger?	No	PSV Passenger	No	
Ped Movement	Not a pedestrian	
Ped location	Not a pedestrian	
Ped Direction to	Not a pedestrian	
School Pupil	Other	
VEHICLES INVOLVED 1 Factor 1 Inexperienced Driver/Rider Factor 2 'L' Driver/Rider	
<table border="1"> <tr> <td>Veh.No.</td> <td>1</td> <td>Vehicle type</td> <td>Moped</td> <td>Stolen?</td> <td>No</td> </tr> <tr> <td>Manoeuvre</td> <td>Turning left</td> <td></td> <td></td> <td></td> <td></td> </tr> <tr> <td>Veh. Direction from</td> <td>North</td> <td>to South</td> <td></td> <td>Towing?</td> <td>No</td> </tr> <tr> <td>Skidded</td> <td>No</td> <td></td> <td></td> <td></td> <td></td> </tr> <tr> <td>Veh.location at impact (Road)</td> <td>On main road</td> <td></td> <td></td> <td></td> <td></td> </tr> <tr> <td>Veh location at impact (restricted lane)</td> <td>On main carriageway</td> <td></td> <td></td> <td></td> <td></td> </tr> <tr> <td>Junct. location of veh. at 1st impact</td> <td>In middle of junction</td> <td></td> <td></td> <td></td> <td></td> </tr> <tr> <td>Veh left carriageway?</td> <td>Left c'way</td> <td>Offside</td> <td></td> <td></td> <td></td> </tr> <tr> <td>Hit object in c'way?</td> <td>Kerb</td> <td></td> <td></td> <td></td> <td></td> </tr> <tr> <td>Hit object off c'way?</td> <td>Other permanent object</td> <td></td> <td></td> <td></td> <td></td> </tr> <tr> <td>First point of impact</td> <td>Offside</td> <td>Parts damaged</td> <td>Offside</td> <td>None</td> <td>None</td> </tr> <tr> <td>Veh Registration No.</td> <td>S226KUG</td> <td>Other veh.hit (ref.no)</td> <td>0</td> <td>Hit and Run</td> <td>No</td> </tr> <tr> <td>Drivers age</td> <td>16 yrs</td> <td>Sex</td> <td>Male</td> <td>Breath Test</td> <td>Negative</td> </tr> <tr> <td></td> <td></td> <td></td> <td></td> <td>Post Code</td> <td>HD21QG</td> </tr> </table>						Veh.No.	1	Vehicle type	Moped	Stolen?	No	Manoeuvre	Turning left					Veh. Direction from	North	to South		Towing?	No	Skidded	No					Veh.location at impact (Road)	On main road					Veh location at impact (restricted lane)	On main carriageway					Junct. location of veh. at 1st impact	In middle of junction					Veh left carriageway?	Left c'way	Offside				Hit object in c'way?	Kerb					Hit object off c'way?	Other permanent object					First point of impact	Offside	Parts damaged	Offside	None	None	Veh Registration No.	S226KUG	Other veh.hit (ref.no)	0	Hit and Run	No	Drivers age	16 yrs	Sex	Male	Breath Test	Negative					Post Code	HD21QG
Veh.No.	1	Vehicle type	Moped	Stolen?	No	
Manoeuvre	Turning left	
Veh. Direction from	North	to South		Towing?	No	
Skidded	No	
Veh.location at impact (Road)	On main road	
Veh location at impact (restricted lane)	On main carriageway	
Junct. location of veh. at 1st impact	In middle of junction	
Veh left carriageway?	Left c'way	Offside	
Hit object in c'way?	Kerb	
Hit object off c'way?	Other permanent object	
First point of impact	Offside	Parts damaged	Offside	None	None	
Veh Registration No.	S226KUG	Other veh.hit (ref.no)	0	Hit and Run	No	
Drivers age	16 yrs	Sex	Male	Breath Test	Negative	
				Post Code	HD21QG	

West Yorkshire Accident Statistics - Full Details

Accident Ref.No 1204003