



Only ground dimensions should be used. The drawing is issued with the condition that the copyright of the author and their firm and the reproduction without written permission.

LEGEND

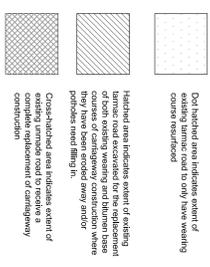


NOTE: Drawing based on Drg. No. 1004 prepared by Site & Surveying Services Ltd. surveyed Jan. 2013

LEGEND		Datum	
Symbol	Description	OSBM 163.97m	Located on Gate Post
Symbol	Description	OSBM 163.97m	Located on Gate Post
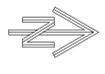




DETAILS A4,A & A4,F ONLY APPLICABLE JUNCTION WITH WARLEY ROAD UP TO SPRINGFIELD HOUSE

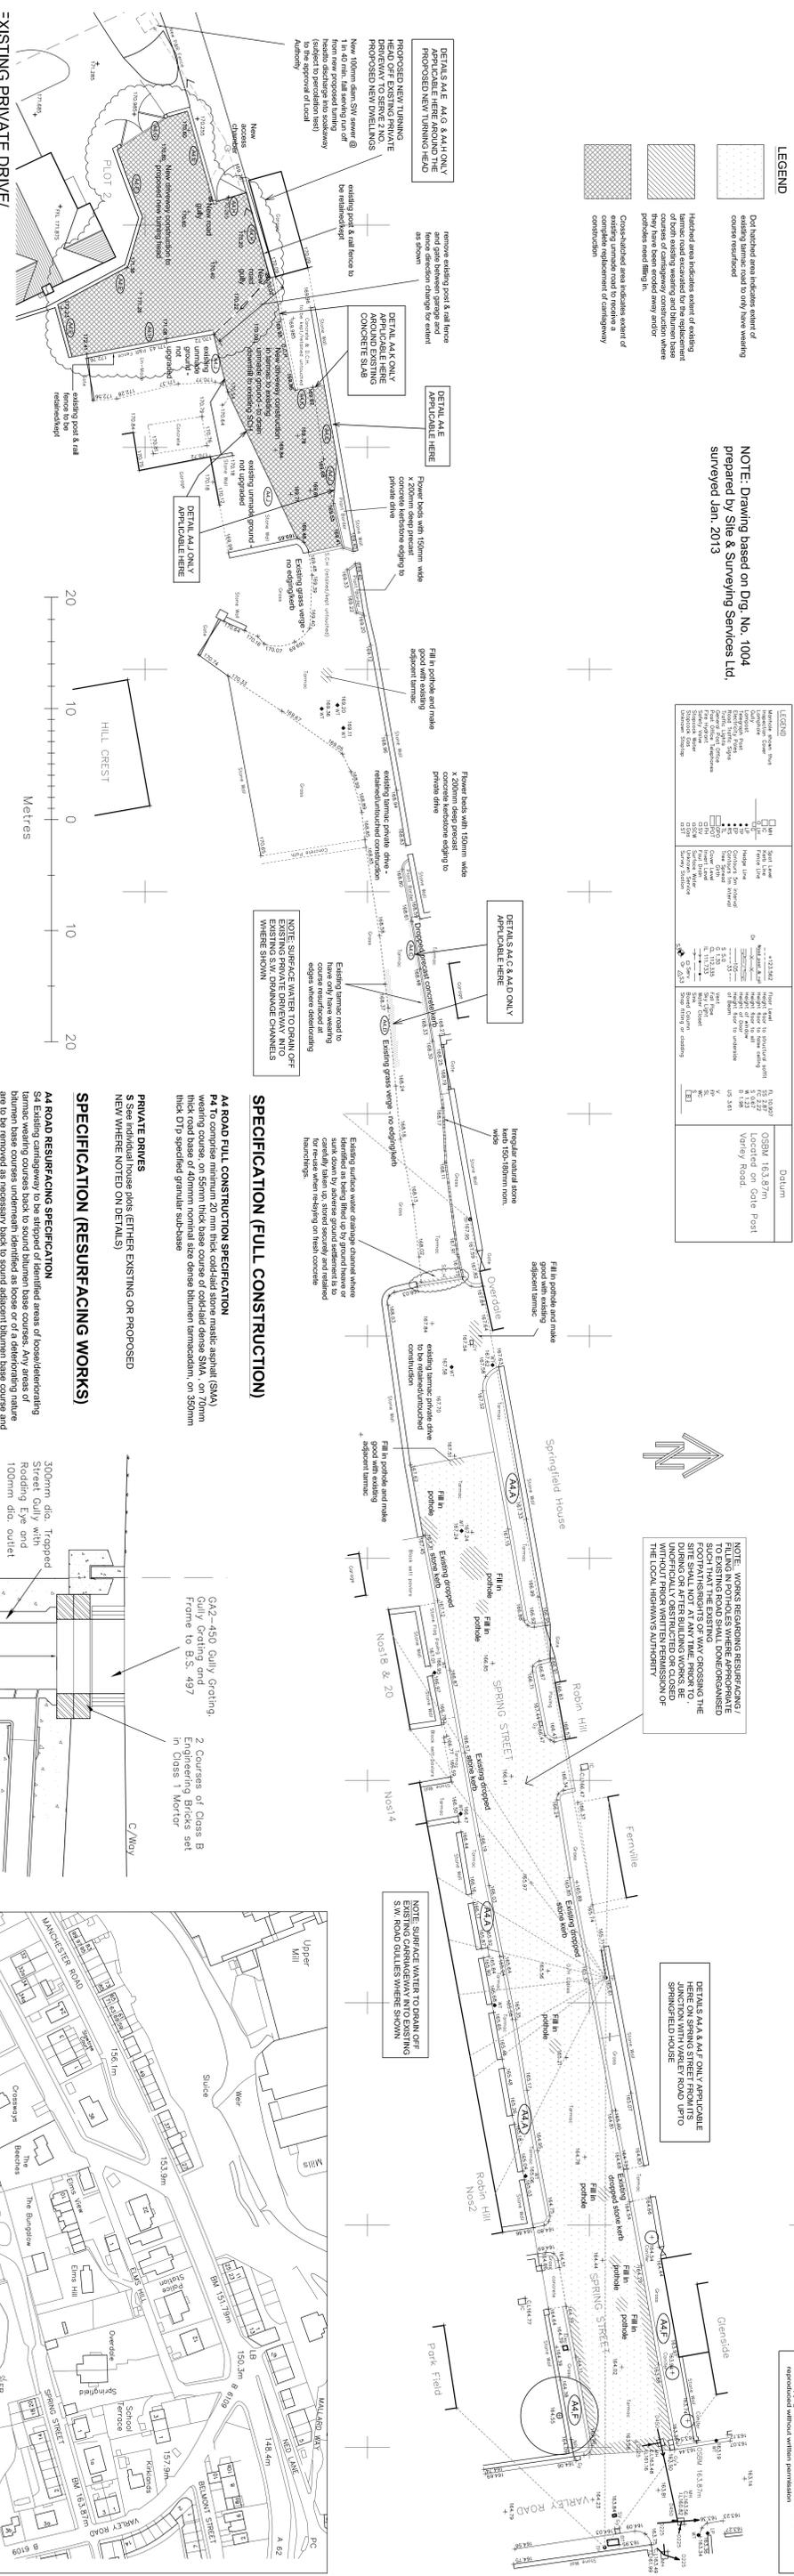


EXISTING PRIVATE DRIVE/ ROAD (SPRING STREET) LAYOUT PLAN SCALE 1:200

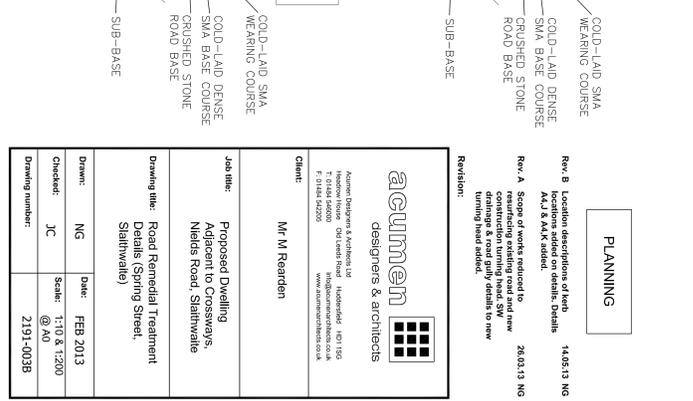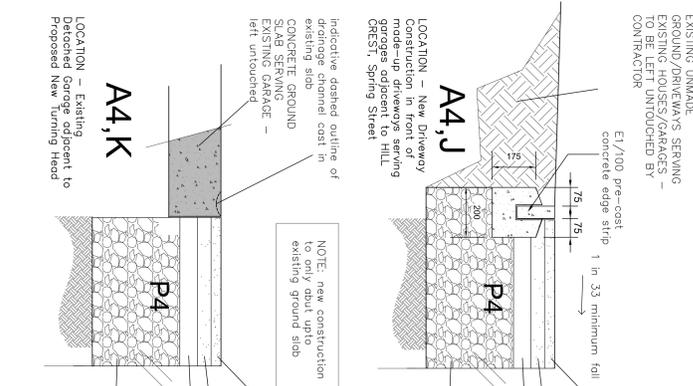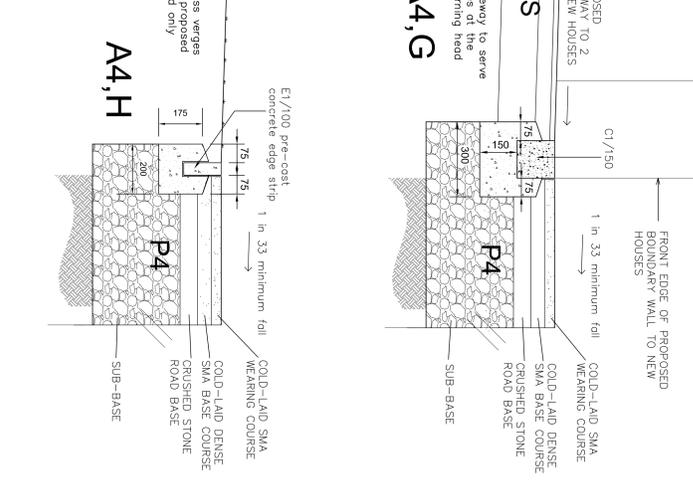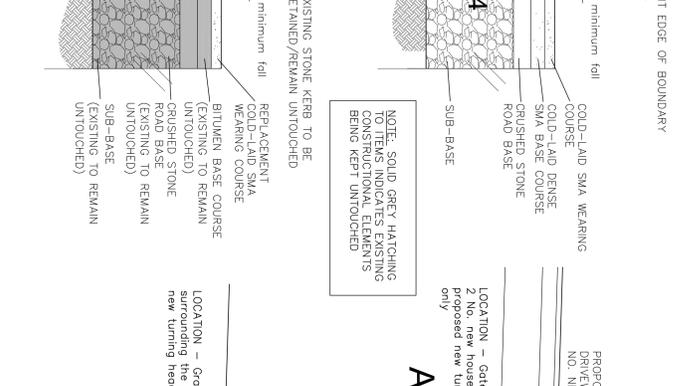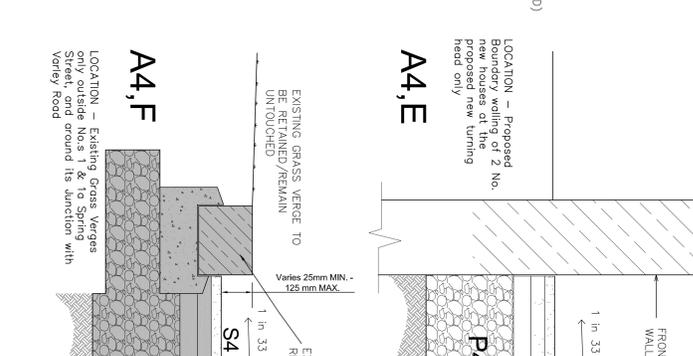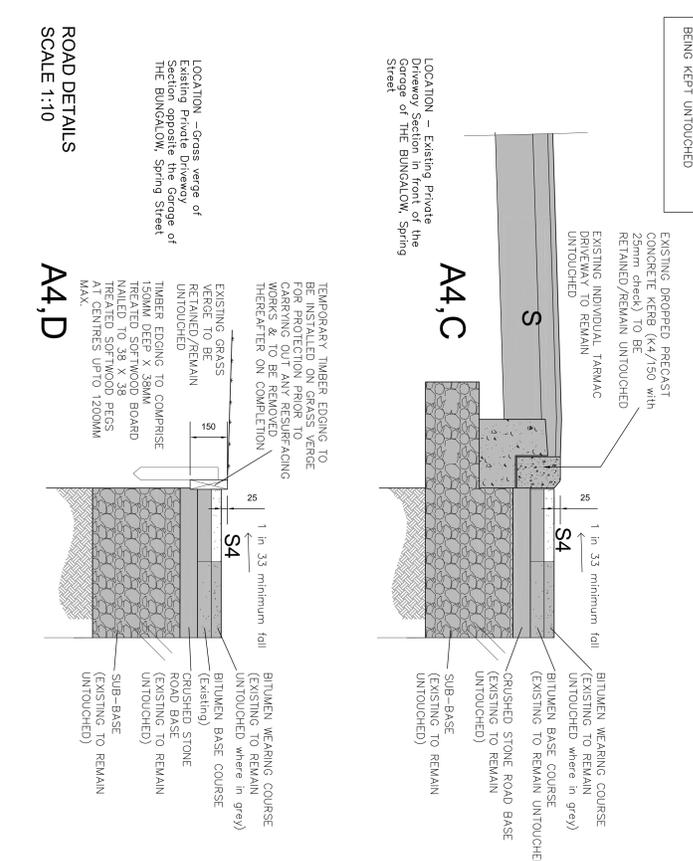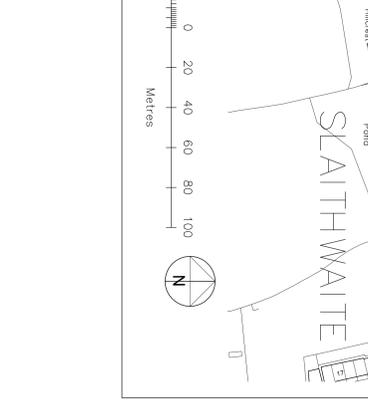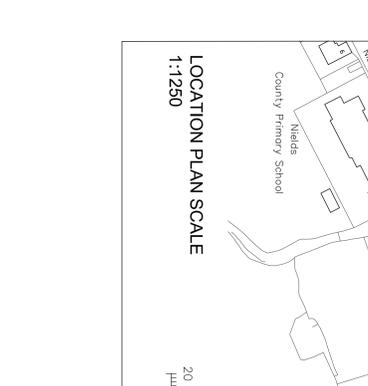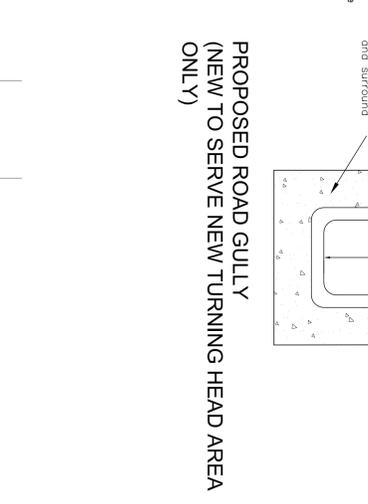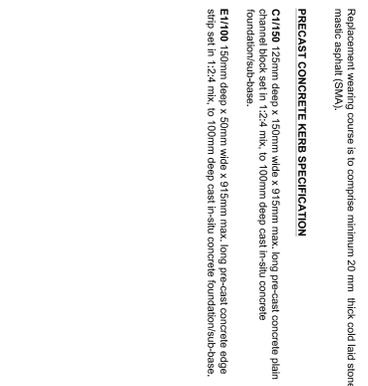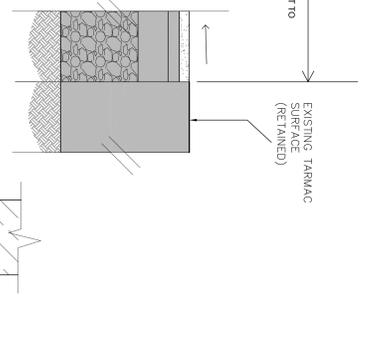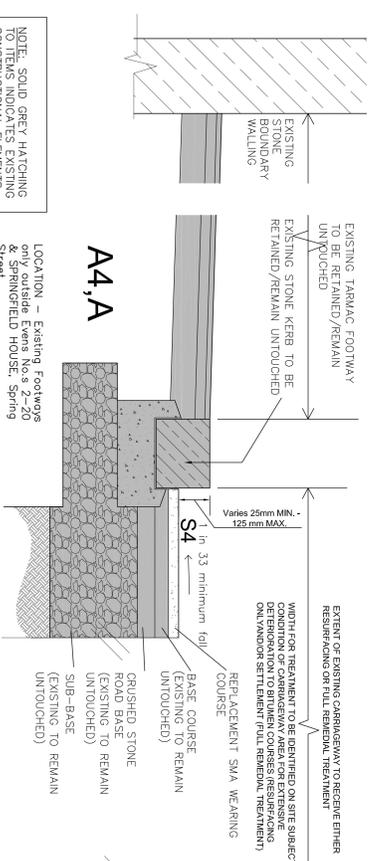

PROPOSED ROAD GULLY (NEW TO SERVE NEW TURNING HEAD AREA ONLY)

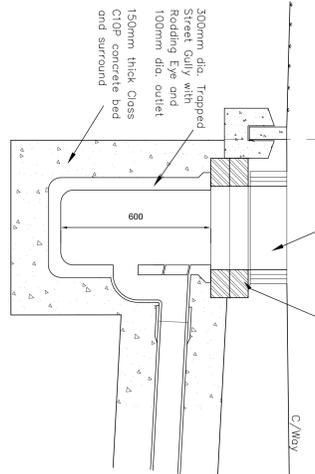

LOCATION PLAN SCALE 1:1250

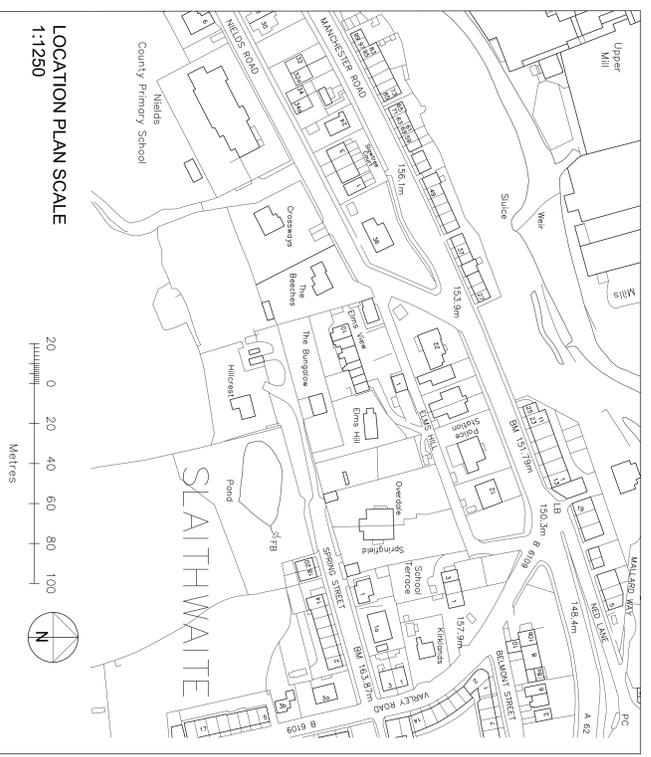

PLANNING


Revision:

acumen
 Designers & architects


Client: Mr M Reardon

Job title: Proposed Dwelling
 Adjacent to Crossways,
 Nields Road, Slathwaite

 Details (Spring Street,
 Slathwaite)

Drawn: NG Date: FEB 2013
 Checked: JC Scale: @ A0
 Drawing number: 2191-003B