


FRONT ELEVATION



REAR ELEVATION

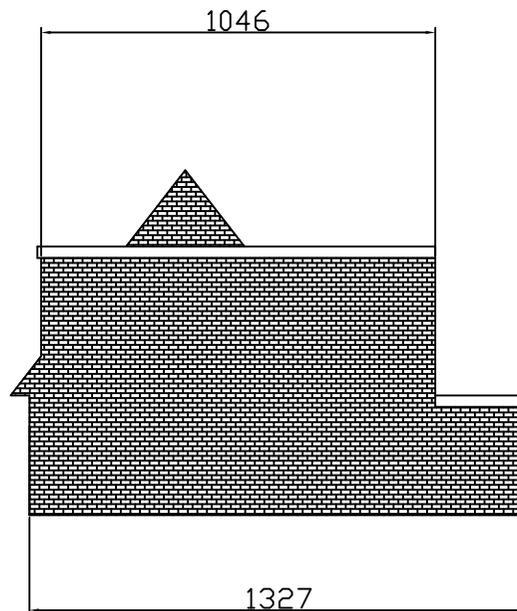

SIDE ELEVATION

-  CONCRETE ROOF TILES
-  WOOD EFFECT PVC CLADDING
-  WOOD SLAT CLADDING
-  RED BRICK

SCALE  
1:200 @ A4

DRAWN BY R SYKES	DATE 29/12/12
---------------------	------------------

STATUS  
PLANNING

DWG TITLE  
PROPOSED ELEVATIONS

DWG NO. WCPP001-310	REVISION A
------------------------	---------------