


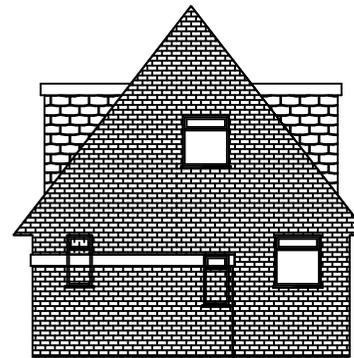

FRONT ELEVATION



REAR ELEVATION



SIDE ELEVATION

-  CONCRETE ROOF TILES
-  WOOD EFFECT PVC CLADDING
-  WOOD SLAT CLADDING
-  RED BRICK

SCALE		1:200 @ A4	
DRAWN BY	R SYKES	DATE	29/12/
STATUS			
PLANNING			
DWG TITLE			
EXISTING ELEVATION			
DWG NO.	WCPP001-301		REV