


GROUND FLOOR
727 SQFT

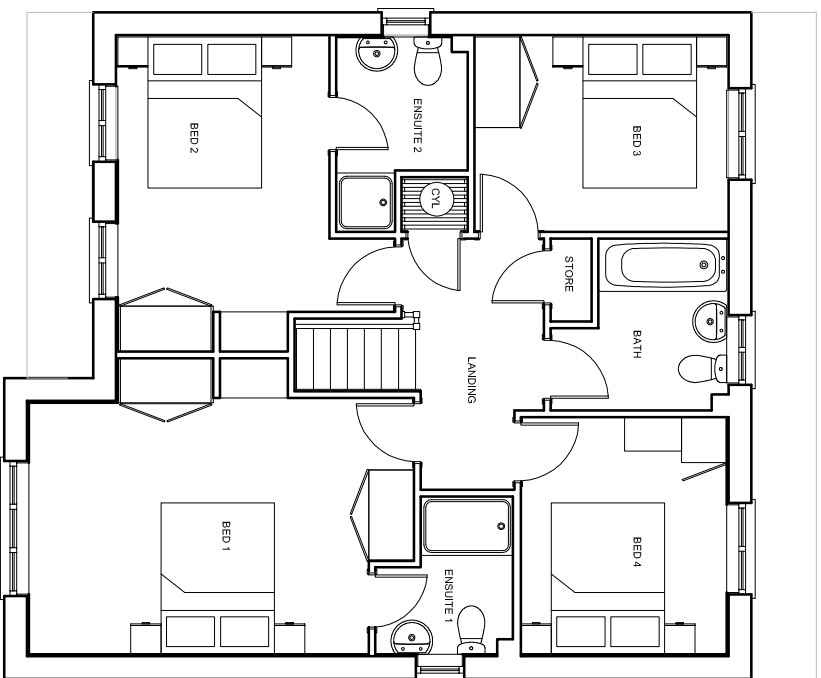

FIRST FLOOR
757 SQFT

E - Semi-detached
4 @ 1484 sqft

revision date drawn description

Blackmores d. ltd
Lock Street, Dewsbury

Proposed plans - Housetype E

30.11.12 kt 1:100 @ A3

11031 (pl) 203 A

www.calderpeel.com