



NOTES


- Do not scale from this drawing.
- This drawing is copyright.
- All dimensions to be checked on site prior to the order or manufacture of any goods.

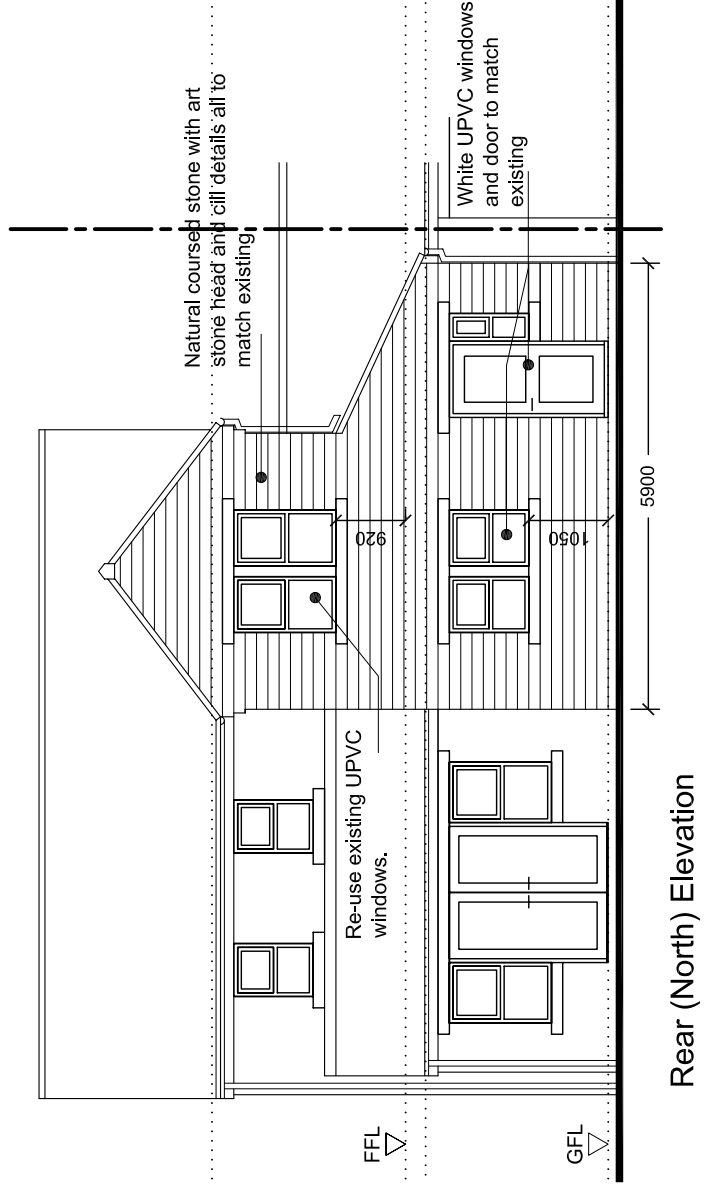


Rear (North) Elevation

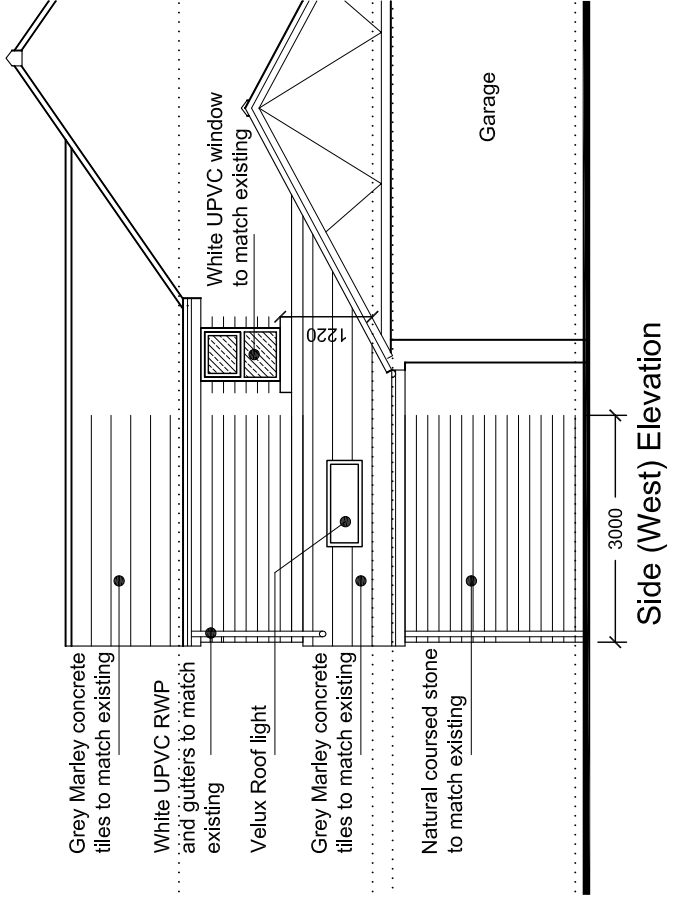

Side (West) Elevation

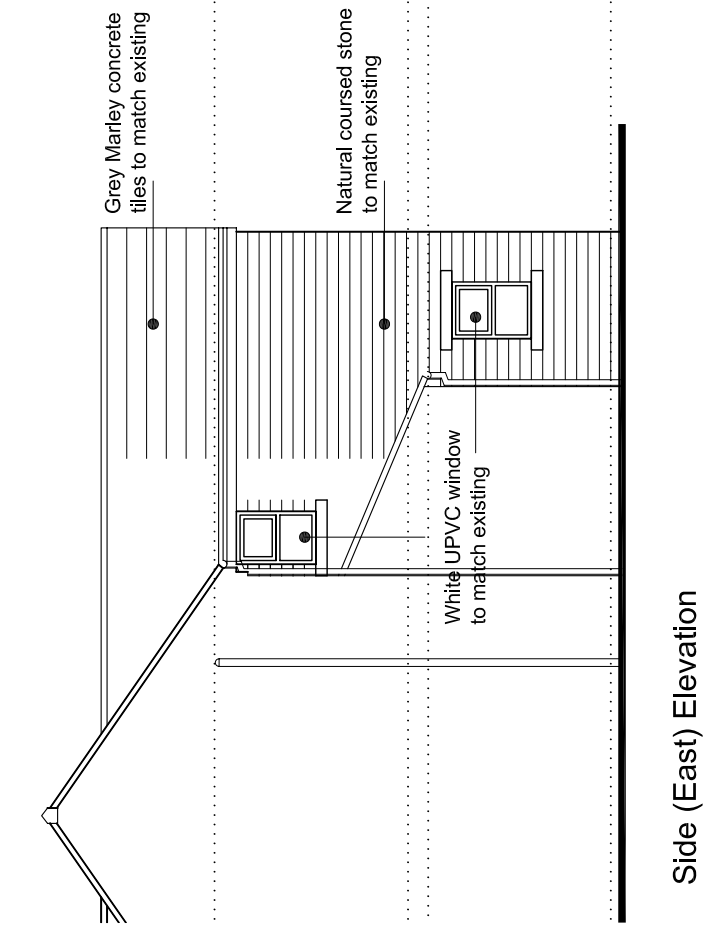

Side (East) Elevation

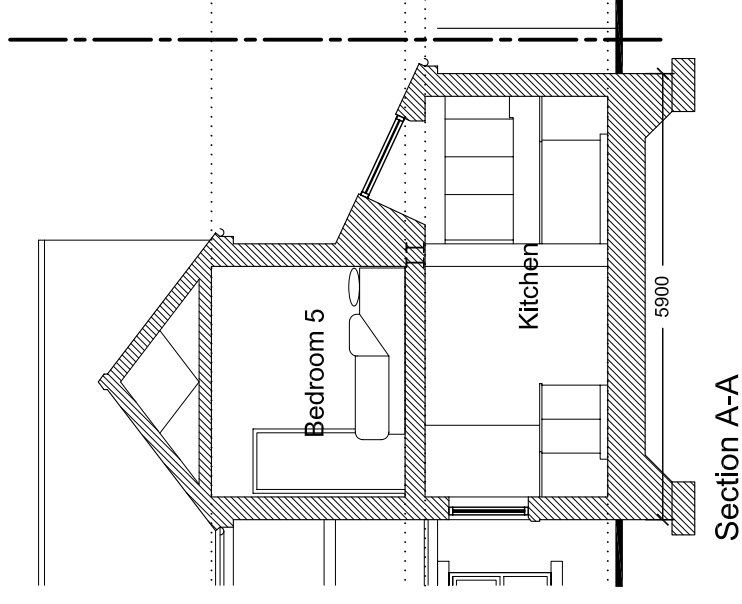

Section A-A