




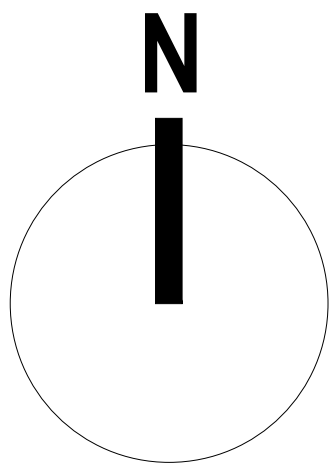


Key - Surface Hatching

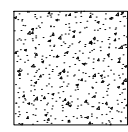


Tarmacadam

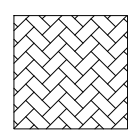


Brindle block paviours with concrete kerb edging

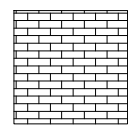

Charcoal block paviours

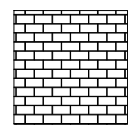

Charcoal tumbled rustic block paviours

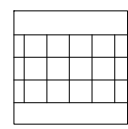

Grey coloured 600m sq paving flags

REVISIONS:

No. COMMENT

DATE

BY

DRAWING STATUS: ☒ PLANNING PERMISSION

☐ TENDER

☐ PRELIMINARY

☐ BUILDING REGULATION

☐ CONSTRUCTION

MWA Martin Walsh Associates

architecture ■ planning ■ engineering

Firth Buildings, 99 - 101 Leeds Rd, Dewsbury, WF12 7BU t 01924 464342 f 01924 450662

e martin.walsh@martinwalshassociates.co.uk

w www.martinwalshassociates.co.uk

JOB TITLE

Proposed Development At Spenborough Works,
Union Road, Liversedge WF15 7JZ

DRAWING TITLE

Proposed Site layout

CLIENT

Yorkshire Rubber Linings Ltd

DRAWN CHECKED DATE SCALE SHEET SIZE DRAWING NO. REV.

MW(J) 02/13 1:200 A1 K11/5377/04

COPYRIGHT © 2010 MARTIN WALSH ASSOCIATES. ALL RIGHTS RESERVED. REFER TO DIMENSIONS AND DO NOT SCALE.

Schedule of Accommodation

Mix Schedule					
Abb.	House Type	Sqft	Beds	Qty	Total Sqft
A	3 Bed Semi	882	3	1	882
B	3 Bed Detached	882	3	1	882
C	3 Bed Semi/Terraced	790	3	13	10270
D	2 Bed Semi	664	2	1	664
E	2 Bed Terraced	663	2	10	6630
F	2 Bed Flat	769	1	1	769
G	2 Bed Flat	689	1	1	689
TOTAL			28	20,786	