


# Landscape Layout

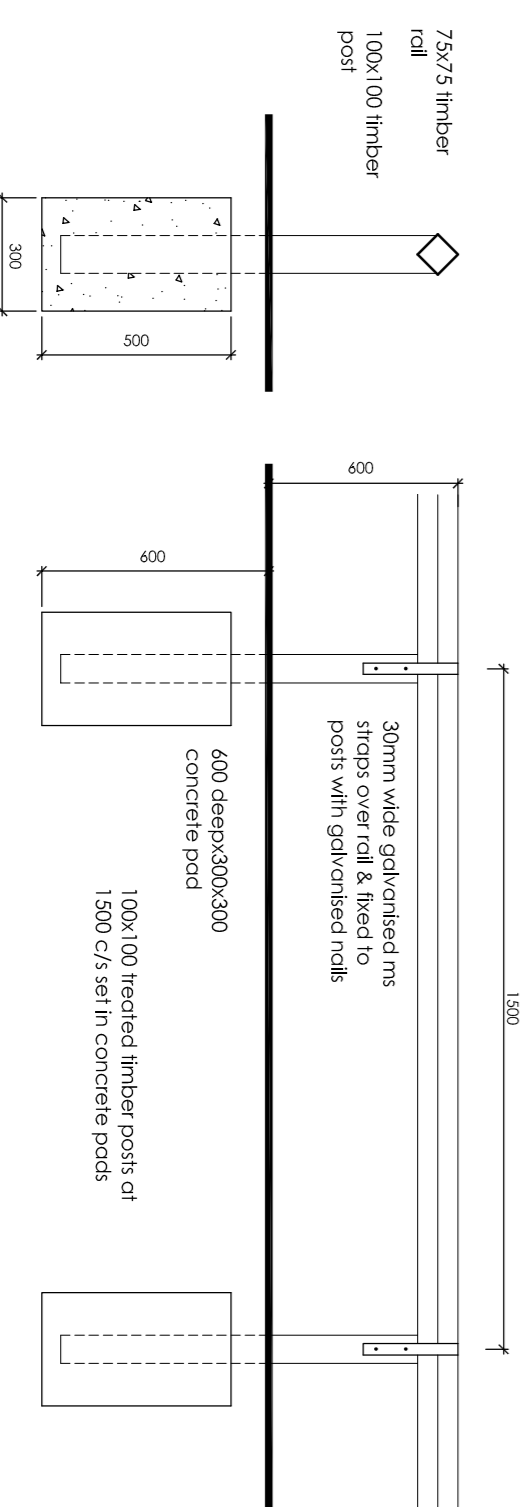

## Landscape Proposal

### Shrub Planting

All shrubs to be 200/225mm pot size and to be equally spaced at a density of 4 per m<sup>2</sup>. Shrub planting to be mulched with 50mm composted woodchip to complete.

### Shrubs - structural planting

- Grouped planting as specified:
- S1 Aucuba japonica (Lauri)
  - S2 Cornus Albo (Dogwood) (Fishbone)
  - S3 Eucalyptus Parviflora (Manilla Gum)

### Shrubs - borders

- Border planting with equal mix of the following:
- S6 Hebe 'Mister Bloomer Beauty' (Veronica)
  - S9 Sarcocolla (Sarcocolla)

### Trees

Heavy standard 14/15cm girth trees to the perimeter of the site. Trees to be planted into 750 x 750 x 750mm deep pits and backfilled with 1 part compost to 3 parts topsoil. Trees to be secured with single adjustable plastic tie, one third up main stem, and felled with timber palleted type shifter to prevent trunk damage from garden operators.

- T3 Malus 'John Downie' (Flowering Crab Apple)
- T4 Pirus 'Pendula' (Flowering Quince)
- T5 Sorbus Aucuparia (Flowering Ash / Rowan)

### Gardens

All front gardens to be prepared for and laid with turf. Proposed trees, hedge and shrub planting to be as specified. All rear gardens are to be left as a 'blank canvas' to facilitate householders garden establishments and individually.

### General Requirements

All garden and planting areas are to be cleared of builders debris, which is to be carted away from site. Burying waste materials on site will not be accepted. Ground levels are to be made good as necessary with imported selected, graded and certified 'clean' topsoil in sufficient quantity to establish levels as required. Retain the thickness of topsoil to garden and planting areas. All trees and plants to be as specified in BS5398 and general topsoil is to be as specified in BS3428.

Rev B - Highways Authority requirements - 24/11/15 - SJ  
 Rev A - Footpath edge definition fence added - 24/07/14 - SJ

## Planning

Drawing No.	Scale @ A1	Drawn
412/09B	1:250	sj
	Date	Checked
	May 2014	

## Landscape Proposal

Client  
**Shadwell Developments Ltd**

Project  
**Residential Development**  
 Land off  
 Union Street  
 Heckmondwike

Jenmeson Associates Ltd  
 Chartered Architect  
 May Cottage  
 Mill Lane  
 Seaton Ross  
 York YO42 4NE

Tel: 01759 318200 Fax: 01759 318210  
 www.jenmesonassociates.co.uk  
 email: enquiries@jenmesonassociates.co.uk