




REPRODUCED FROM THE ORDNANCE SURVEY MAP WITH THE PERMISSION OF THE CONTROLLER OF HER MAJESTY'S STATIONERY OFFICE. LICENCE No. 100044286. © CROWN COPYRIGHT RESERVED.

DO NOT SCALE FROM THIS DRAWING. DRAWING ISSUED FOR FEASIBILITY CONSIDERATION AND PLANNING PURPOSES ONLY. DRAWING NOT TO BE USED FOR CONSTRUCTION. CDM REQUIREMENTS CONSIDERED AT FEASIBILITY STAGE ONLY. FURTHER CONSIDERATION REQUIRED BY DETAILED DESIGN TEAM

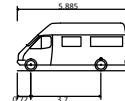

4.6t Light Van
 Overall Length 5.885m
 Overall Width 2.000m
 Overall Body Height 2.526m
 Min Body Ground Clearance 0.299m
 Track Width 1.765m
 Lock to Lock Time 4.00s
 Kerb to Kerb Turning Radius 6.000m



Centurion House, 129 Deansgate
 Manchester, M3 3WR
 Tel: 0161 830 2172
 Fax: 0161 830 2173
 www.i-transport.co.uk

REV	DATE	BY	DESCRIPTION	CHK	APD
STATUS: DRAFT					

TITLE:	SWEPT PATH ANALYSIS - TRANSIT VAN WITH SUGGESTED PARKING AMENDMENTS	
PROJECT:	BATLEY MORTAR SITE, BIRSTALL	CLIENT: TOUREEN MANGAN

SCALE @ A3:	1:250	CHECKED:	JW	APPROVED:	CP
FILE REF:	ITM10157-SK	DRAWN:	JF	DATE:	DEC 14
DRAWING No:	ITM10157 - SK - 007				
PROJECT No:	ITM101575	REV:			

ITM10157-SK-007