
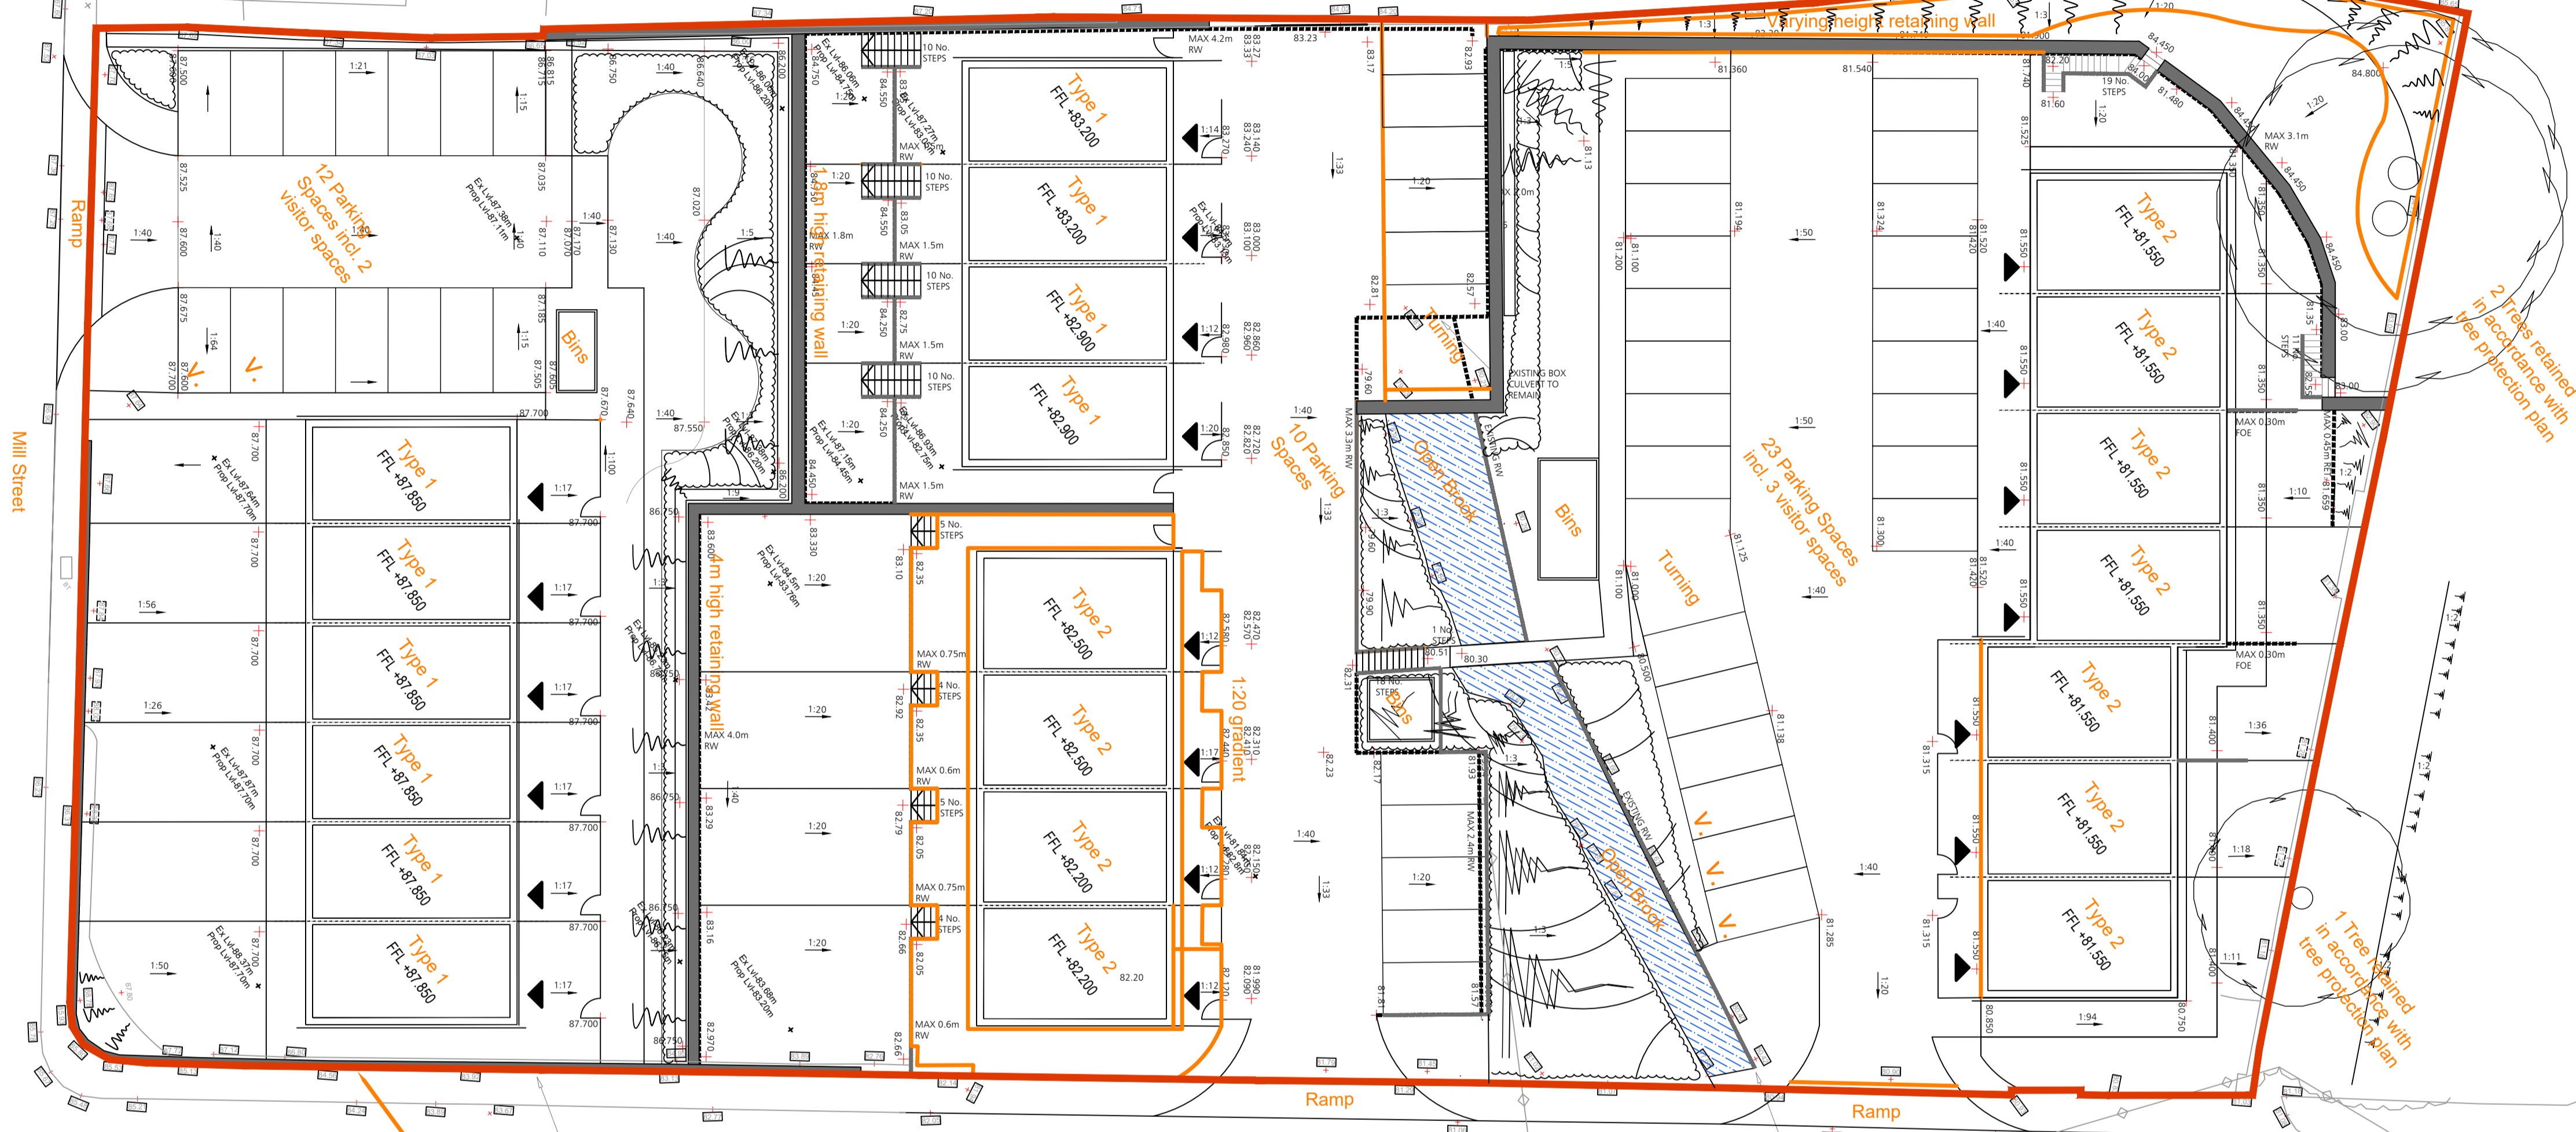


Do Not Scale

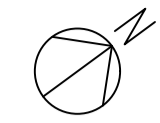

Notes

1. THIS DRAWING IS TO BE READ IN CONJUNCTION WITH ARCHITECTS & ENGINEERS DRAWINGS AND FOLLOWING SPECIFICATIONS:-

ENG SPEC 06: "Road, Paving and Car Parking Areas"
ENG SPEC 17: "Drainage Work"

KEY

- X 8.000 EXISTING LEVEL
- X 8.000 EXISTING LEVEL INTERPOLATED
- X 8.000 PROPOSED LEVEL
- BANKING
- FLAG ON EDGE (FOE)/RETAINING WALL (RW)
- SITE BOUNDARY

16.09.16	FFL TO PLOT NORTH OF THE BROOK AMENDED.	LB	AMW	P4
29.09.14	FFL TO PLOT NORTH OF THE BROOK ADJACENT TO BRIDGE ST. LOCATION OF STEPS TO NORTH CORNER AMENDED.	TB	AMW	P3
29.08.14	FFLs TO PLOTS NORTH OF THE BROOK AMENDED ALONG WITH EXTERNAL LEVELS	CP	TB	P2
21.08.14	PRELIMINARY ISSUE	EC	TB	P1
Date	Revision	By	Chkd	Ref

dudleys
Structural & Civil Consultants

5 Feast Field
Horsforth, Leeds
LS18 4TJ
Tel: 0113 258 3611
e-mail: info@dudleys.org.uk

Project
**BRIDGE STREET
BIRSTALL**

Title
EXTERNAL WORKS

Scale	1:200	Drawn	EC	Checked	TB
Date	AUG '14	Status	PRELIMINARY		
Drg. No.	14141/103	Rev.	P4		