


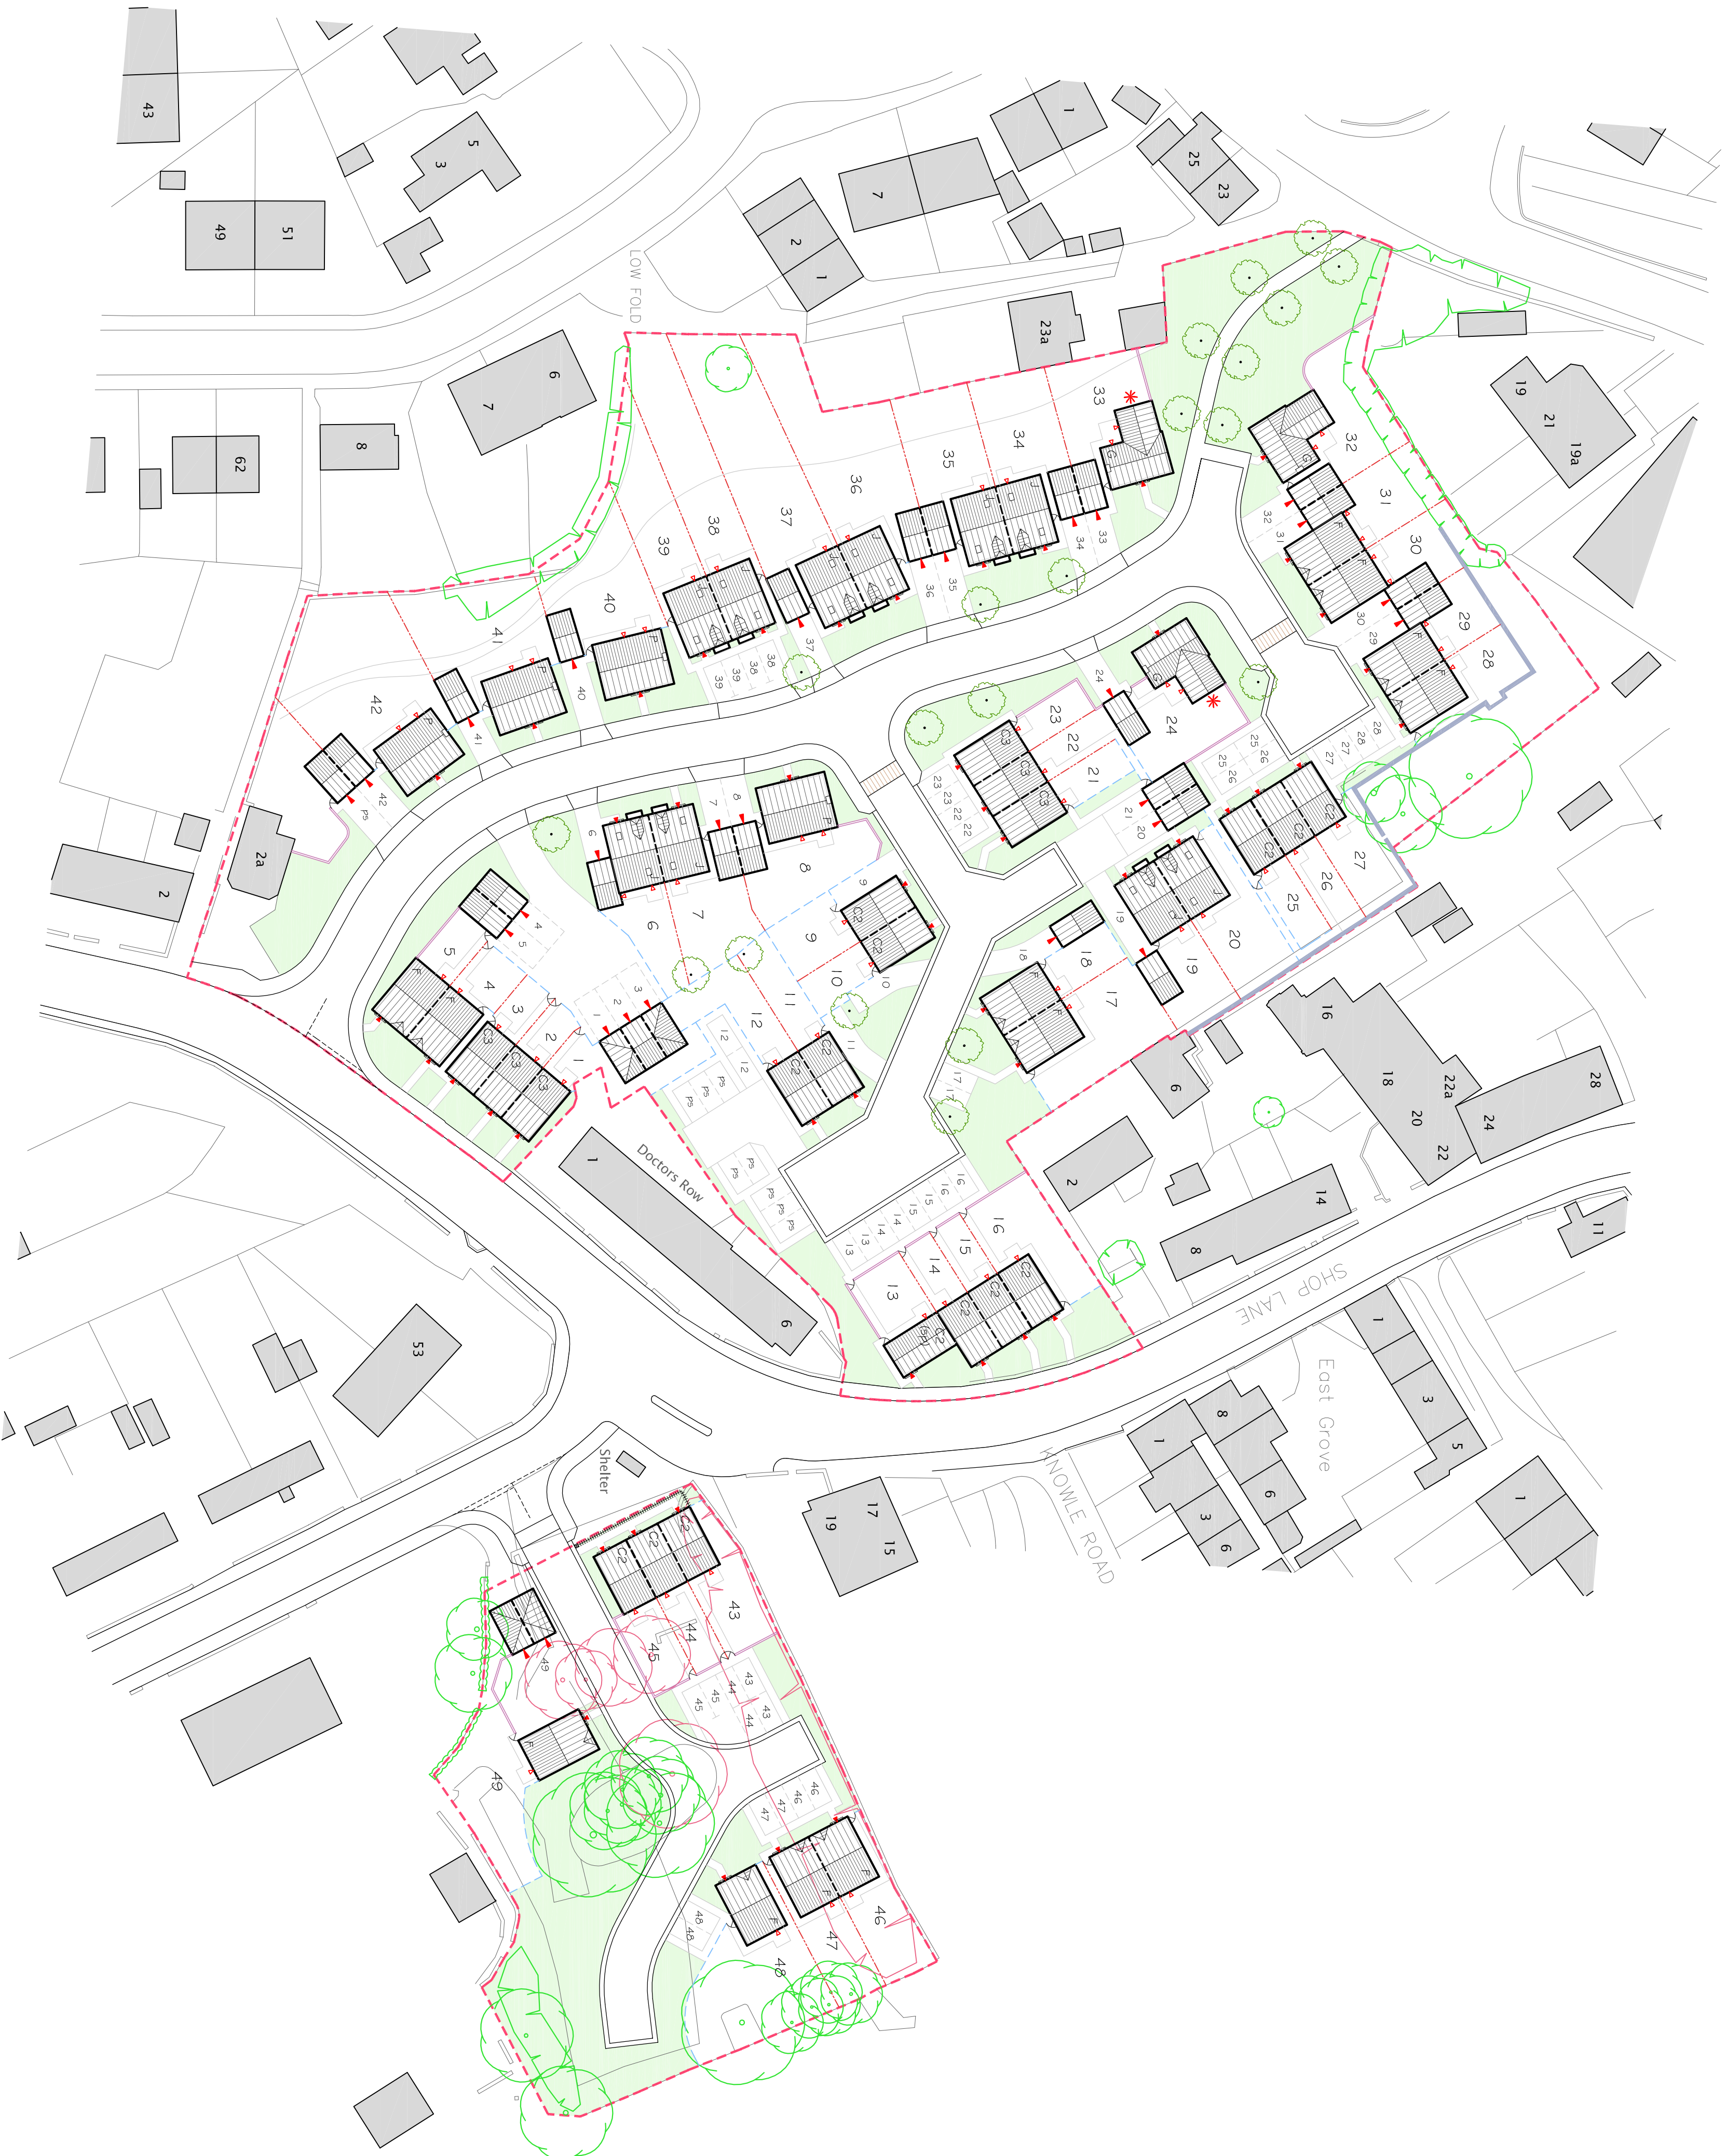


PLANNING LAYOUT LAYERS KEY:

- BRICK WALL
- TIMBER FENCE
- PROPERTY DIVISION
- METAL RAILINGS
- PILLARS
- GATE

SCHEDULE OF ACCOMMODATION:

HOUSETYPE	AMOUNT
TYPE F 2 Storey House 3 Bedroom/5 Person	12 No.
TYPE J 2.5 Storey House 4 Bedroom/7 Person	10 No.
TYPE G 2 Storey House 4 Bedroom/7 Person	3 No.
TYPE C2 2 Storey House 2 Bedroom/4 Person	13 No.
TYPE P 2 Storey House 4 Bedroom/7 Person	4 No.
TYPE C3 2 Storey House 3 Bedroom/4 Person	6 No.
TYPE C2 (SP) 2 Storey House 2 Bedroom/4 Person	1 No.
TOTAL	49 No.

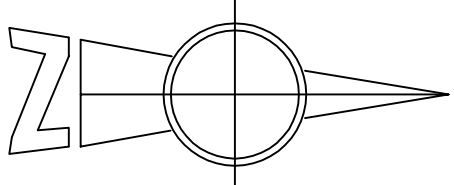

architectural design

town planning

landscape architecture

J

R

P

John R Paley Associates

CLIENT

HARTLEY PROPERTIES

PROJECT

PROPOSED RESIDENTIAL DEVELOPMENT
SHOP LANE, KIRKHEATON
HUDDERSFIELD

DRAWING OF

PROPOSED PLANNING LAYOUT

MARKETING NAME

drawing no

P09:4266:01

rev

0

date

MAR 14

scale @ A1

1:500

drawn

RAN

check

LM

date

MAR 14

1 Red Hill Crescent
Paragon Business Village
Wakefield WF1 2DP

1-01924 393322
1-01924 394282
e-ran@jrpassoc.co.uk

PROPOSED PLANNING LAYOUT