



Note:  
 level information taken  
 Stamford Geomatics Ltc  
 topographical survey  
 dated 19 April 2016

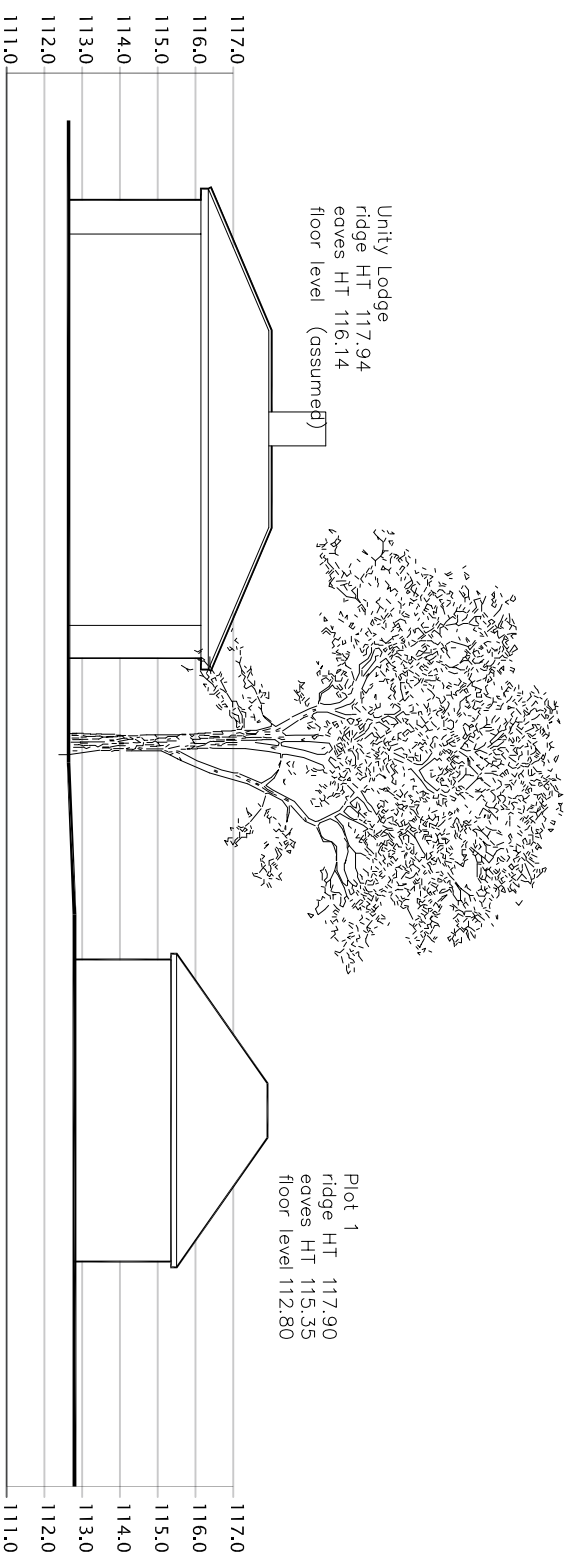

### Section A-A

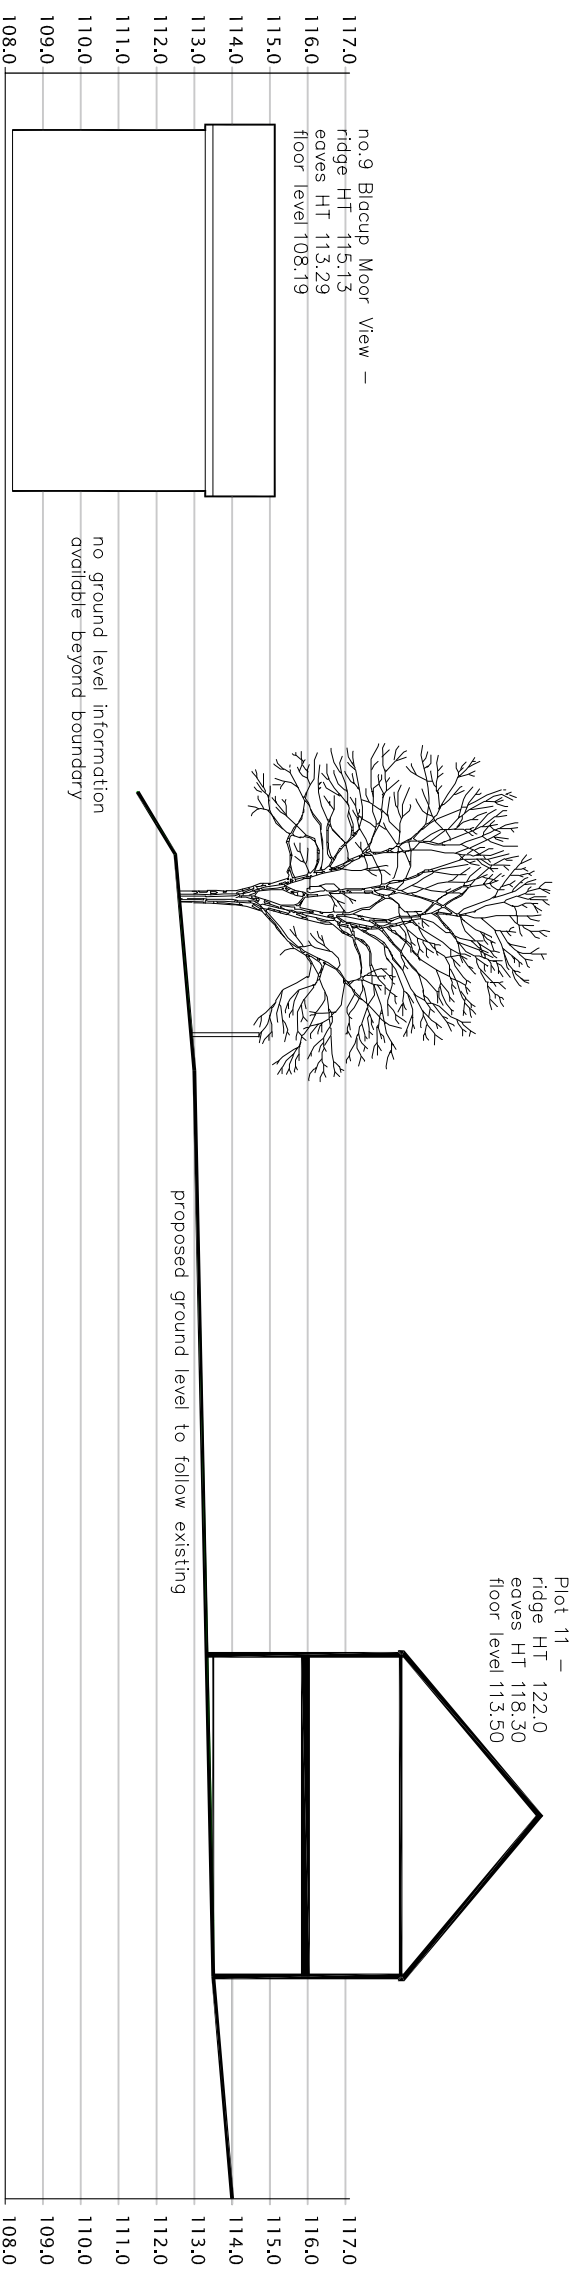

### Section B-B

Client		Lakeland Properties
Location		Prospect, Cleckheaton
Drawing Title		Section A-A & B-B
Dwg No.	PL/002	Scale: 1/200 @ A3
Drawn By:	-	Checked By:
Date :	07.05.16	Revision : A