


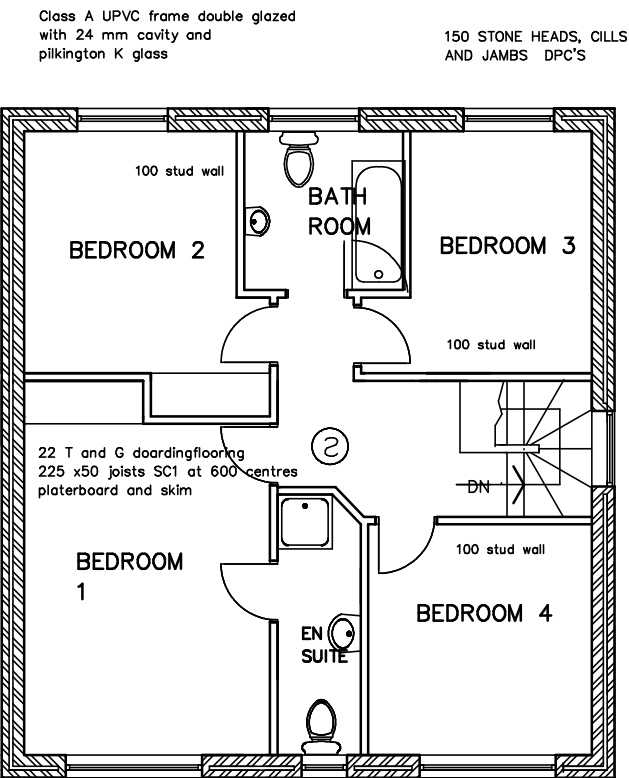

SOUND INSULATION TO INTERMEDIATE FLOORS WITH
100MM MINERAL WOOL BETWEEN FLOOR JOISTS

SOUND INSULATION BETWEEN 1ST FLOOR ROOMS
WITH PLASTERBOARD WITH A WEIGHT OF 10 KGMS SQUARE
AND QUILT TO HAVE A DENSITY OF 10 KGM CUBE

cougar CN 42 galvanised
lintels to external openings
CN 5x to internal openings

timber staircase
175 rise, 250 going
handrail 900 high
ballusters at 100 centres
2.00 min headroom

FIRST FLOOR PLAN

MALLAIEU ARCHITECTS LTD	
WREN COTTAGE, STRINGER HOUSE LANE, EMLEY. HUDDERSFIELD. HD8 9SU.	
01924 848334 07971 041016	
JOB TITLE MRS BURROWS 18, GRANNY LANE, LOWER HOPTON MIRFIELD WF14 8LA	
RESIDENTIAL DEVELOPMENT	
DRAWING 1ST FLOOR PLANS	NUMBER 3080/26
SCALE 1:100	DATE JUNE 2016