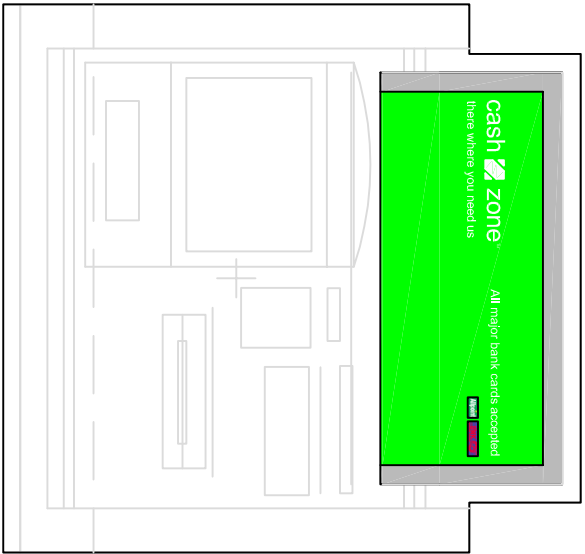


- METHOD OF ILLUMINATION:
- LED - ROWS OF LED LIGHTS BEHIND THE TEXT
 - WHITE LETTERING IS TRANSLUCENT
 - STATIC ILLUMINATION
 - INTERNAL ILLUMINATION
 - APPROX. >60 lux @ 1.0 METRE AND WITH AMBIENT LIGHTING >80 lux

NEW WAVE DRAWING										TITLE	
CASHZONE 5884 ILLUMINATED PANEL										03	