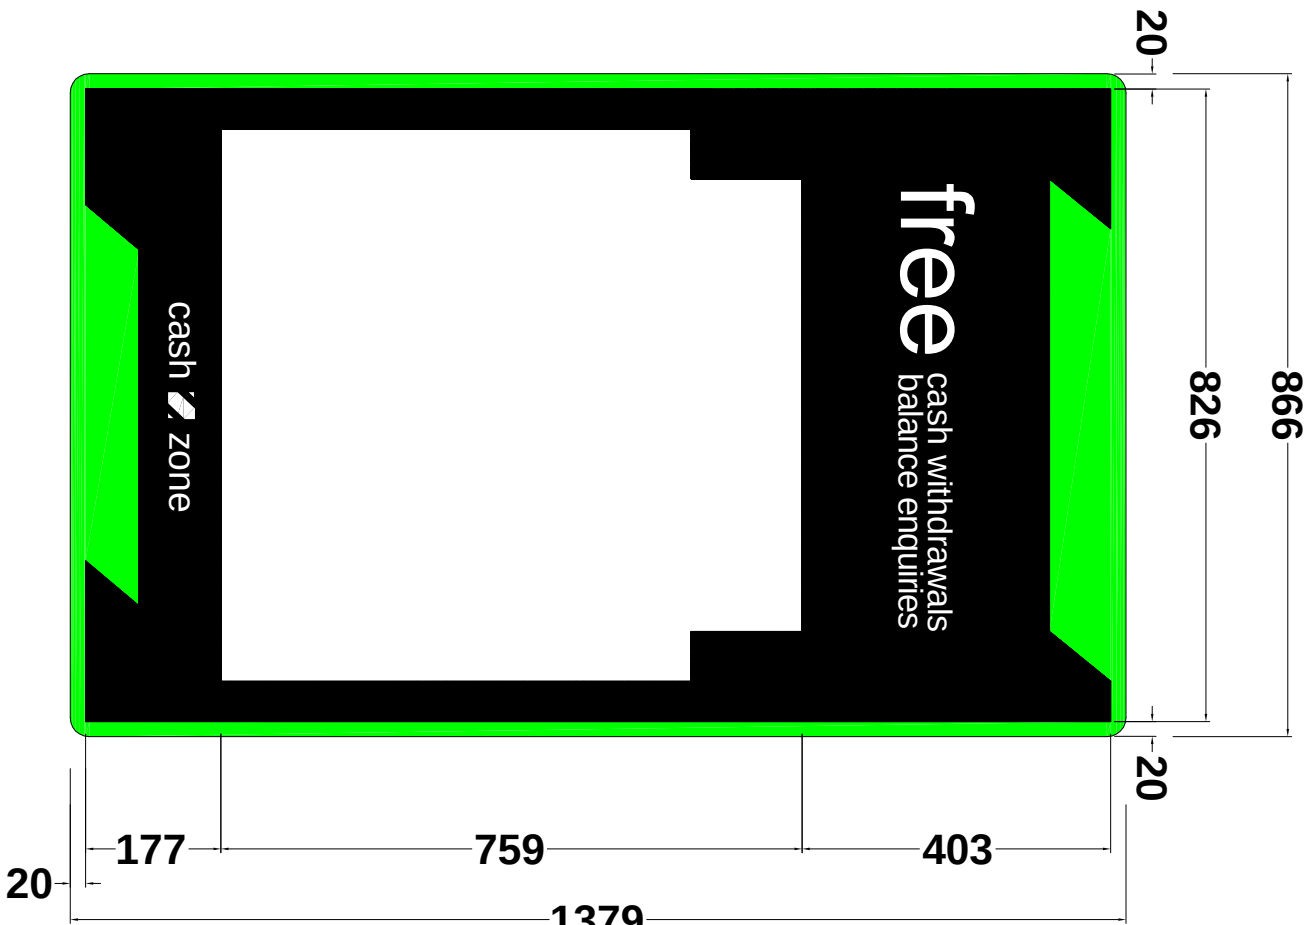


866

40

- METHOD OF ILLUMINATION :
- LED - ROWS OF LED LIGHTS BEHIND THE TEXT
 - WHITE LETTERING IS TRANSLUCENT
 - STATIC ILLUMINATION
 - INTERNAL ILLUMINATION
 - APPROX. >60 lux @ 1.0 METRE AND WITH AMBIENT LIGHTING >80 lux

NEW WAVE DRAWING									
TITLE: 5884 STANDARD ADVERT SURROUND				03					
				02					
DRAWN KT				DATE 27/10/14		SCALE 1:10@ A3			
REF/ARG NO. NW0029				SHEET PLAN 1		REVISION			
						01			