


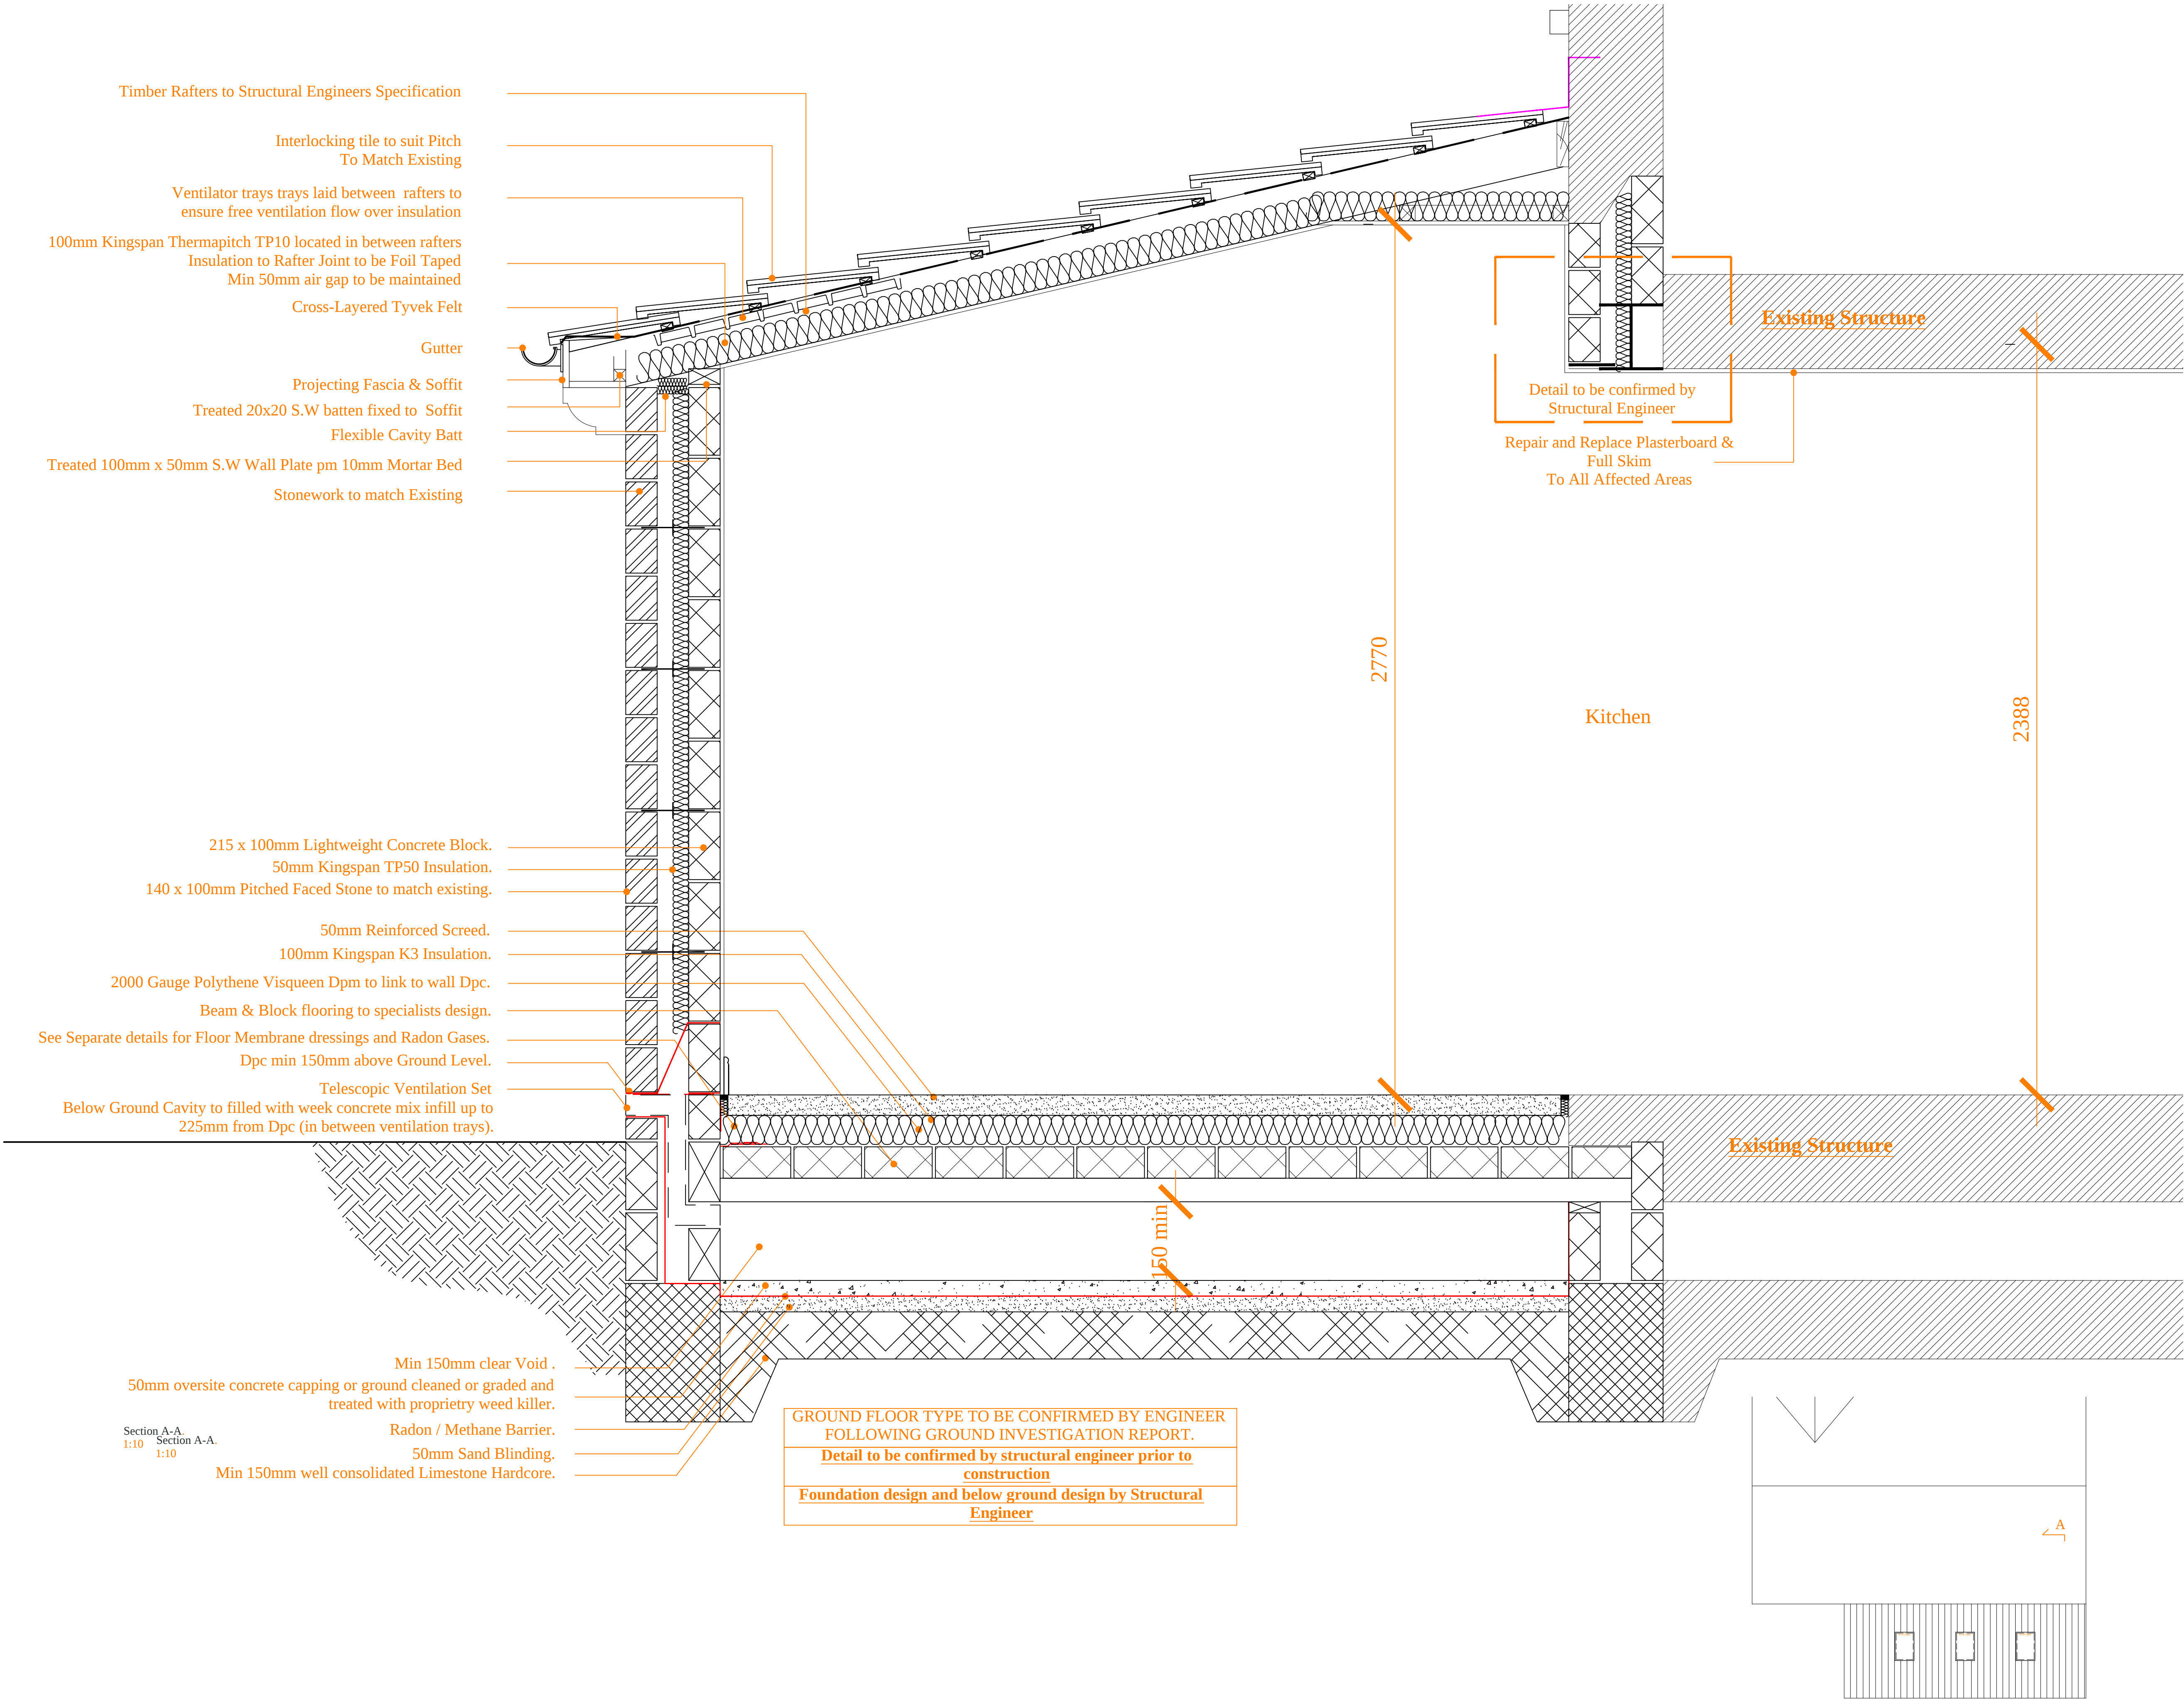

Rev	Description	Date

Orange Design Studio.

Architecture

Mirfield
WF14 8AB
T : 07783430805
E : jake@orangedesignstudio.co.uk
www.orangedesignstudio.co.uk

Comment

Hawthorne Way (35)001 /
Construction Section

ODS_0083
A.Woodhead

Scale
Date
Drawn
JH

1:20
24/7/2015

Do Not Scale

© Orange Design Studio Ltd