


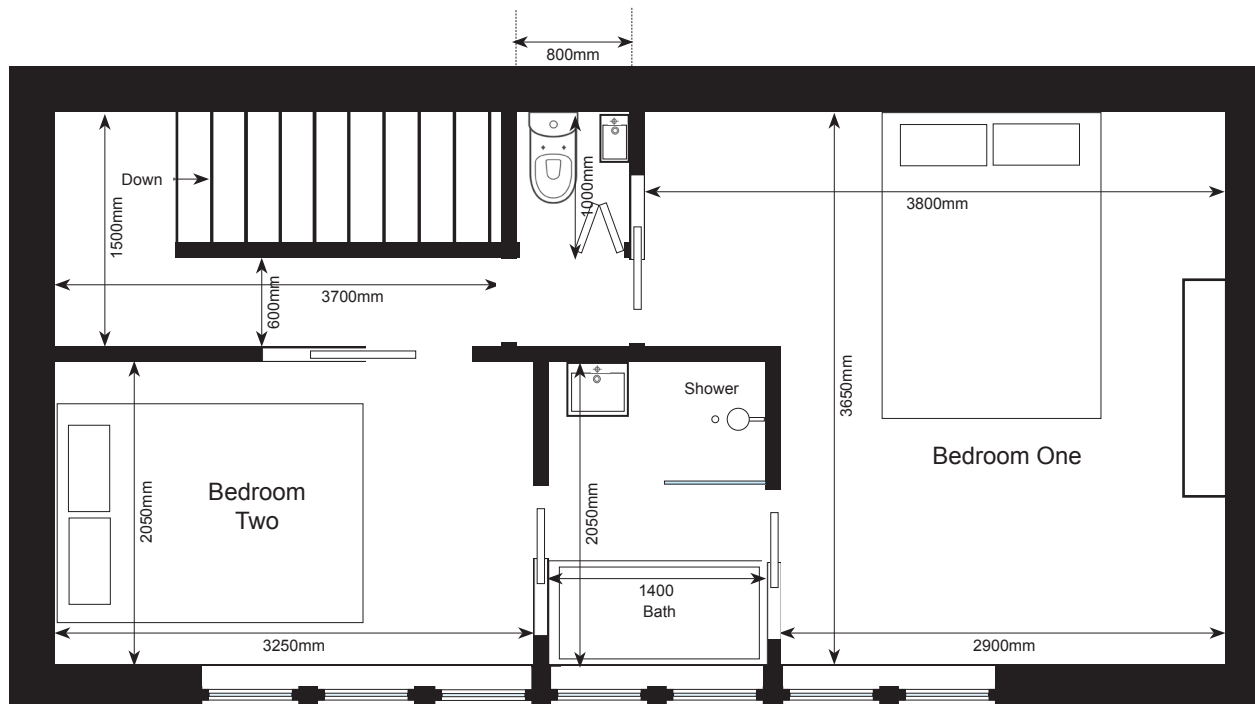

Proposed First Floor Plan

Ref: 3PL/RJL/PFF_01

Site: 3 Primrose Lane
Kirkburton
Huddersfield
HD8 0QY

Title: Proposed First
Floor Plan

Client: Mr R J Lewis

Scale 1:50