


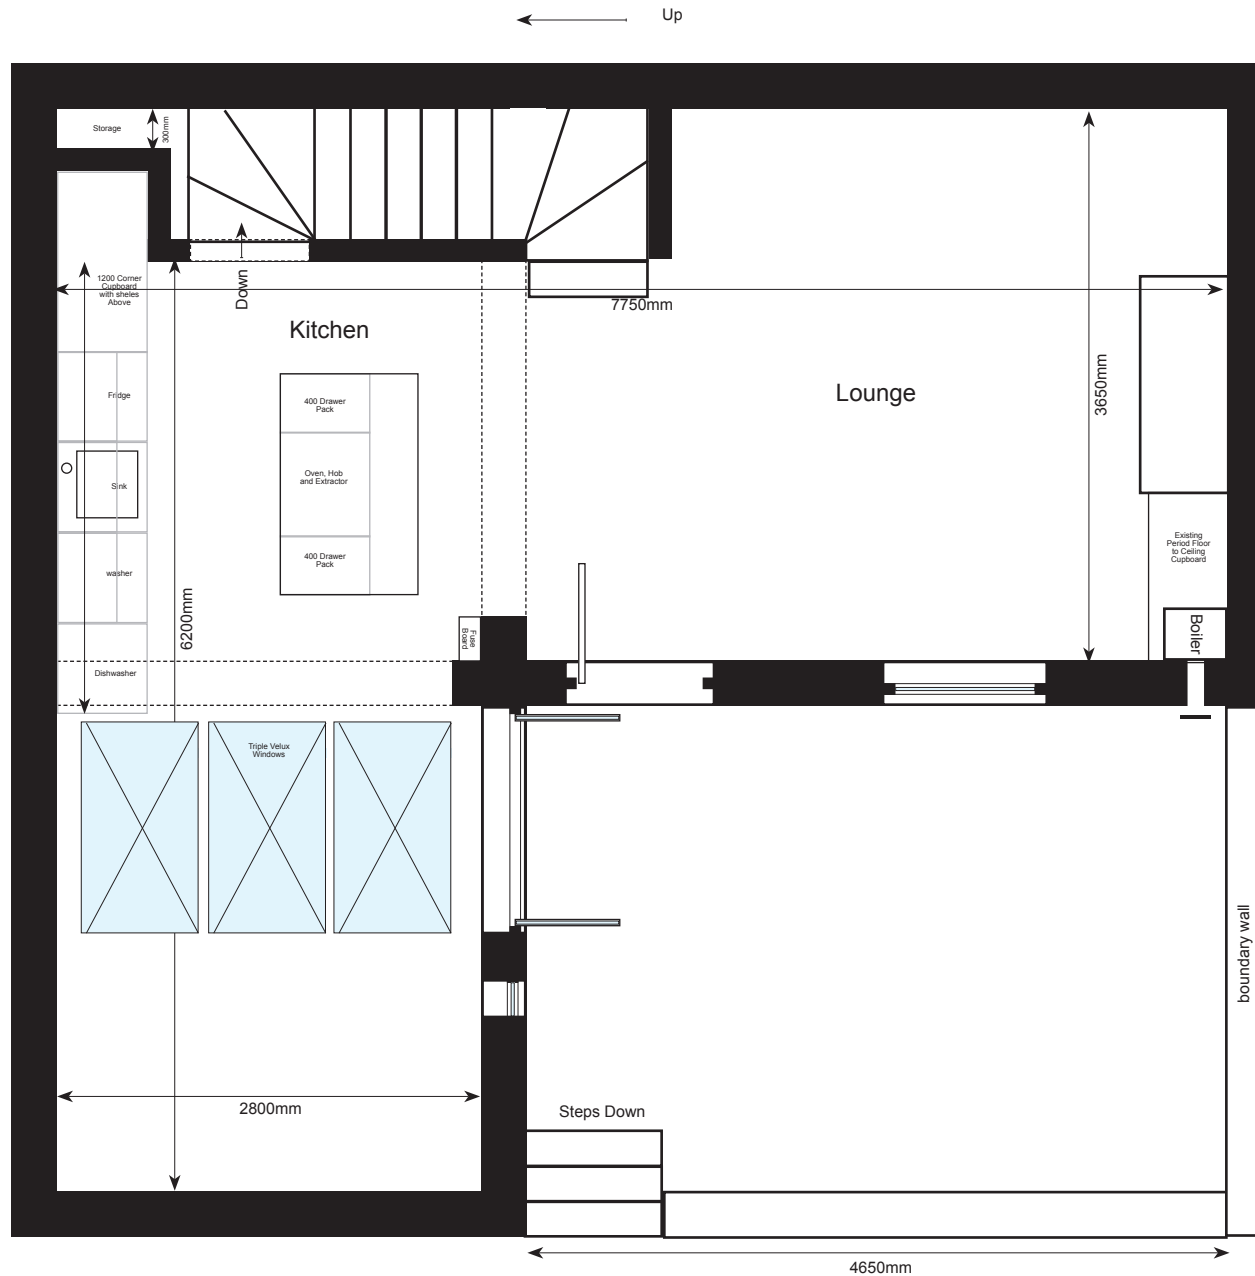

Proposed Ground Floor Plan

Ref: 3PL/RJL/PGF_01_R

Site: 3 Primrose Lane
Kirkburton
Huddersfield
HD8 0QY

Title: Proposed Ground
Floor Plan

Client: Mr R J Lewis

Scale 1:50