


Appendix J –Annotated Site Plan (Dewsbury Hospital)

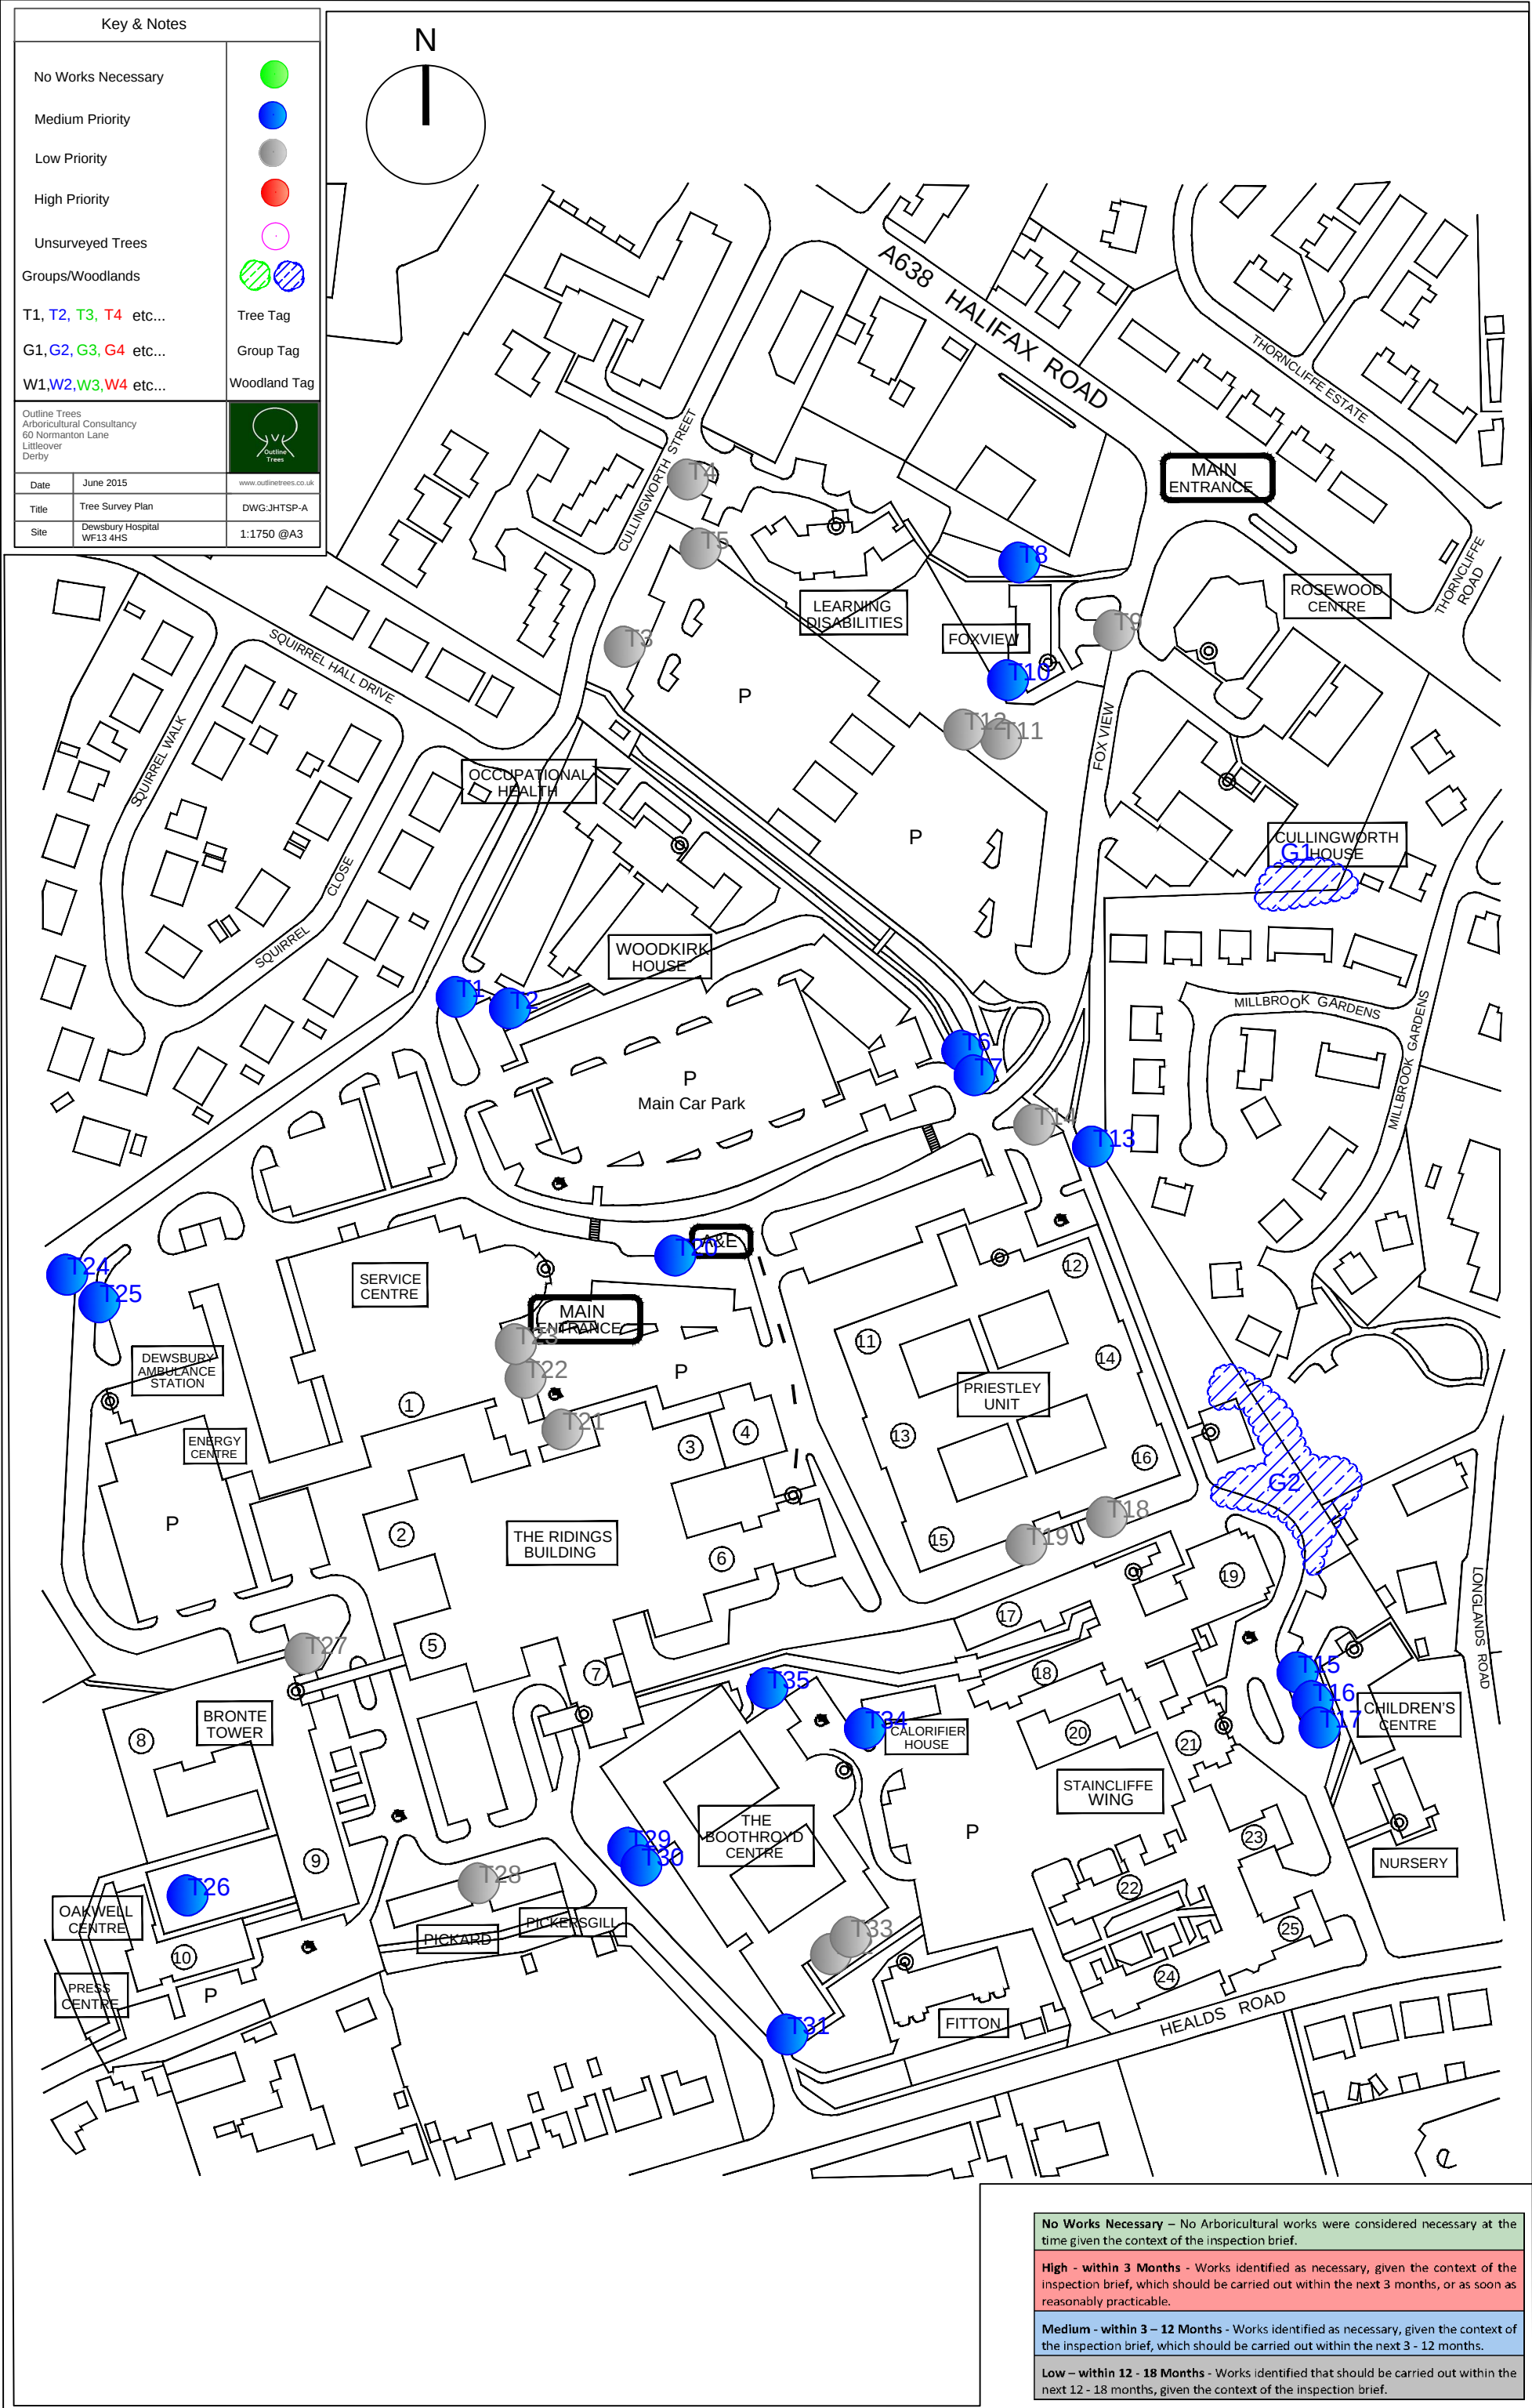



No Works Necessary – No Arboricultural works were considered necessary at the time given the context of the inspection brief.


High - within 3 Months - Works identified as necessary, given the context of the inspection brief, which should be carried out within the next 3 months, or as soon as reasonably practicable.

Medium - within 3 – 12 Months - Works identified as necessary, given the context of the inspection brief, which should be carried out within the next 3 - 12 months.

Low - within 12 - 18 Months - Works identified that should be carried out within the next 12 - 18 months, given the context of the inspection brief.

Appendix K –Annotated Site Plan (Dewsbury Properties)



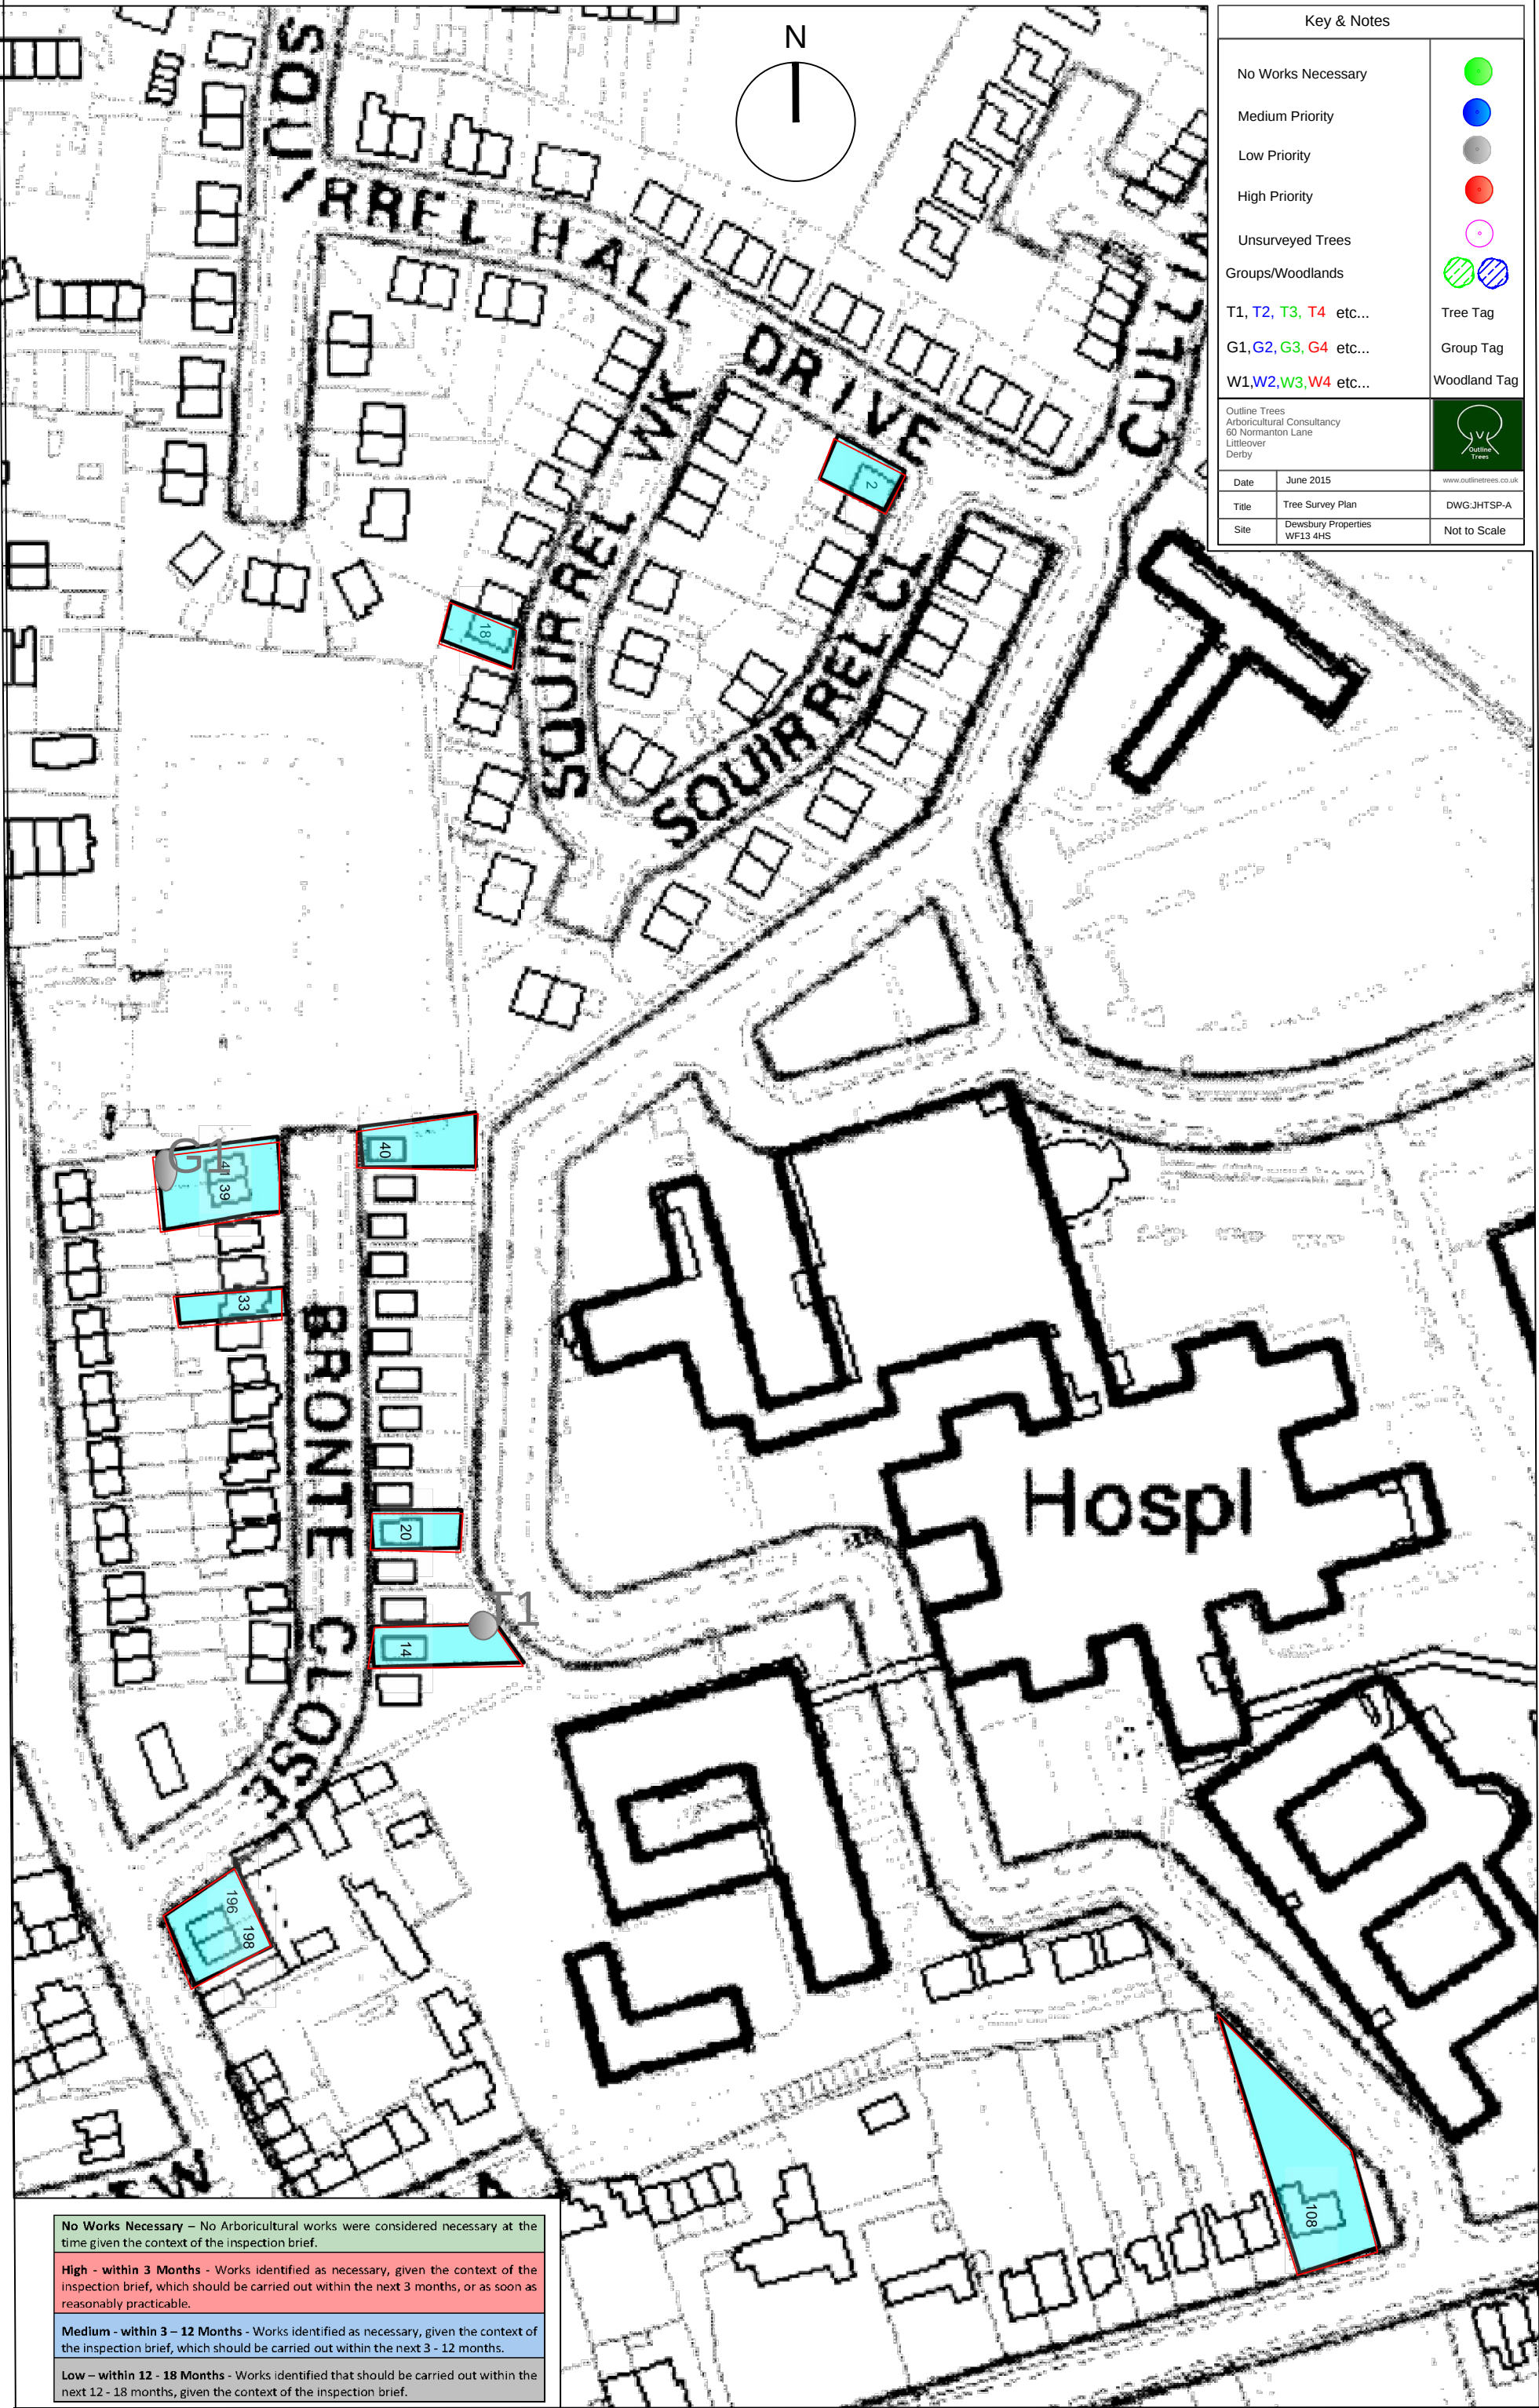

	Tree Ref. No.	Species	Life Stage	General Observations and Preliminary Management Recommendations (in bold).	Work Priority
TPO 33a/96/t3 or TPO 33a/96/t2	T1	Unknown	SM	Dead. Dismantle fell.	Medium.
TPO 33a/96/t3 or TPO 33a/96/t2	T2	Flowering Cherry (<i>Prunus 'Kanzan'</i>)	M	In decline. Poor structural condition - extensive decay throughout leaning main stem. Poor branch unions. Dismantle fell.	Medium.
	T3	Flowering Cherry	M	Fair condition. Prune branches 2-3m clear of light column.	Low.
	T4	Silver Birch (<i>Betula pendula</i>)	M	Fair condition. Crown Lift to 2-3m.	Low.
	T5	Flowering Cherry	EM	Fair condition. Prune branches 2-3m clear of light column.	Low.
TPO 33a/96/g9	T6	Hawthorn (<i>Crataegus monogyna</i>)	M	Dead. Dismantle fell.	Medium.
TPO 33a/96/g9	T7	Hawthorn	M	In decline. Extensive crown die back and dead wood present throughout. Dismantle fell.	Medium.
	T8	Silver Maple (<i>Acer saccharinum</i>)	M	Fair condition. Prune branches 2-3m clear of building.	Medium.
	T9	Whitebeam (<i>Sorbus aria</i>)	M	Fair condition. Crown Lift to 2-3m.	Low.
	T10	Wild Cherry (<i>Prunus avium</i>)	M	Fair condition. Crown Lift to 2-3m. Prune branches 2-3m clear of building.	Medium.
	T11	Flowering Cherry	M	Fair condition. Crown Lift to 3-4m.	Low.
	T12	Rowan (<i>Sorbus aucuparia</i>)	M	Fair condition. Prune branches 2-3m clear of light column.	Low.
TPO 33a/96/t28 or TPO 33a/96/t29	T13	Lime (<i>Tilia spp.</i>)	M	Fair condition. Dead wood present over private garden. Remove deadwood over 30mm diameter.	Medium.
	T14	Common Alder (<i>Alnus glutinosa</i>)	M	Fair condition. Crown Lift to 3-4m.	Low.
TPO 33a/96/g16	T15	Lime	M	Poor condition. Sparsely foliated in upper	Medium.



	Tree Ref. No.	Species	Life Stage	General Observations and Preliminary Management Recommendations (In bold).	Work Priority
				crown. Remove deadwood over 30mm diameter.	
TPO 33a/96/g16	T16	Lime	M	Poor condition. Sparsely foliated in upper crown. Remove deadwood over 30mm diameter.	Medium.
TPO 33a/96/g16	T17	Lime	M	Poor condition. Sparsely foliated in upper crown. Remove deadwood over 30mm diameter.	Medium.
	T18	Lime	M	Fair condition. Remove basal shoots. Remove epicormic growth.	Low.
	T19	Lime	M	Fair condition. Remove deadwood over 30mm diameter. Remove basal shoots. Remove epicormic growth.	Low.
	T20	Whitebeam	EM	Fair condition. Remove branch obstructing footpath to south east.	Medium.
	T21	Flowering Cherry	EM	Fair condition. Prune branches back from adjacent building to provide adequate clearance.	Low.
	T22	Flowering Cherry	EM	Fair condition. Prune branches back from adjacent building to provide adequate clearance.	Low.
	T23	Flowering Cherry	EM	Fair condition. Prune branches back from adjacent building to provide adequate clearance.	Low.
TPO 39a/96/t41 or TPO 33a/96/t40	T24	Flowering Cherry	M	Fair condition. Sever Ivy and carry out phased removal.	Medium.
TPO 33a/96/t39 or TPO 33a/96/t38	T25	Wild Cherry	EM	Fair condition. Obstructing vehicles. Crown Lift to 2-3m.	Medium.
	T26	Weeping Willow (<i>Salix X chrysocoma</i>)	M	Fair condition. Sever Ivy and carry out phased removal. Prune branches 2-3m clear of building.	Medium.
	T27	Almond	M	In decline. Extensive dead wood present -	Low.

Tree Ref. No.	Species	Life Stage	General Observations and Preliminary Management Recommendations (In bold).	Work Priority
	<i>(Prunus dulcis)</i>		limited longevity. Dismantle fell.	
T28	Flowering Cherry	M	Fair condition. Prune branches 2-3m clear of building.	Low.
T29	Pear (<i>Pyrus spp.</i>)	M	In decline. Extensive die back and dead wood present throughout. Clear fell.	Medium.
T30	Beech (<i>Fagus sylvatica</i>)	SM	Dead. Clear fell.	Medium.
T31	Lime	EM	Fair condition. Crown Lift to 2-3m. Prune branches 2-3m clear of building.	Medium.
T32	Bird Cherry (<i>Prunus padus</i>)	M	Fair condition. Prune branches 2-3m clear of building.	Low.
T33	Bird Cherry	M	Fair condition. Prune branches 2-3m clear of building.	Low.
T34	Lime	EM	Fair condition. Prune branches 2-3m clear of building.	Medium.
T35	Wild Cherry	M	Fair condition. Prune branches 2-3m clear of building.	Medium.
G1	Goat Willow (<i>Salix caprea</i>)	M	Fair condition. Prune branches 2-3m clear of building.	Medium.
TPO 33a/96/g14 or TPO 33a/96/t32 or TPO 33a/96/g15	G2	Lime	M Fair condition. Crown lift over road and clear lighting column visibility splays.	Medium.

