






Copyright exist on the designs and information shown on this drawing. No part of this drawing can be reproduced without written confirmation of Heppenstalls. This drawing should only be used for the purpose was issued for and should not be used for construction unless it is marked for construction. Heppenstalls must be notified should any discrepancies be found.

Revision  
A 10-02-2016 Site layout updated. Drainage Analysis updated. Existing FW drain to south added and drainage layout amended.

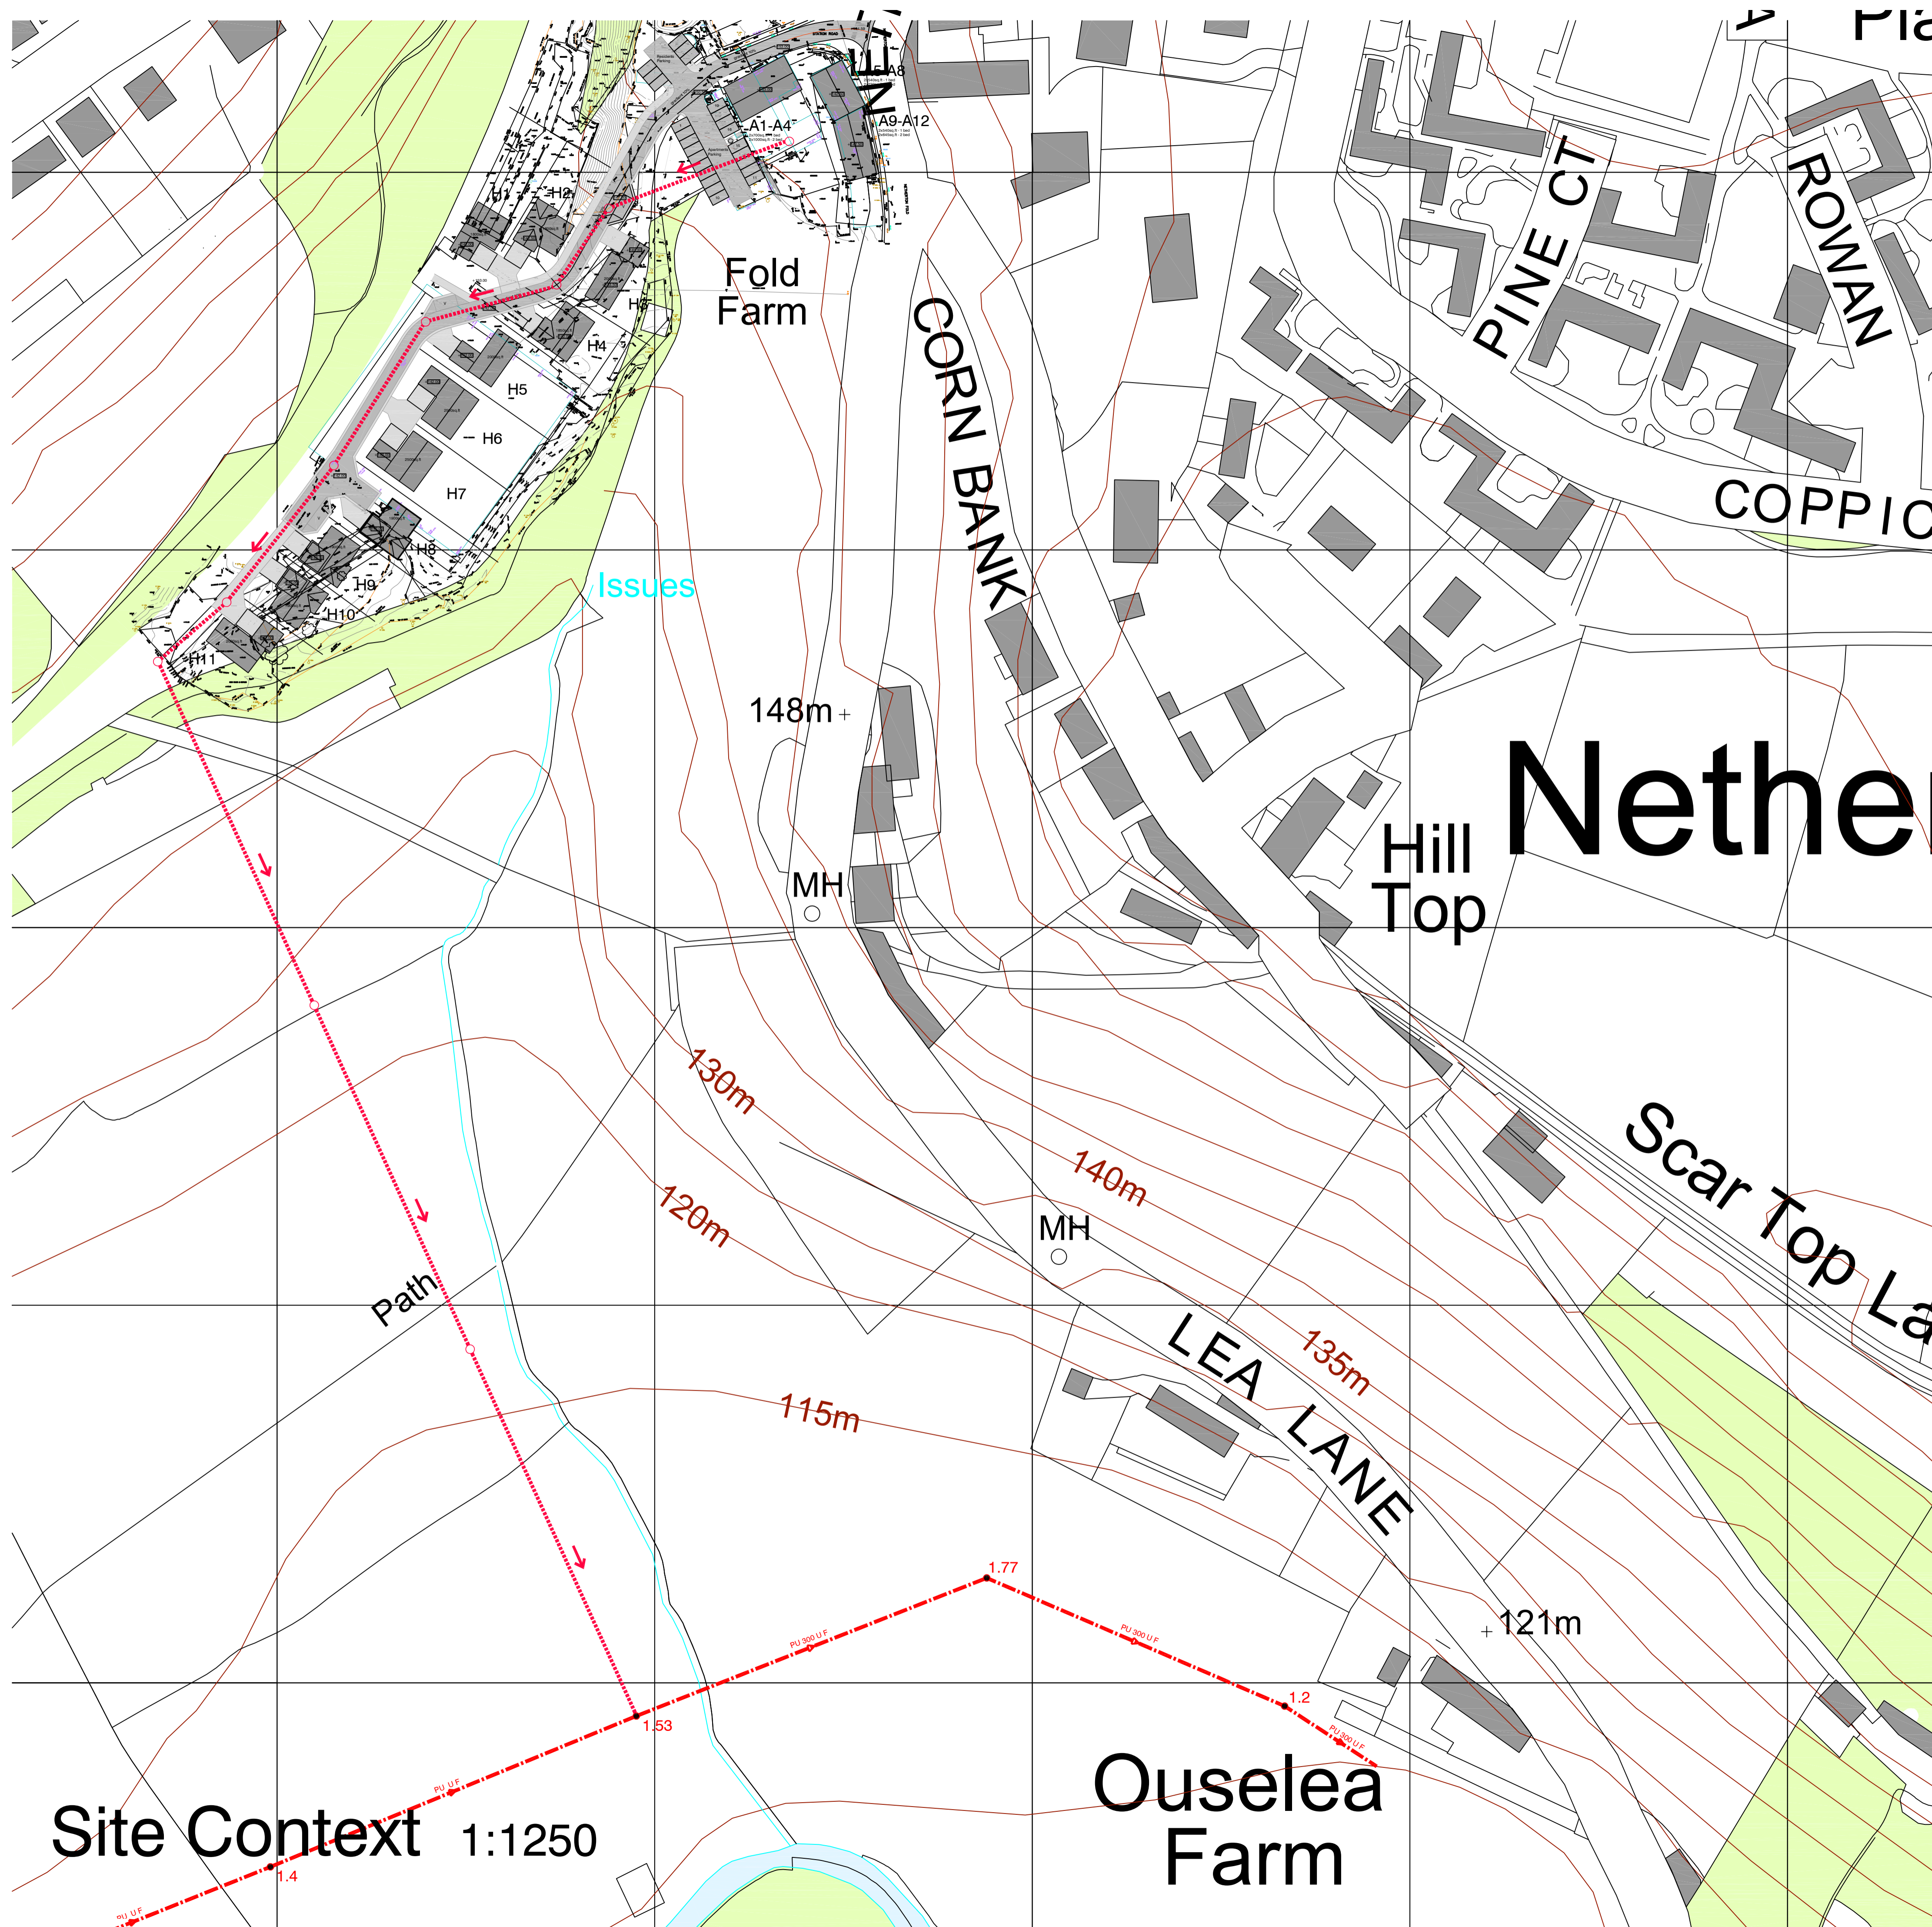

Site Context 1:1250

KEY

-  Existing Drainage
-  Proposed FW drainage line
-  Existing buildings
-  Proposed buildings

1:1250 

Client  
Alcun Homes  
Project  
Fold Farm; Netherton  
Residential Development

Drawing  
Outline Drainage Proposal

Number  
4235-03-02A  
Checked  
Scale @ A1  
1:1250  
Date  
01/2016

**HEPPENSTALLS**

Chartered Architects & Surveyors

   
Allisons buildings, 135 Armitage Road Milnsbridge,  
Huddersfield, HD3 4JY tel 01484 658411  
projects@heppenstalls.net www.heppenstalls.net

Outline Planning Drainage