


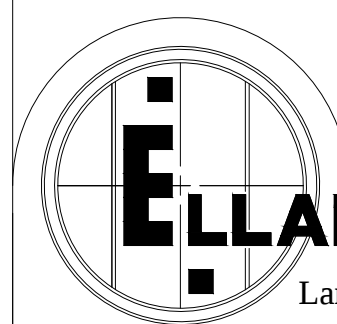

LAND SURVEYS

Engineering & Building Surveys

ANCHOR HOUSE, DEWSBURY MILLS
THORNHILL ROAD, DEWSBURY, WF12 9QE
TEL . (01924) 467621 FAX . (01924) 459970
E - MAIL . ELS@ELBANE.COM

LOCATION
FORMER FISH & CHIP SHOP,
WOODHEAD ROAD, HOLMBRIDGE

CLIENT A+DP

LEGEND

AV	AIR VALVE
B	BOLLARD
BH	BOREHOLE
BS	BUS STOP
BT	BRITISH TELECOM

CC	CONCRETE COVER
CM	CABLE MARKER
CP	CATCH PIT
CTV	CABLE TV I.C.
DP	DOWN PIPE
ECP	ELEC. CABLE PIT
EP	ELEC. POLE/PYLON
ER	EARTH ROD
FH	FIRE HYDRANT

FWS	FOUL WATER SEWER
G	GULLY
GV	GAS VALVE
HV	HIGH VOLTAGE
IC	INSPECTION COVER
JB	JUNCTION BOX
KW	KERB WEIR
LB	LITTER BIN
LH	LAMP HOLE

LP	LAMP POST
MC	METAL COVER
MH	MANHOLE
MV	MEDIUM VOLTAGE
P	POST / POLE
RE	RODDING EYE
RS	ROAD SIGN
S	STAY
SC	STOP COCK

ST	STOP TAP
SV	STOP VALVE
SWS	SURFACE WATER SEWER
TL	TRAFFIC LIGHTS
TP	TELEGRAPH POLE
TH	THRESHOLD
VP	VENT PIPE
WM	WATER METER
WO	WASH OUT

SURVEY NOT TO BE MOVED OR ROTATED
ALL SERVICES TO BE FIELD VERIFIED
All drawings remain the property of Ellam Land Surveys until all payments have been received
Copyright Ellam Land Surveys 2015.

SHEET	1 OF 1
SCALE	1 : 200
DRAWN	N.SYKES
CHECKED	SE
DATE	OCT 2015

LEVEL DATUM: GPS
GRID DATUM: GPS
DATUM USED: ST03 - Value 185.811m
GRID CENTRE POINT: ST03
DRAWING NO. 7201/1

