

NOTES


Height from lower decked area to upper = 1.4m

Height of Upper platform = 1.16m

Upper decked area to be open rail fence with standard gate to top of steps

Standard gate & fence to be priced at either end of lower deck.

a) Existing 3m high gap from current stone paving terrace to rear of the property. The decking proposal will cover this existing fall hazard.

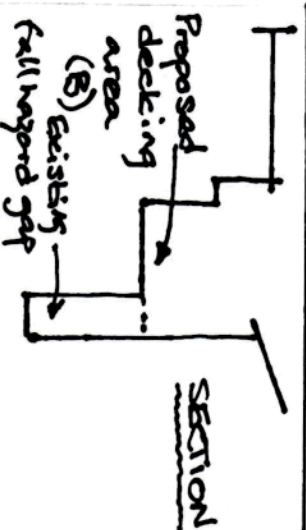

19 Underbank Old Road

Stuart Clark 2/4/16