


Proposed Window Location

Wall Elevation

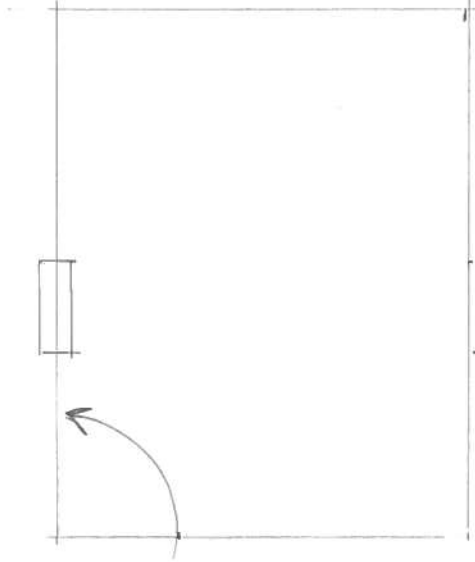

FLOOR PLAN WITH WINDOW LOCATION

Floor Plan:

15, ST MARKS VIEW  
LONGWOOD

SCALE 1:50.