




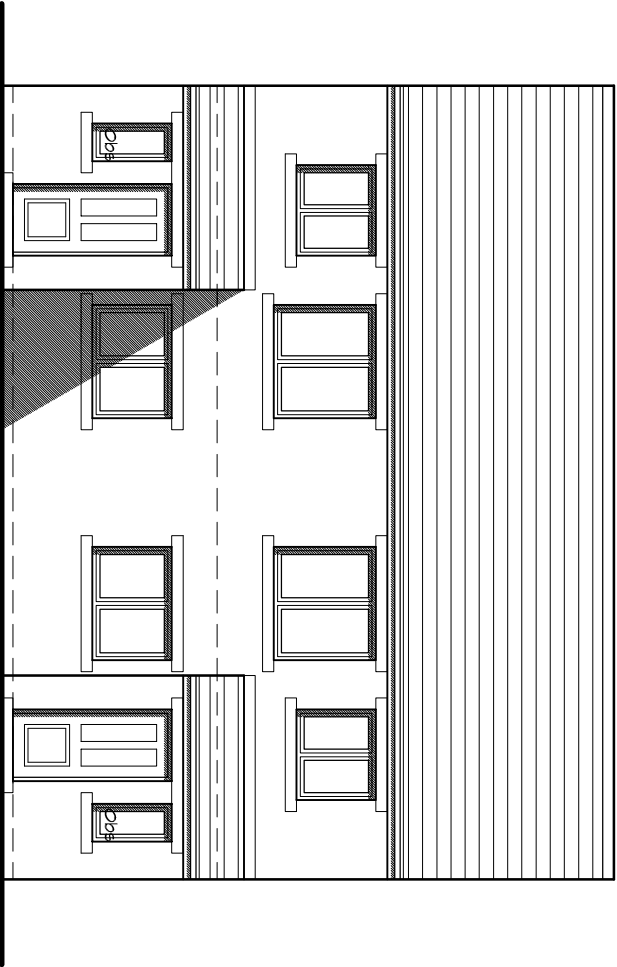


Front Elevation

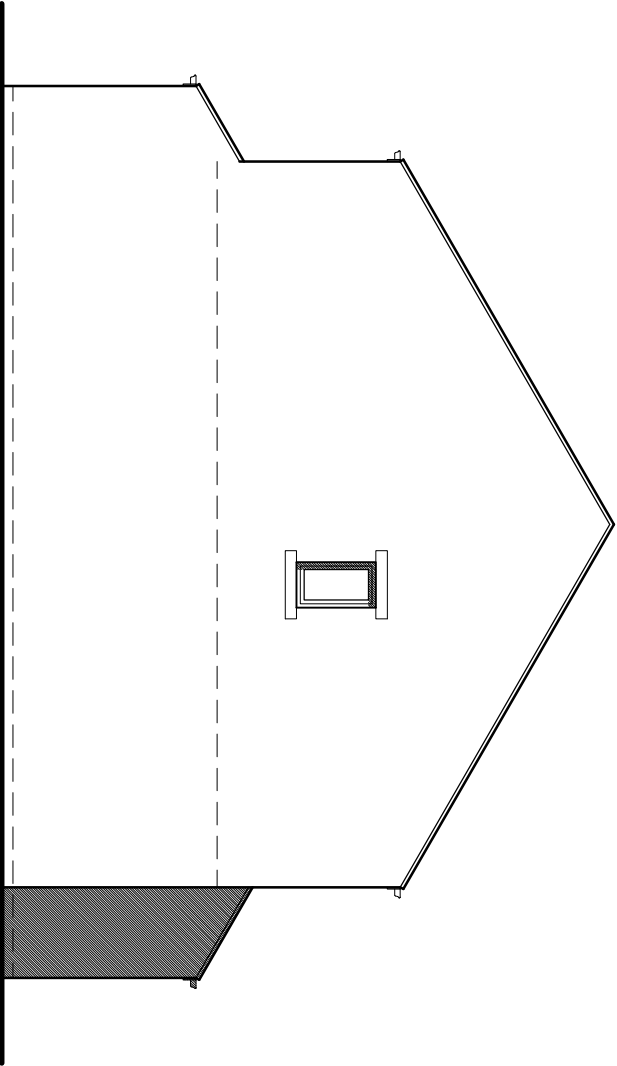


Side Elevation

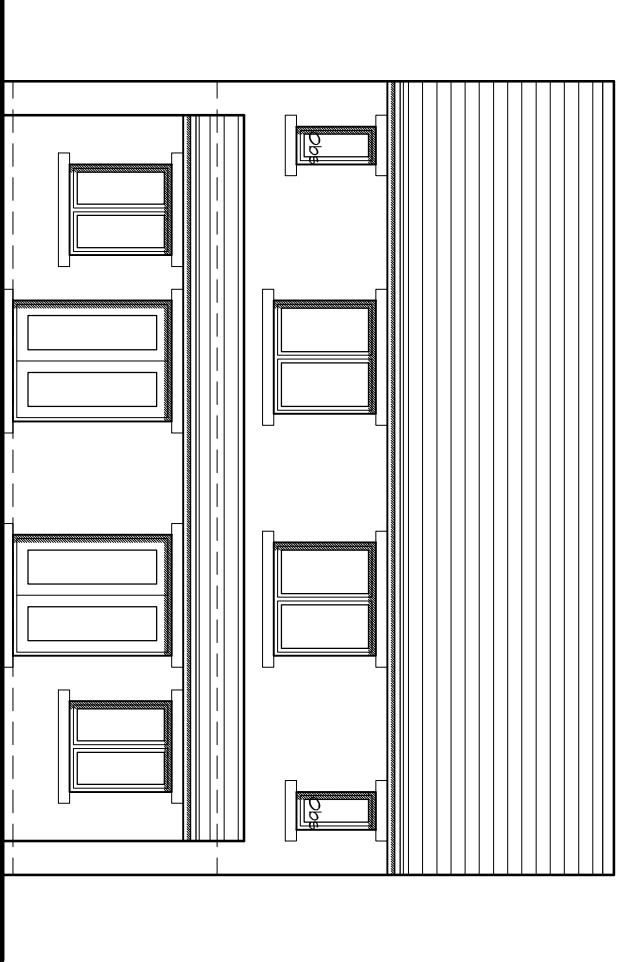

Rear Elevation

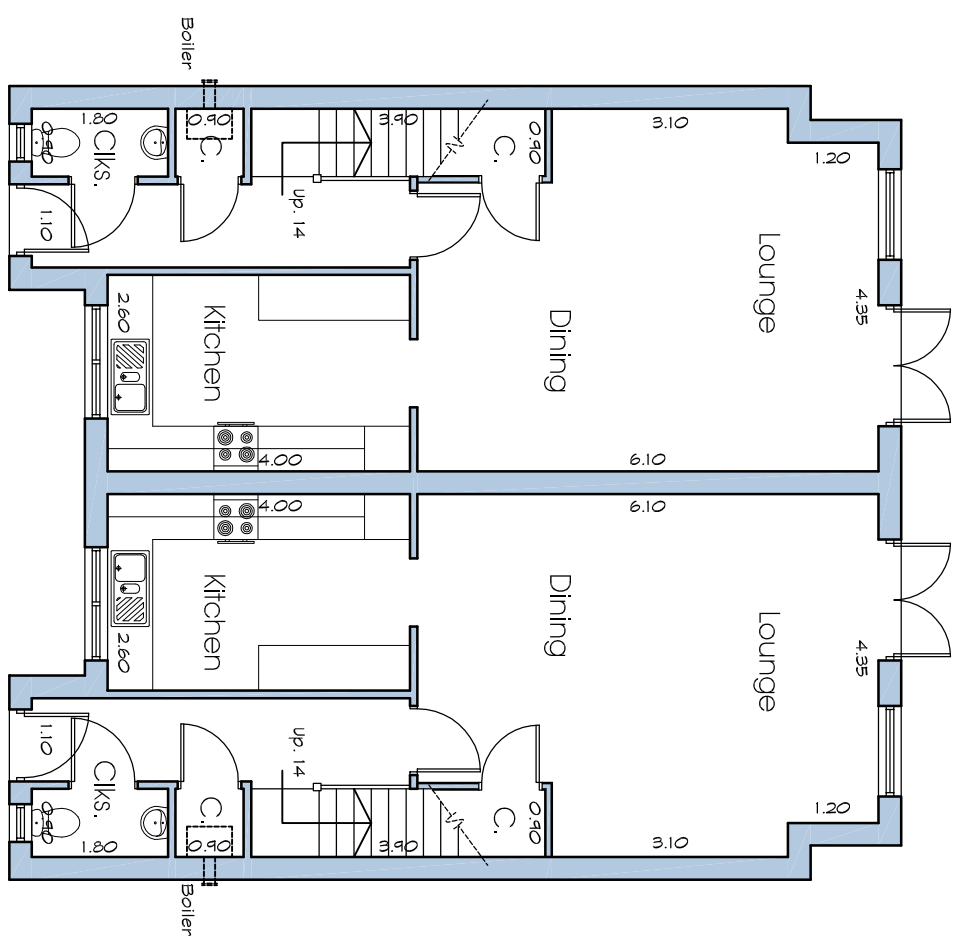

Ground Floor Plan

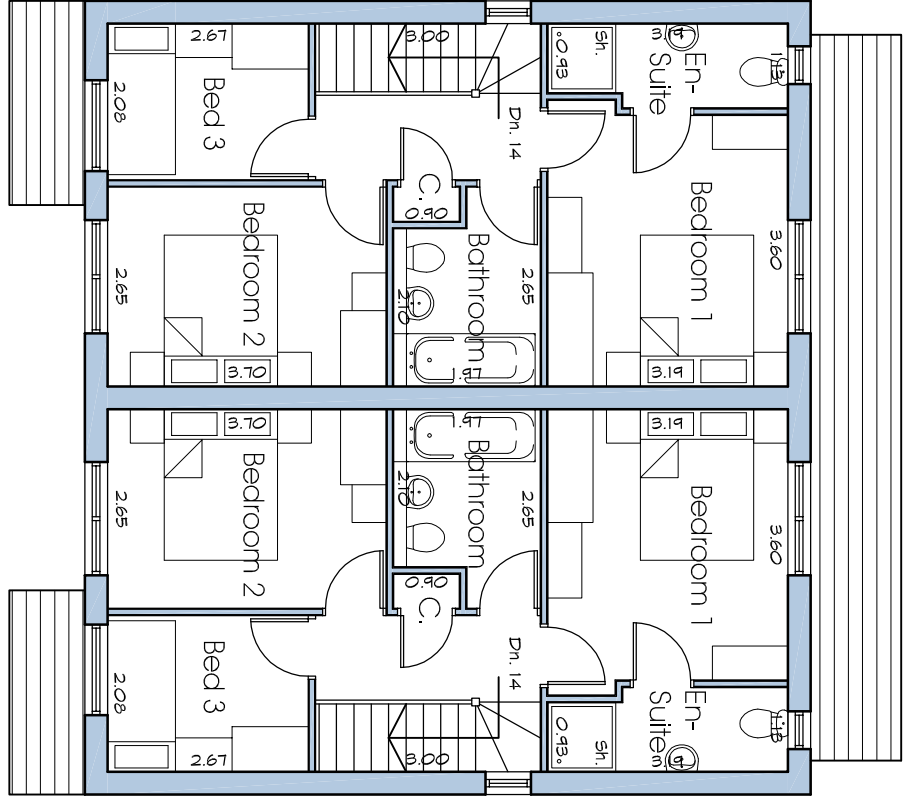

First Floor Plan

