
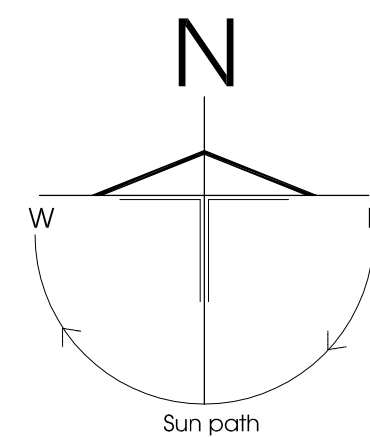


Measurement Scale (mm)

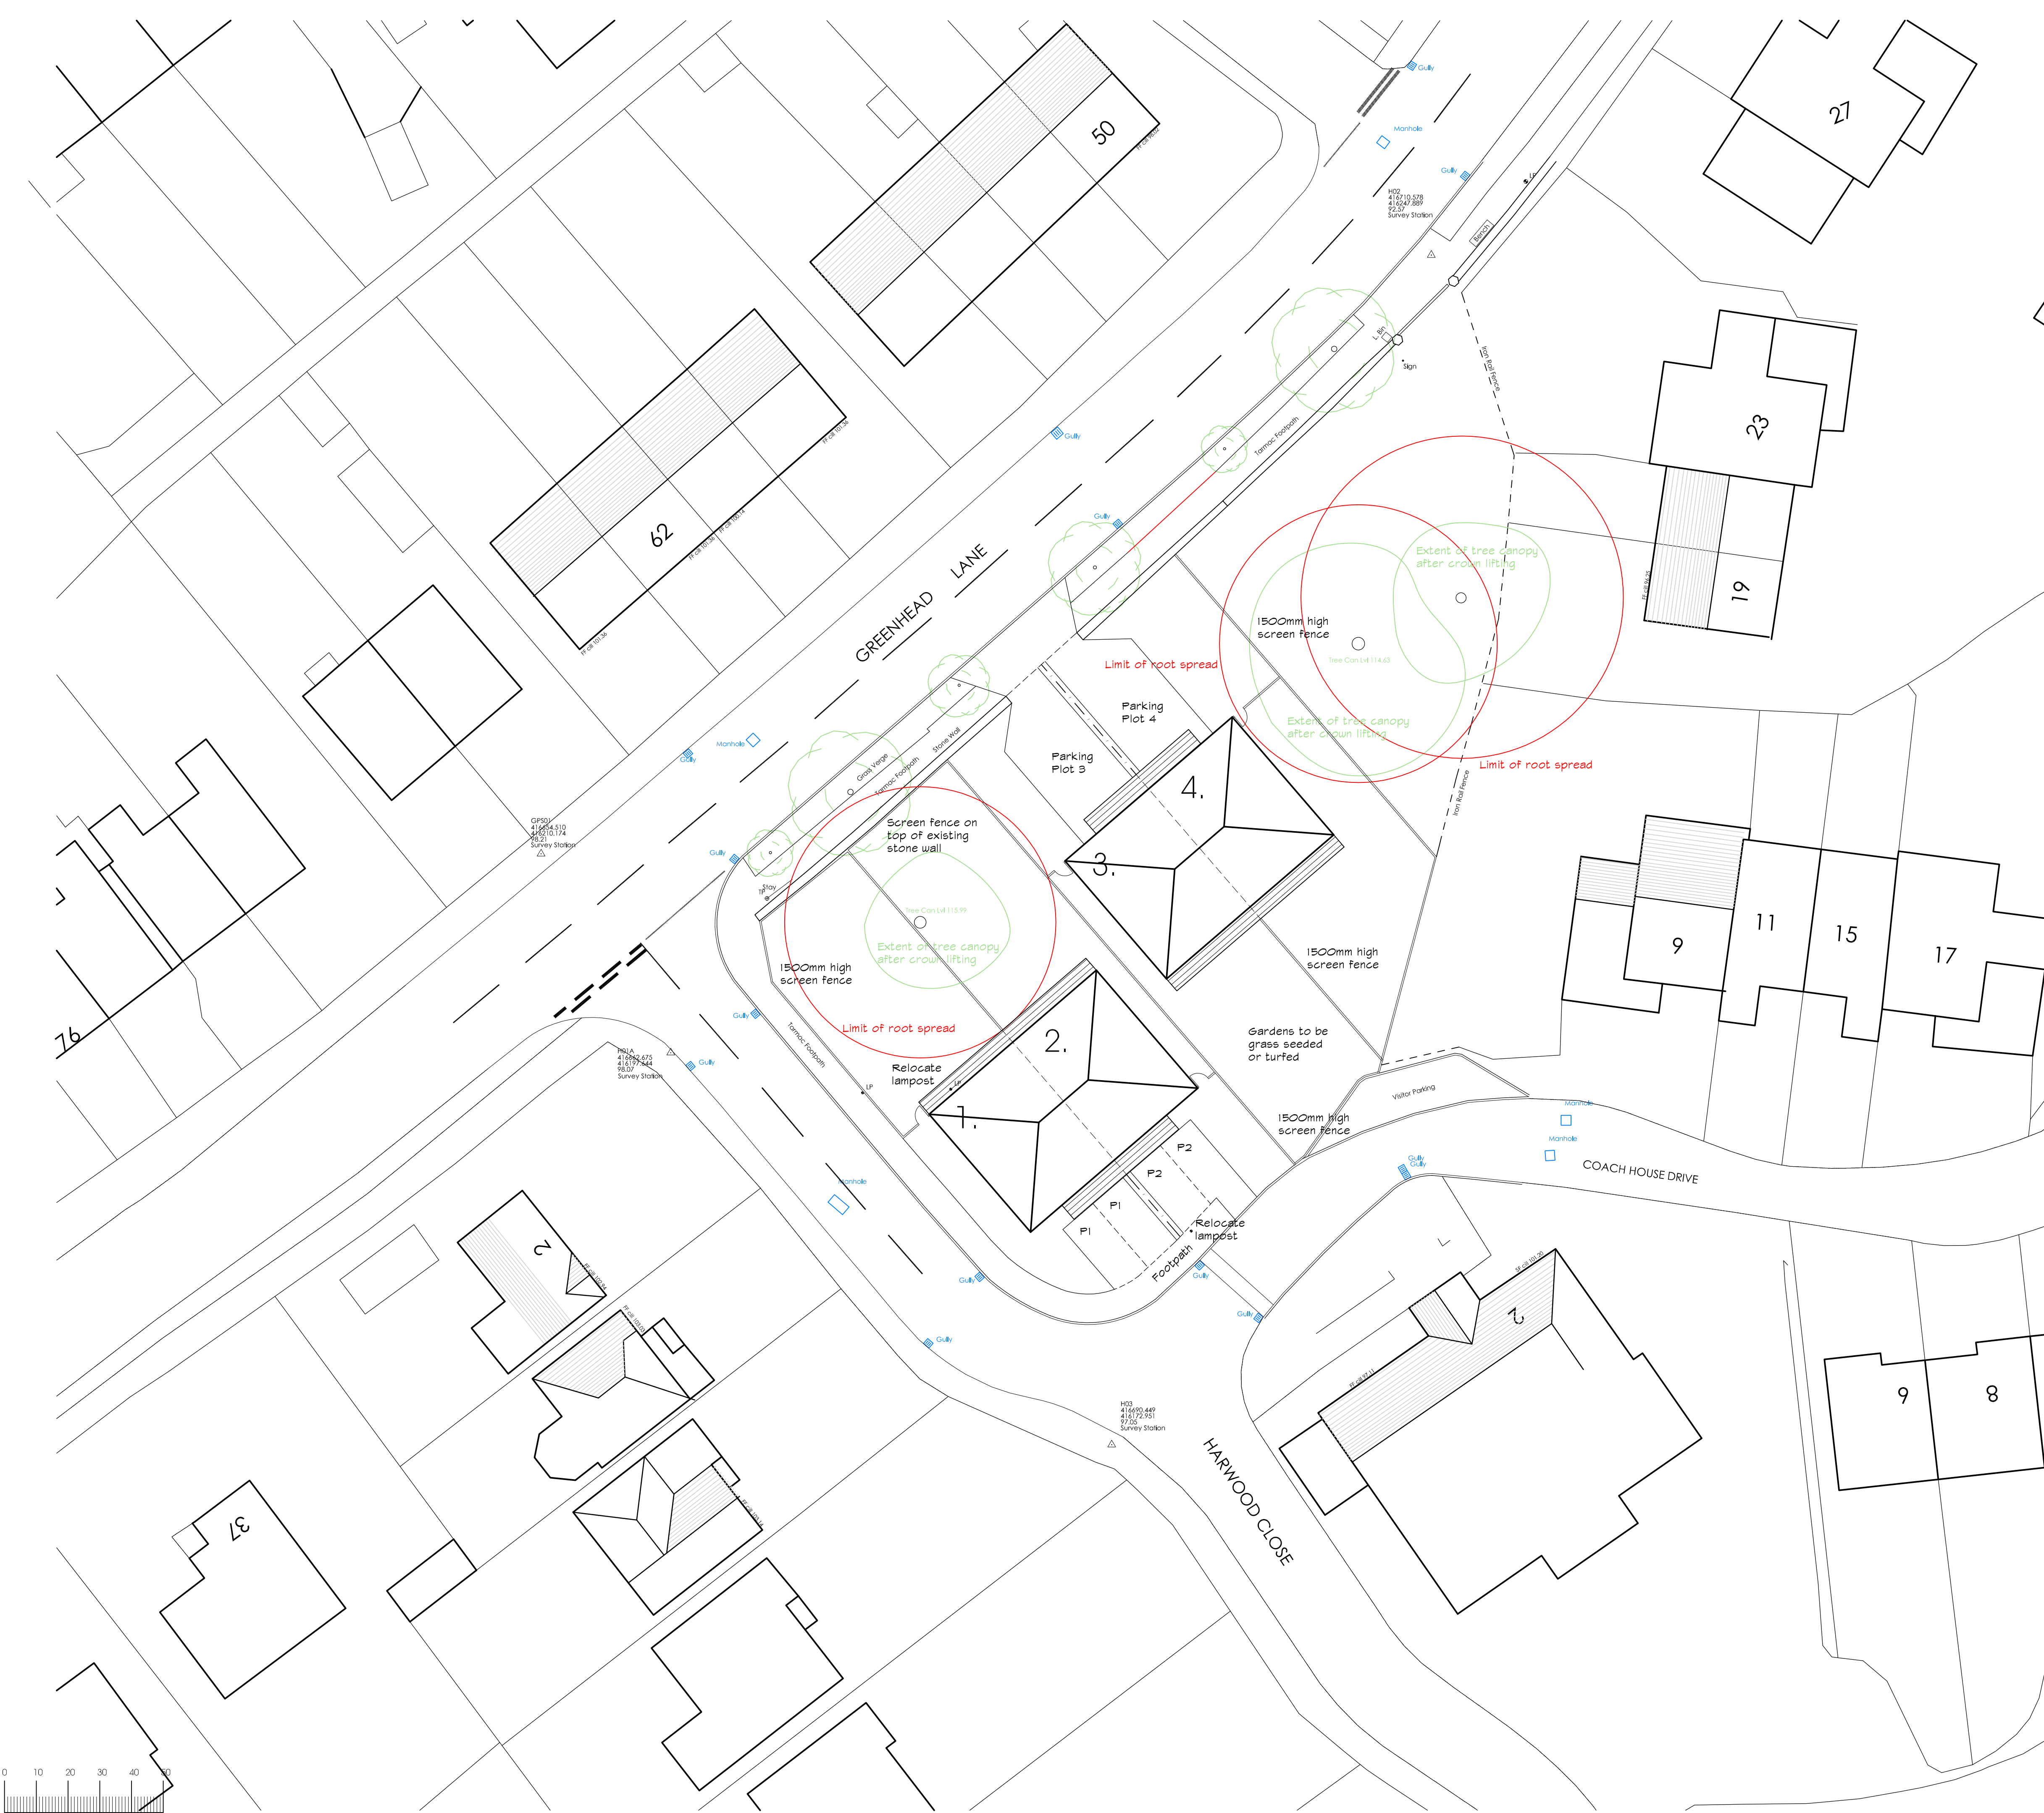

Rev L: Layout redesigned	21.09.16
Rev J: Layout redesigned	01.09.16
Rev H: Layout redesigned	17.08.16
Rev G: Parking redesigned	11.07.16
Rev F: Layout redesigned	08.07.16
Rev E: Planning amendments	30.06.16
Rev D: Plot 5 handed	21.04.16
Rev C: Client amendments	19.04.16
Rev B: Layout redesigned	30.03.16
Rev A: Plot 6 added	29.03.16
Revisions:	

Residential Development

at Coach House Drive
Dalton
Huddersfield

for John Oates Builders

Site Layout

Farrar Bamforth Associates Ltd.

Chartered Architectural Technologists

51, Trinity Street, Huddersfield HD1 4DN
Tel. (01484) 424008 Fax. (01484) 512305
E-mail : design@farrarbamforth.co.uk
Website : www.farrarbamforth.co.uk

Drawn DRH
Date March 2016
Scales 1:200 @ A1

Drawing No. 16/D13/02 Rev. L