





Front Elevation

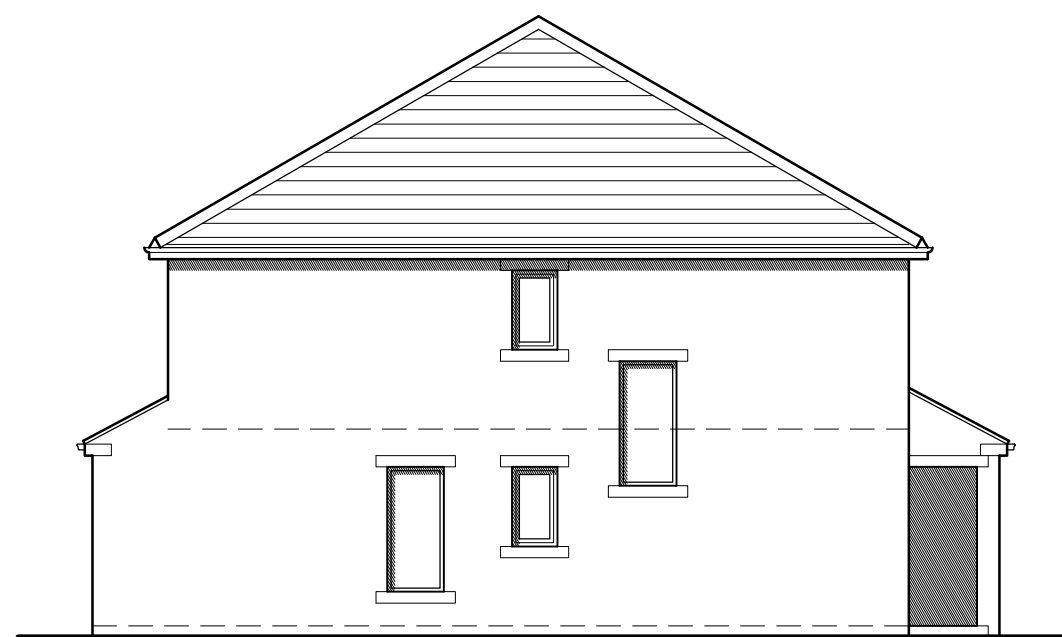


Side Elevation



Rear Elevation

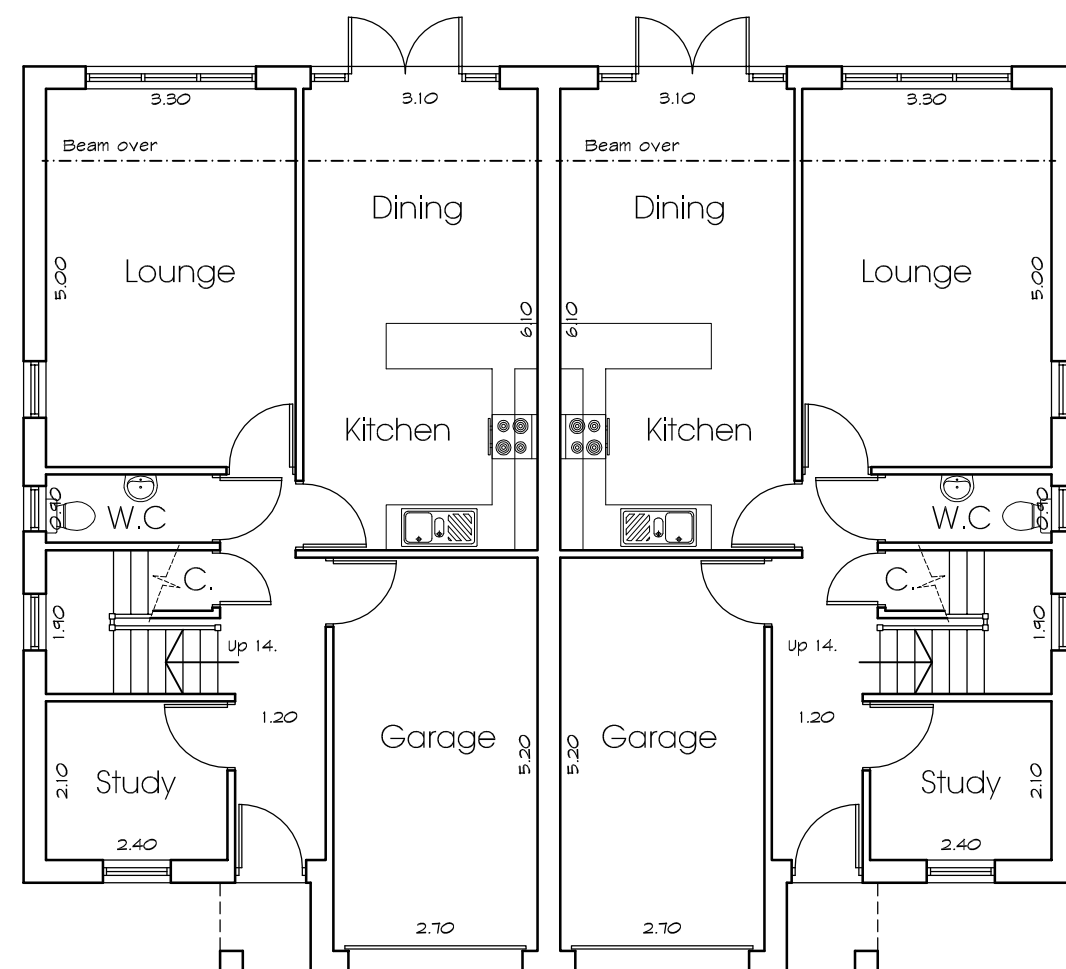

Ground Floor Plan

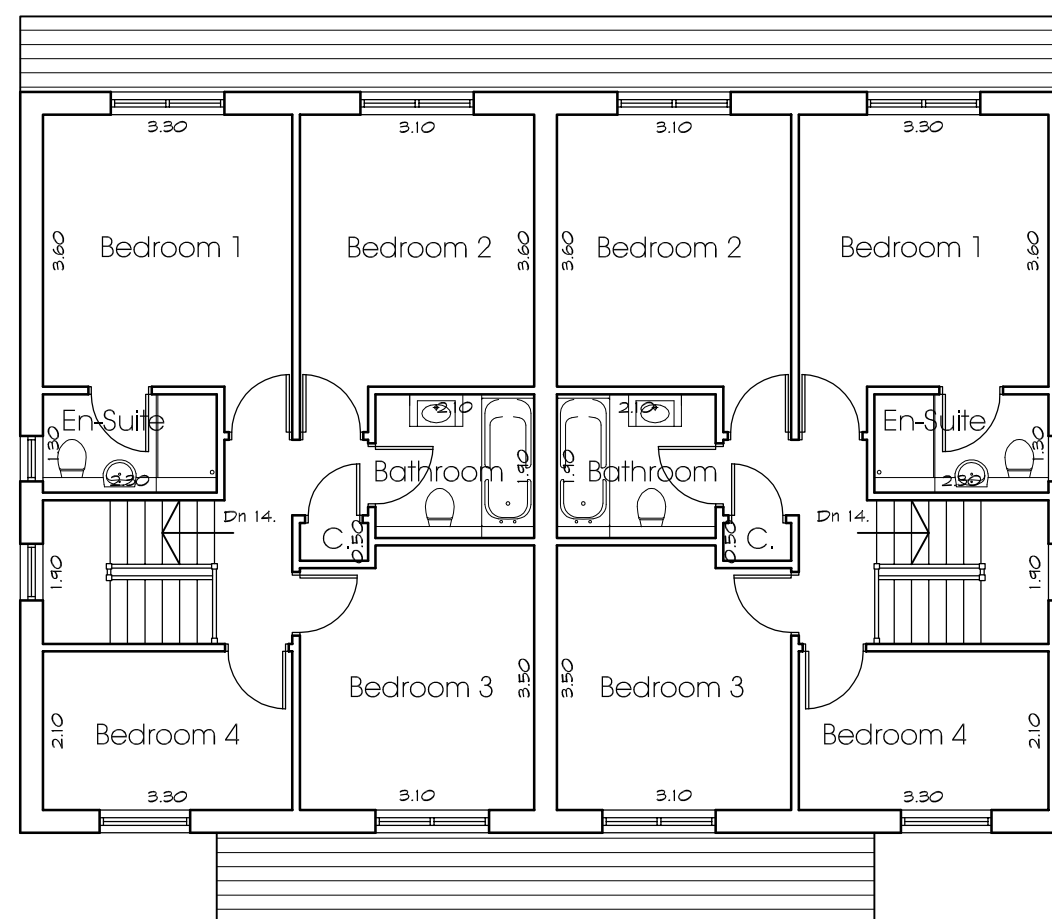

First Floor Plan

Residential Development

at Coach House Drive
Dalton
Huddersfield

for John Oates Builders

Plots 1-4
Plans & Elevations 1237 sq. ft

Farrar Bamforth Associates Ltd.

Chartered Architectural Technologists

51, Trinity Street, Huddersfield HD1 4DN
Tel. (01484) 424008 Fax. (01484) 512305
E-mail : design@farrarbamforth.co.uk
Website : www.farrarbamforth.co.uk

Drawn DRH

Date September 2016

Scales 1:100 @ A2

Drawing No. 16/D13/08

Rev.

