




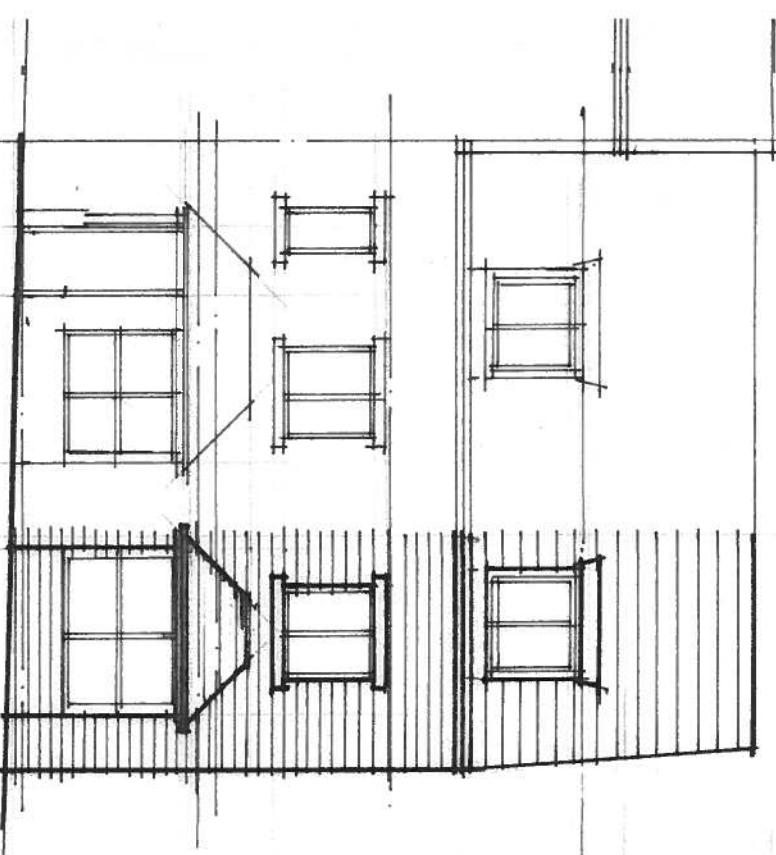

FRONT 1:100

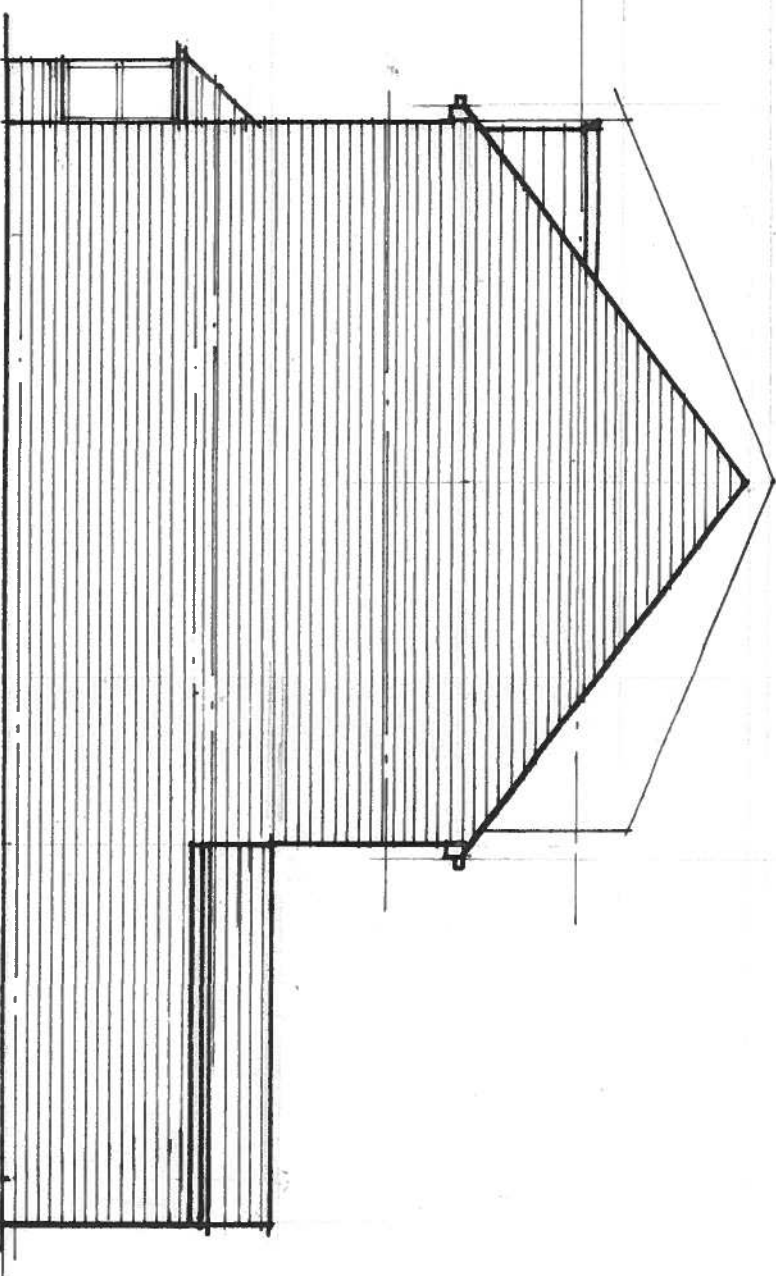


SIDE 1:100

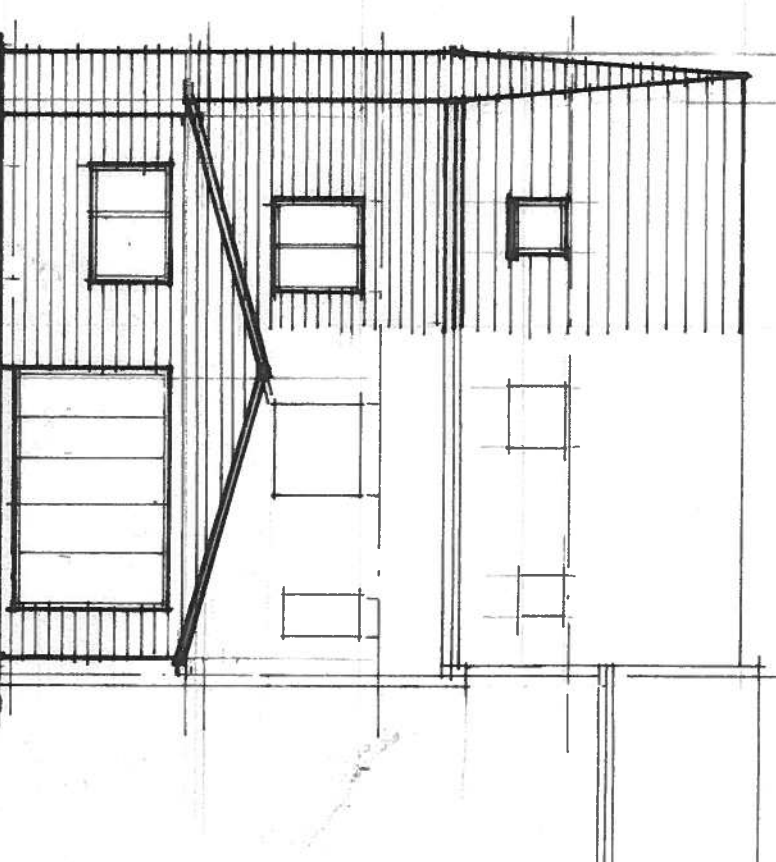

REAR 1:100

ROOF, TILES & FITTINGS TO
MATCH EXISTING.
NEW BORMER TO MATCH
EXISTING,
RAINWATER GOODS, FASCIA
& GUTTER TO MATCH EXISTING,
UPVC DOUBLE GLAZED
WINDOWS & DOORS TO
MATCH EXISTING.
STONE OUTER SKIN &
WINDOW DETAILS TO
MATCH EXISTING.

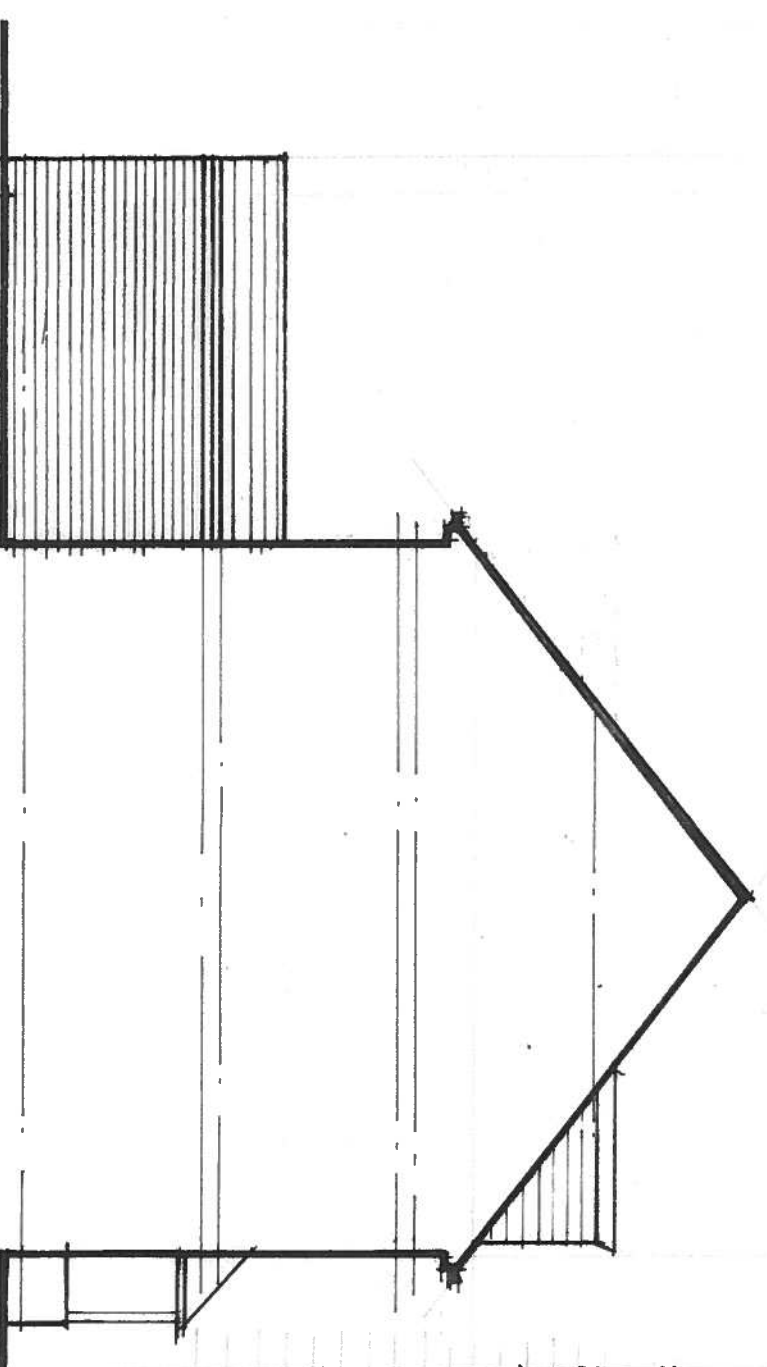

SIDE 1:100