



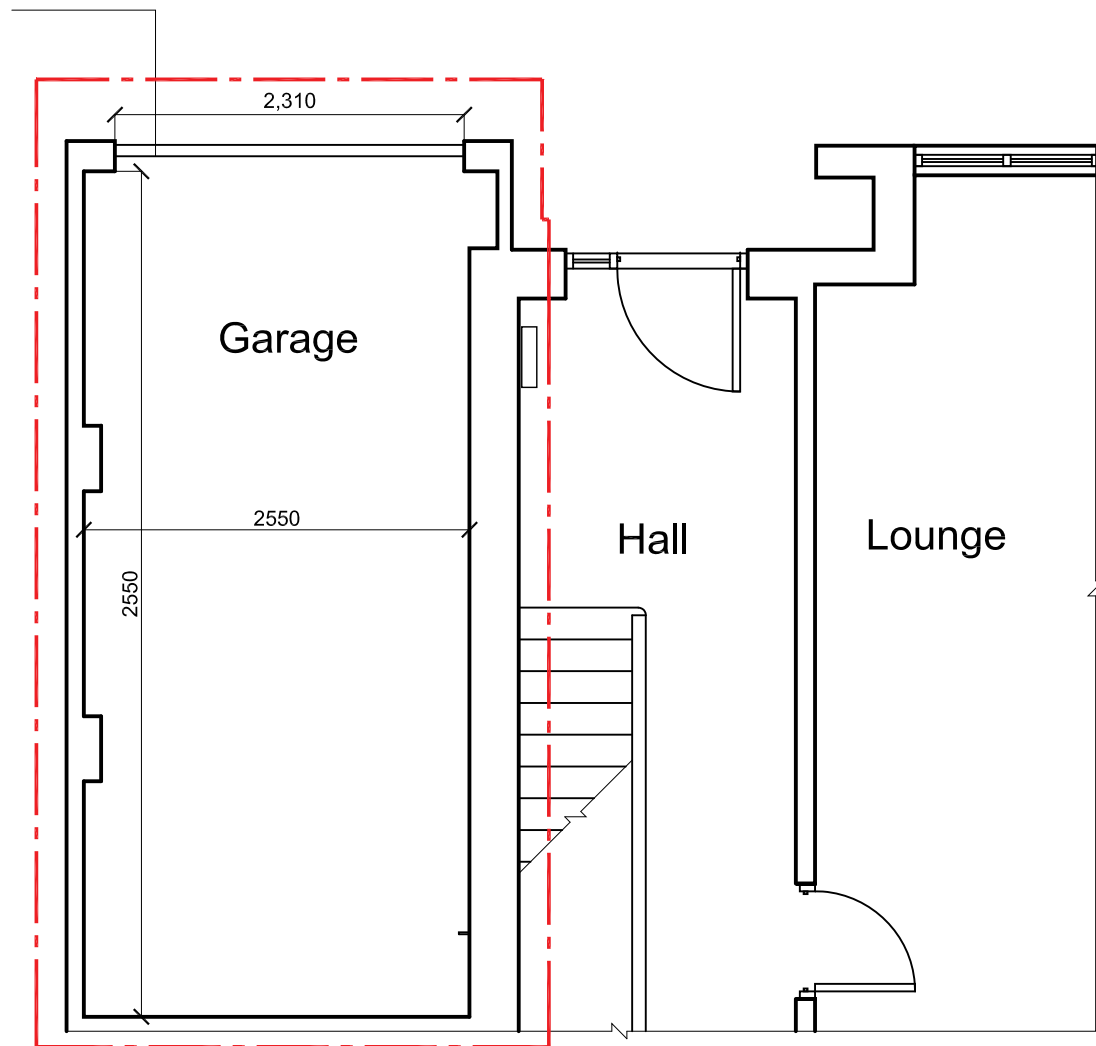

Existing layout

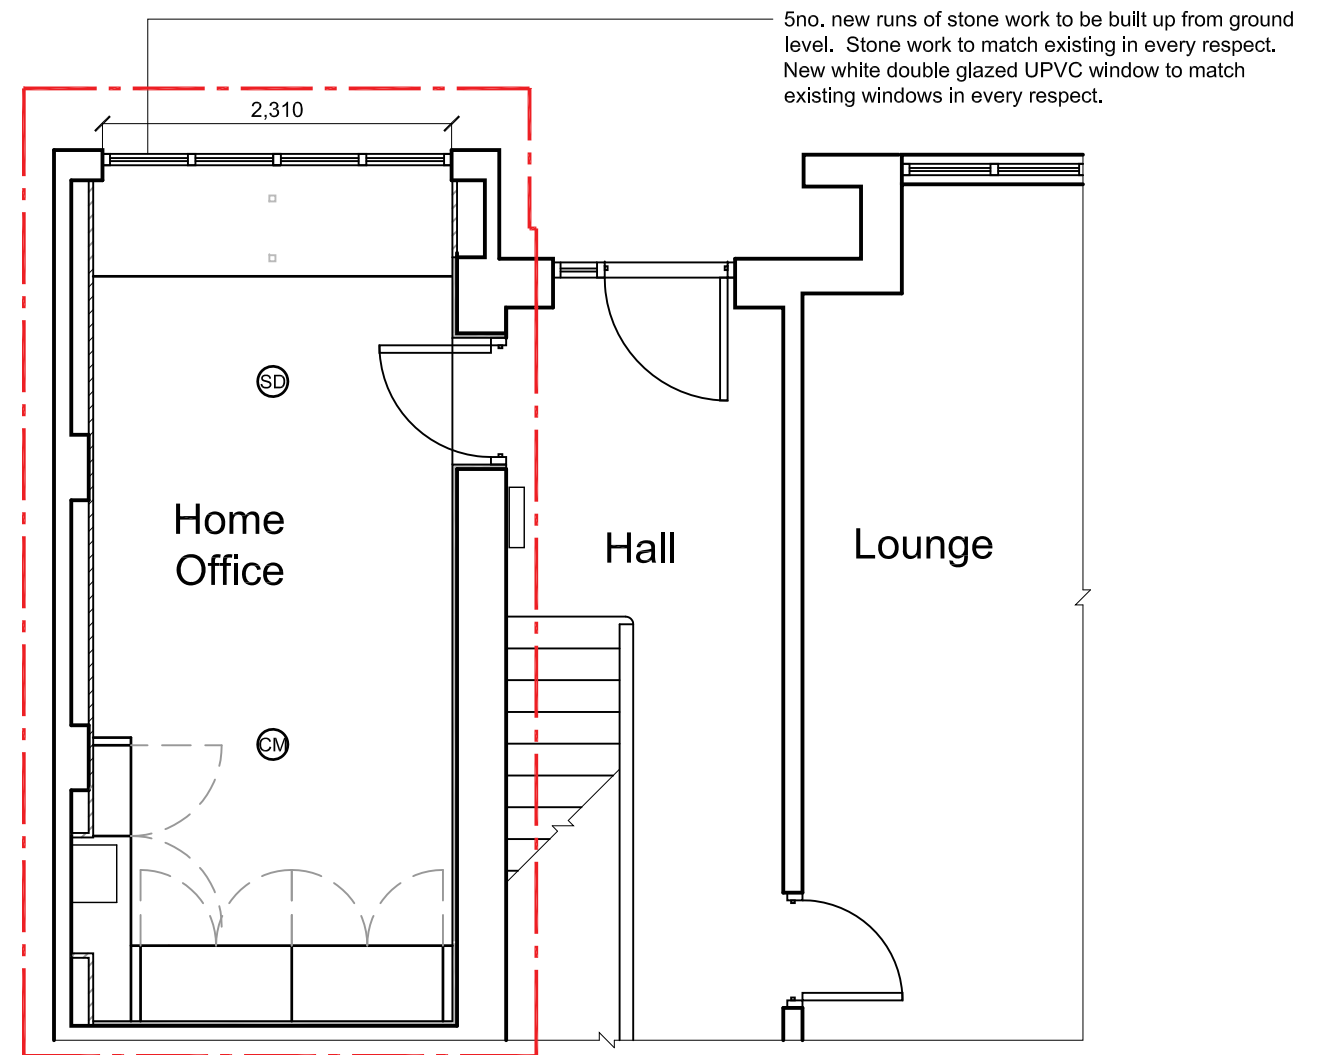

Proposed layout

