


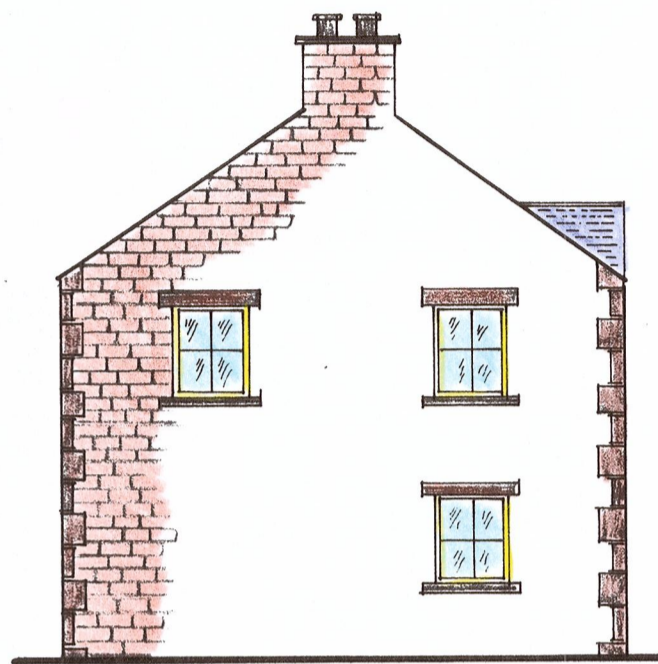


N.W. ELEVATION




N.E. ELEVATION




S.E. ELEVATION

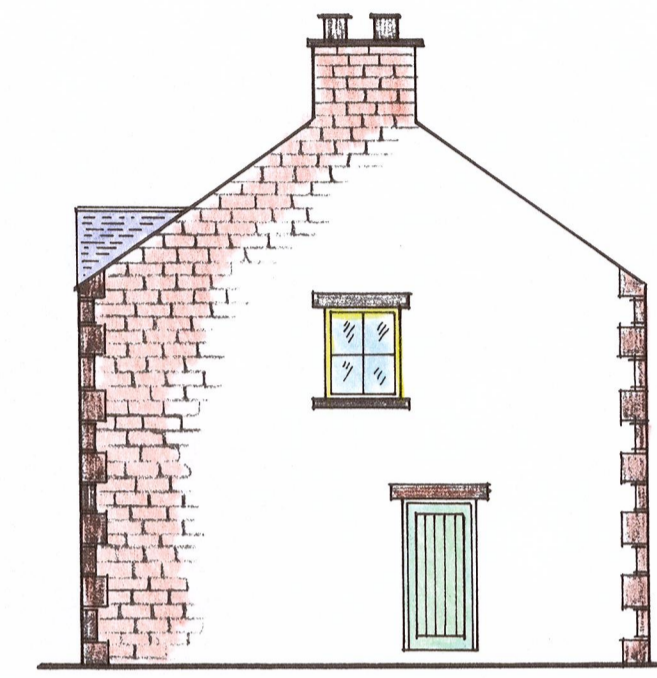

S.W. ELEVATION

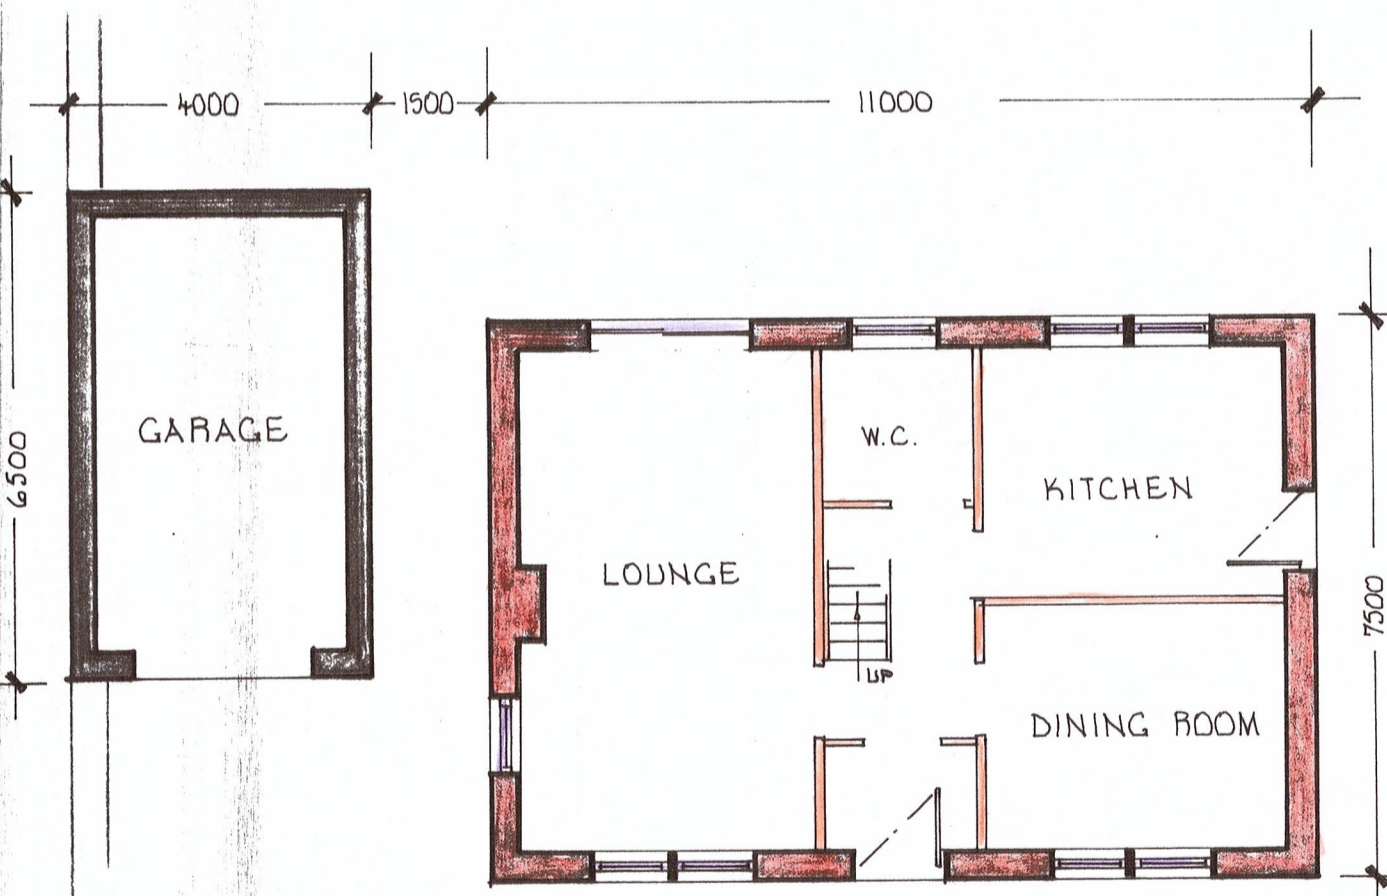

GROUND FLOOR PLAN.

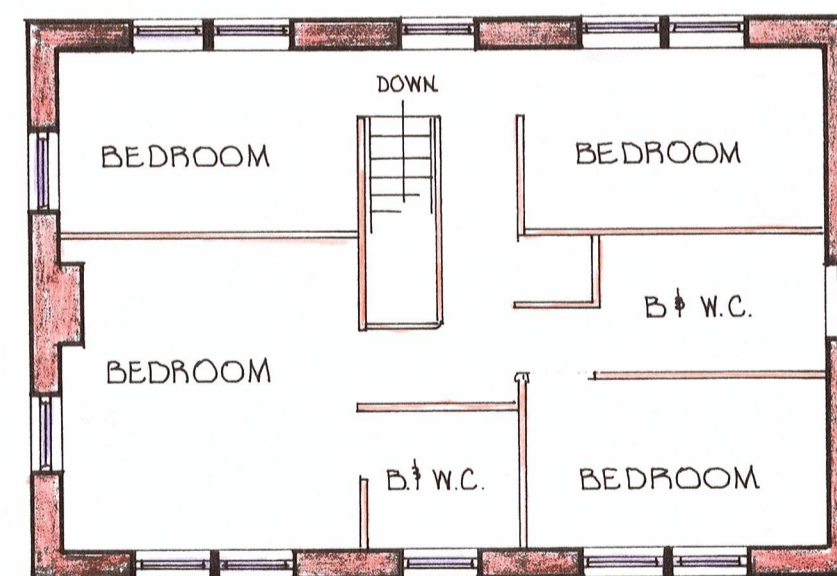

FIRST FLOOR PLAN

CLIENT	CELLARS CLOUGH PROPERTIES
PROJECT	RESIDENTIAL DEVELOPMENT
LOCATION	CELLARS CLOUGH MILL MANCHESTER RD. MARSDEN
PLOT N°	51.
S. INGRAM & ASSOCIATES Building Surveyors & Design Consultants	
CIVIC TRUST AWARD 2002 - COMMENDATION FOR GOOD DESIGN	
DESIGN STUDIO HEIGHTS LANE HEIGHTS DELPH OLDHAM OL3 5TU	
Telephone: 0145 787 6500 Mobile: 07753 834 352	
SCALES:	1:50 & 1:100
DRAWN BY:	S. INGRAM A.B.Eng.M.R.S.H.
DATE:	MAY 2015
DRAWING No.	61. K.