
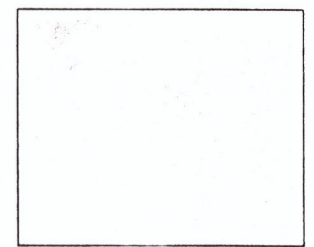


SITE LAYOUT JULY 2018

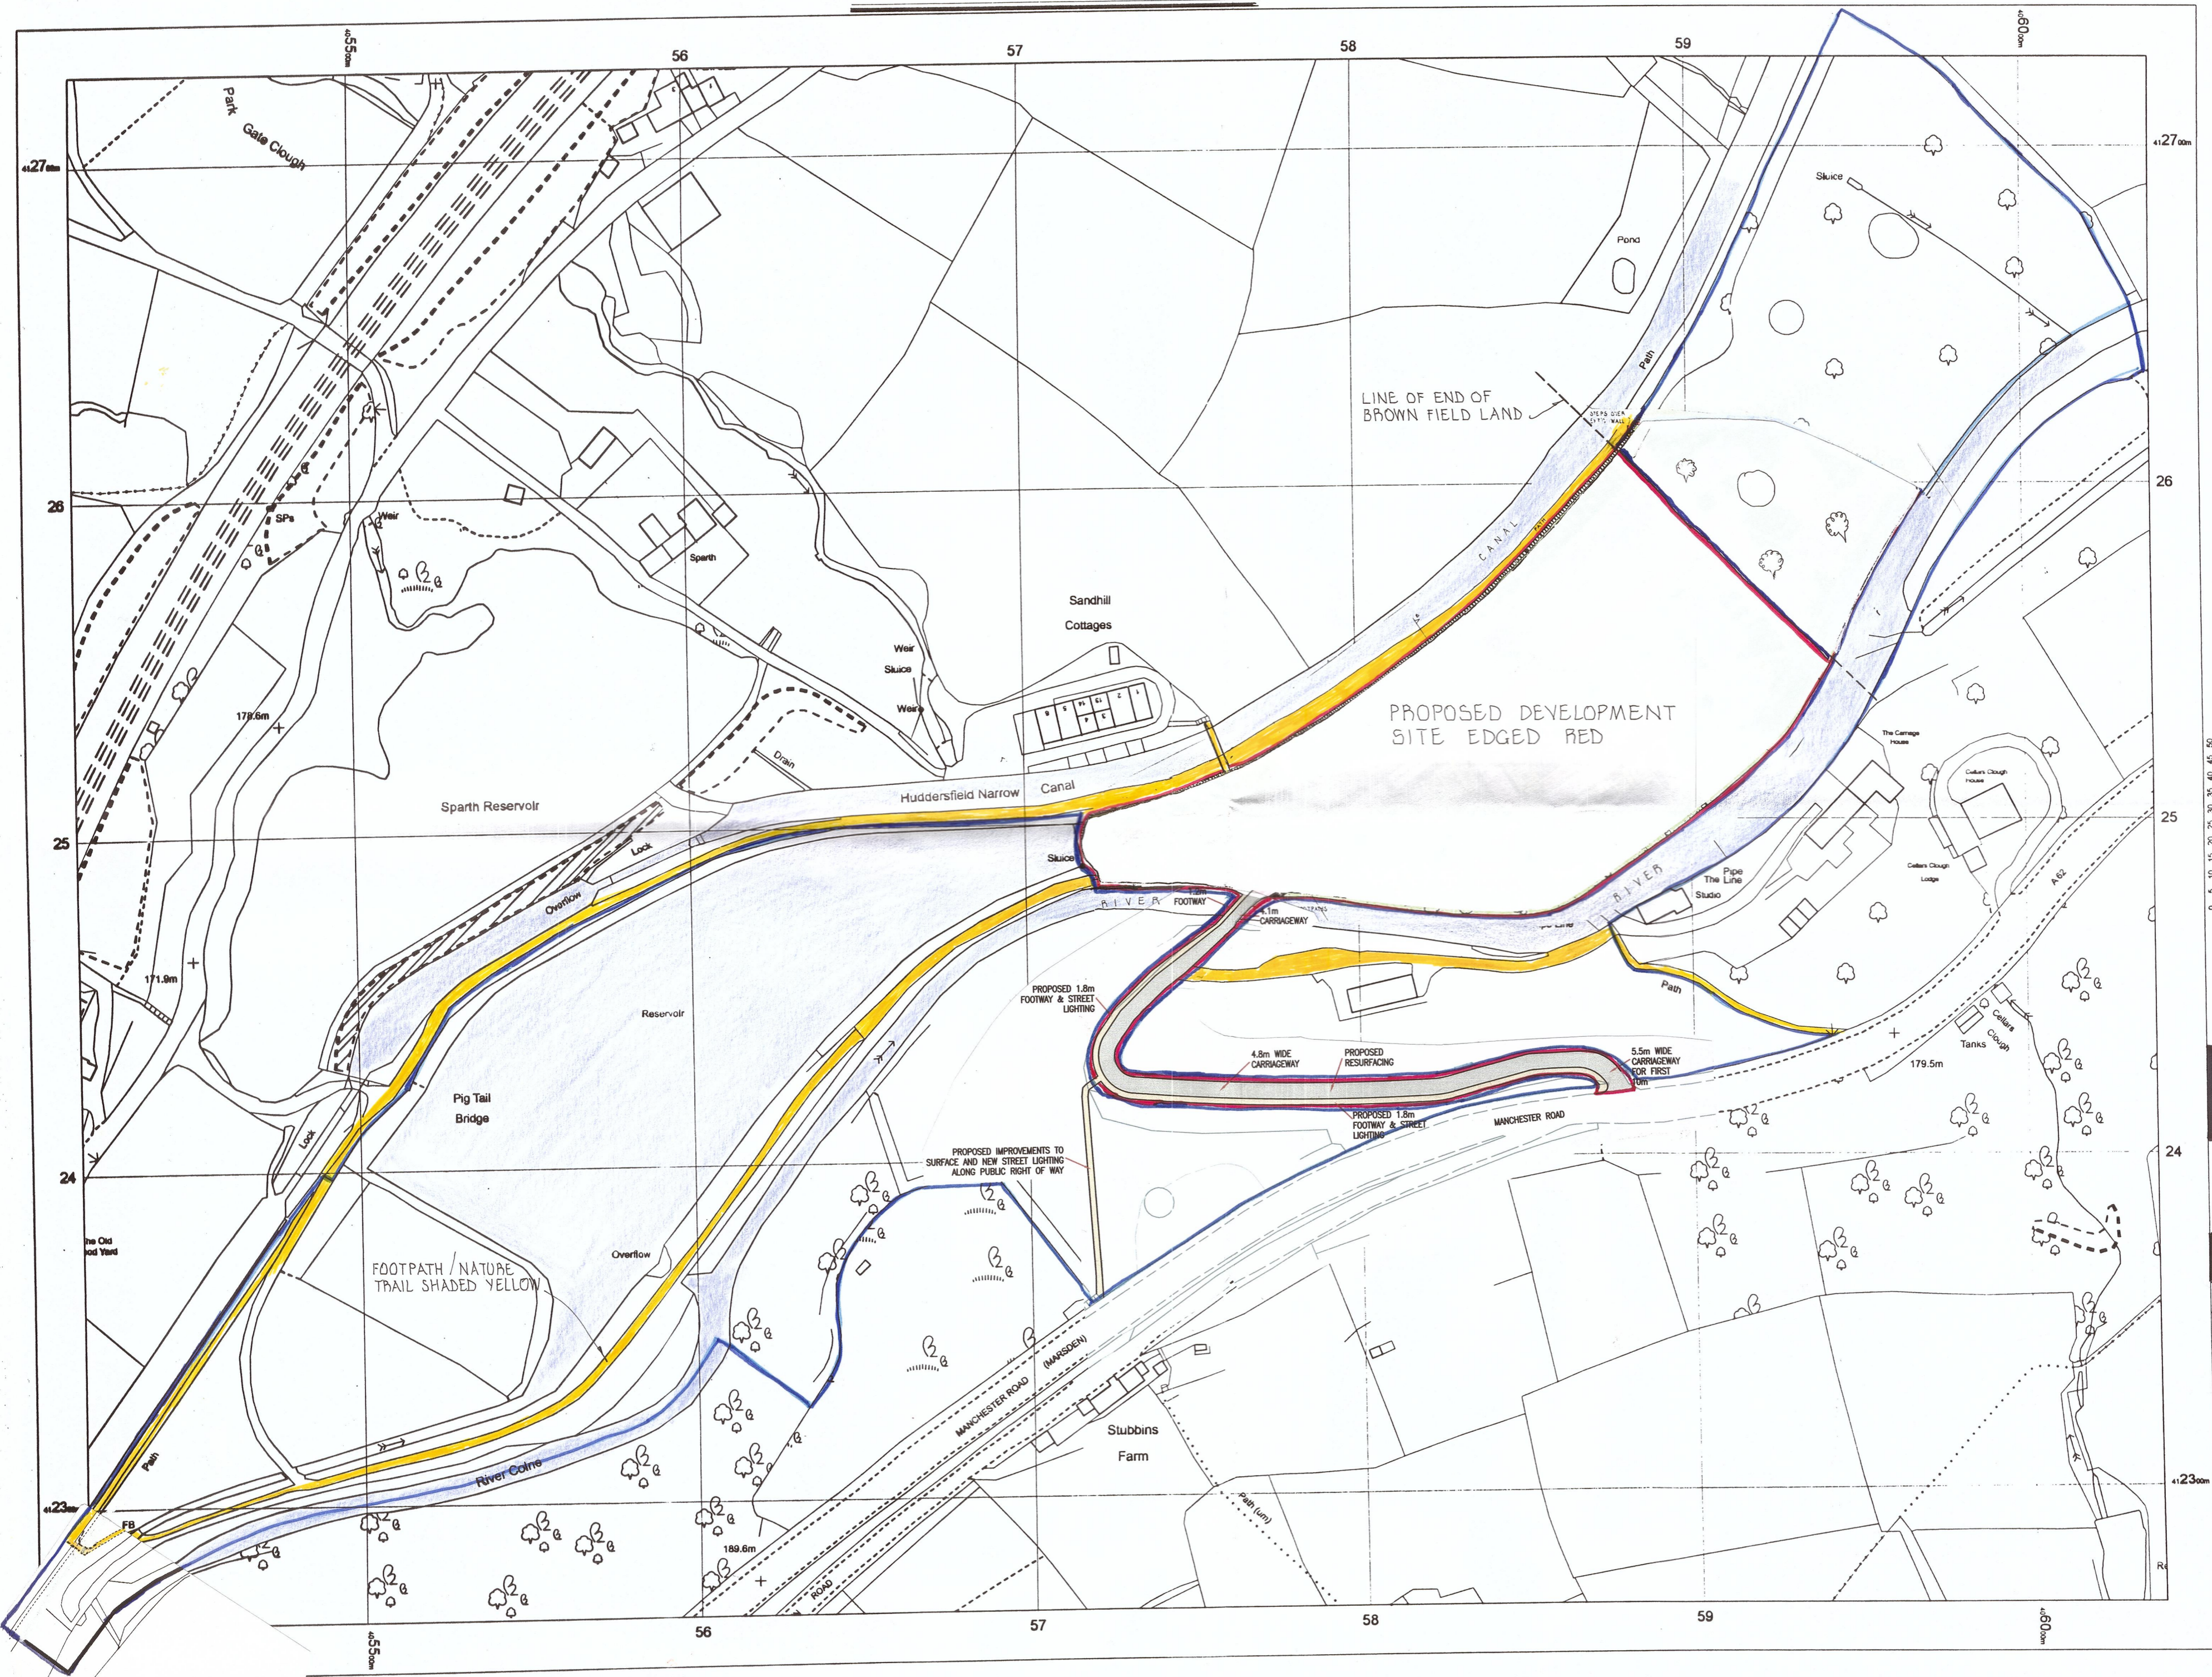

CELLARS CLOUGH MILL
MANCHESTER ROAD
MARSDEN

DWG N° 61.T.1

OS MasterMap 1250/2500/10000 scale
24 June 2015, ID: MDP-00441167
www.malcolmhughes.co.uk

1:1250 scale print at A2, Centre:
405728 E, 412495 N

©Crown Copyright Ordnance Survey Licence no. 100019980
Mapdata sourced from Ordnance Survey

MALCOLM HUGHES
LAND SURVEYORS
Chartered Land Surveyors

Tel: 0161 926 0650