


Medium Sized Car
 Overall Length 4.312m
 Overall Width 1.868m
 Overall Body Height 1.458m
 Max Body Clearance 0.416m
 Max Track Width 1.591m
 Lock to Lock Time 4.00s
 Keep to Keep Turning Radius 5.072m

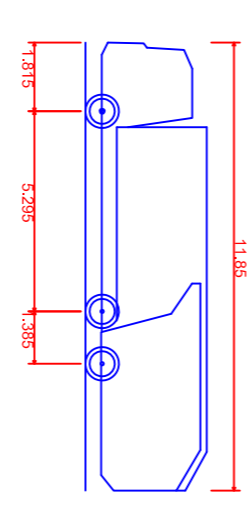

11.95m Refuse Vehicle
 Overall Length 11.950m
 Overall Width 2.395m
 Overall Body Height 3.215m
 Min Body Ground Clearance 0.416m
 Track Width 4.230m
 Lock to Lock Time 9.950m
 Keep to Keep Turning Radius

REV	DATE	DESCRIPTION

PARAGON HIGHWAYS
 PARAGON HIGHWAYS
 UNIT 2, THE OFFICE CAMPUS,
 PARAGON BUSINESS PARK, RED HALL COURT,
 WAKEFIELD WF1 2UW / MAIL@PARAGONHIGHWAYS.COM
 01924 291536

JOB 10/48
 DWS 01
 REV

SCALE: 1:500 @A1
 DATE: OCT 2018

CELLARS CLOUGH, MARSDEN
 INTERNAL SITE TRACKING

DRAWN BY JHH
 CHECKED BY AH